
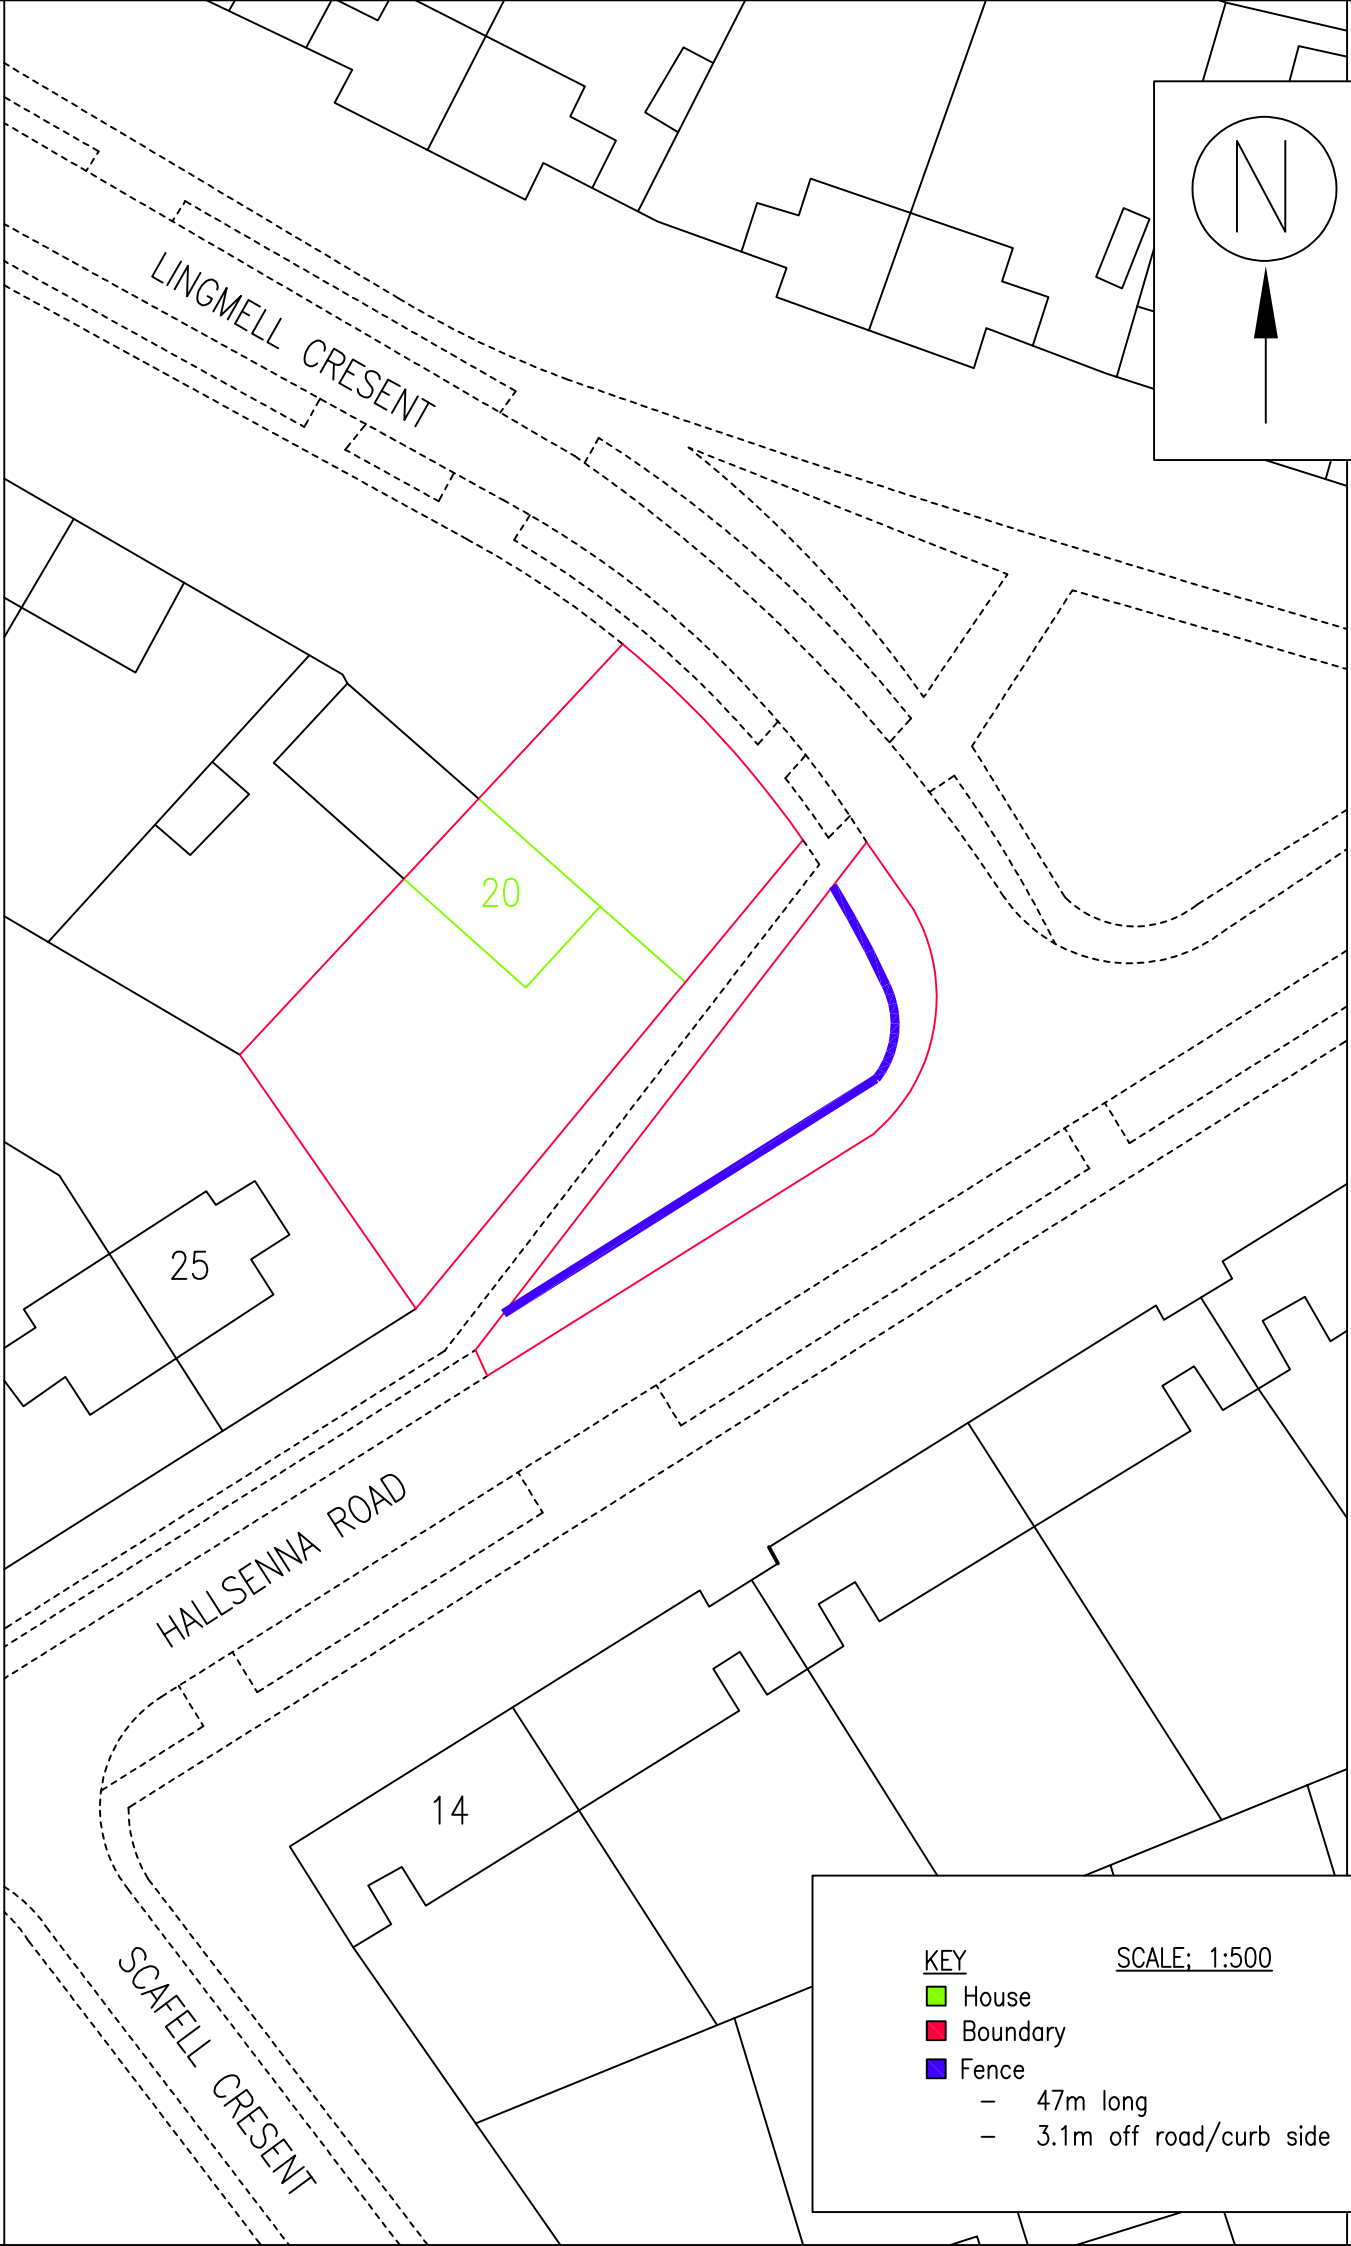


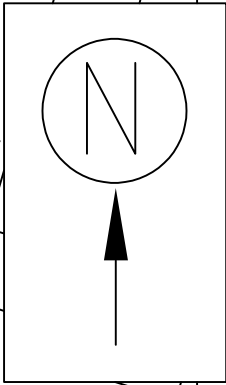

KEY

- House
- Boundary
- Fence
 - 47m long
 - 3.1m off road/curb side

SCALE: 1:500