


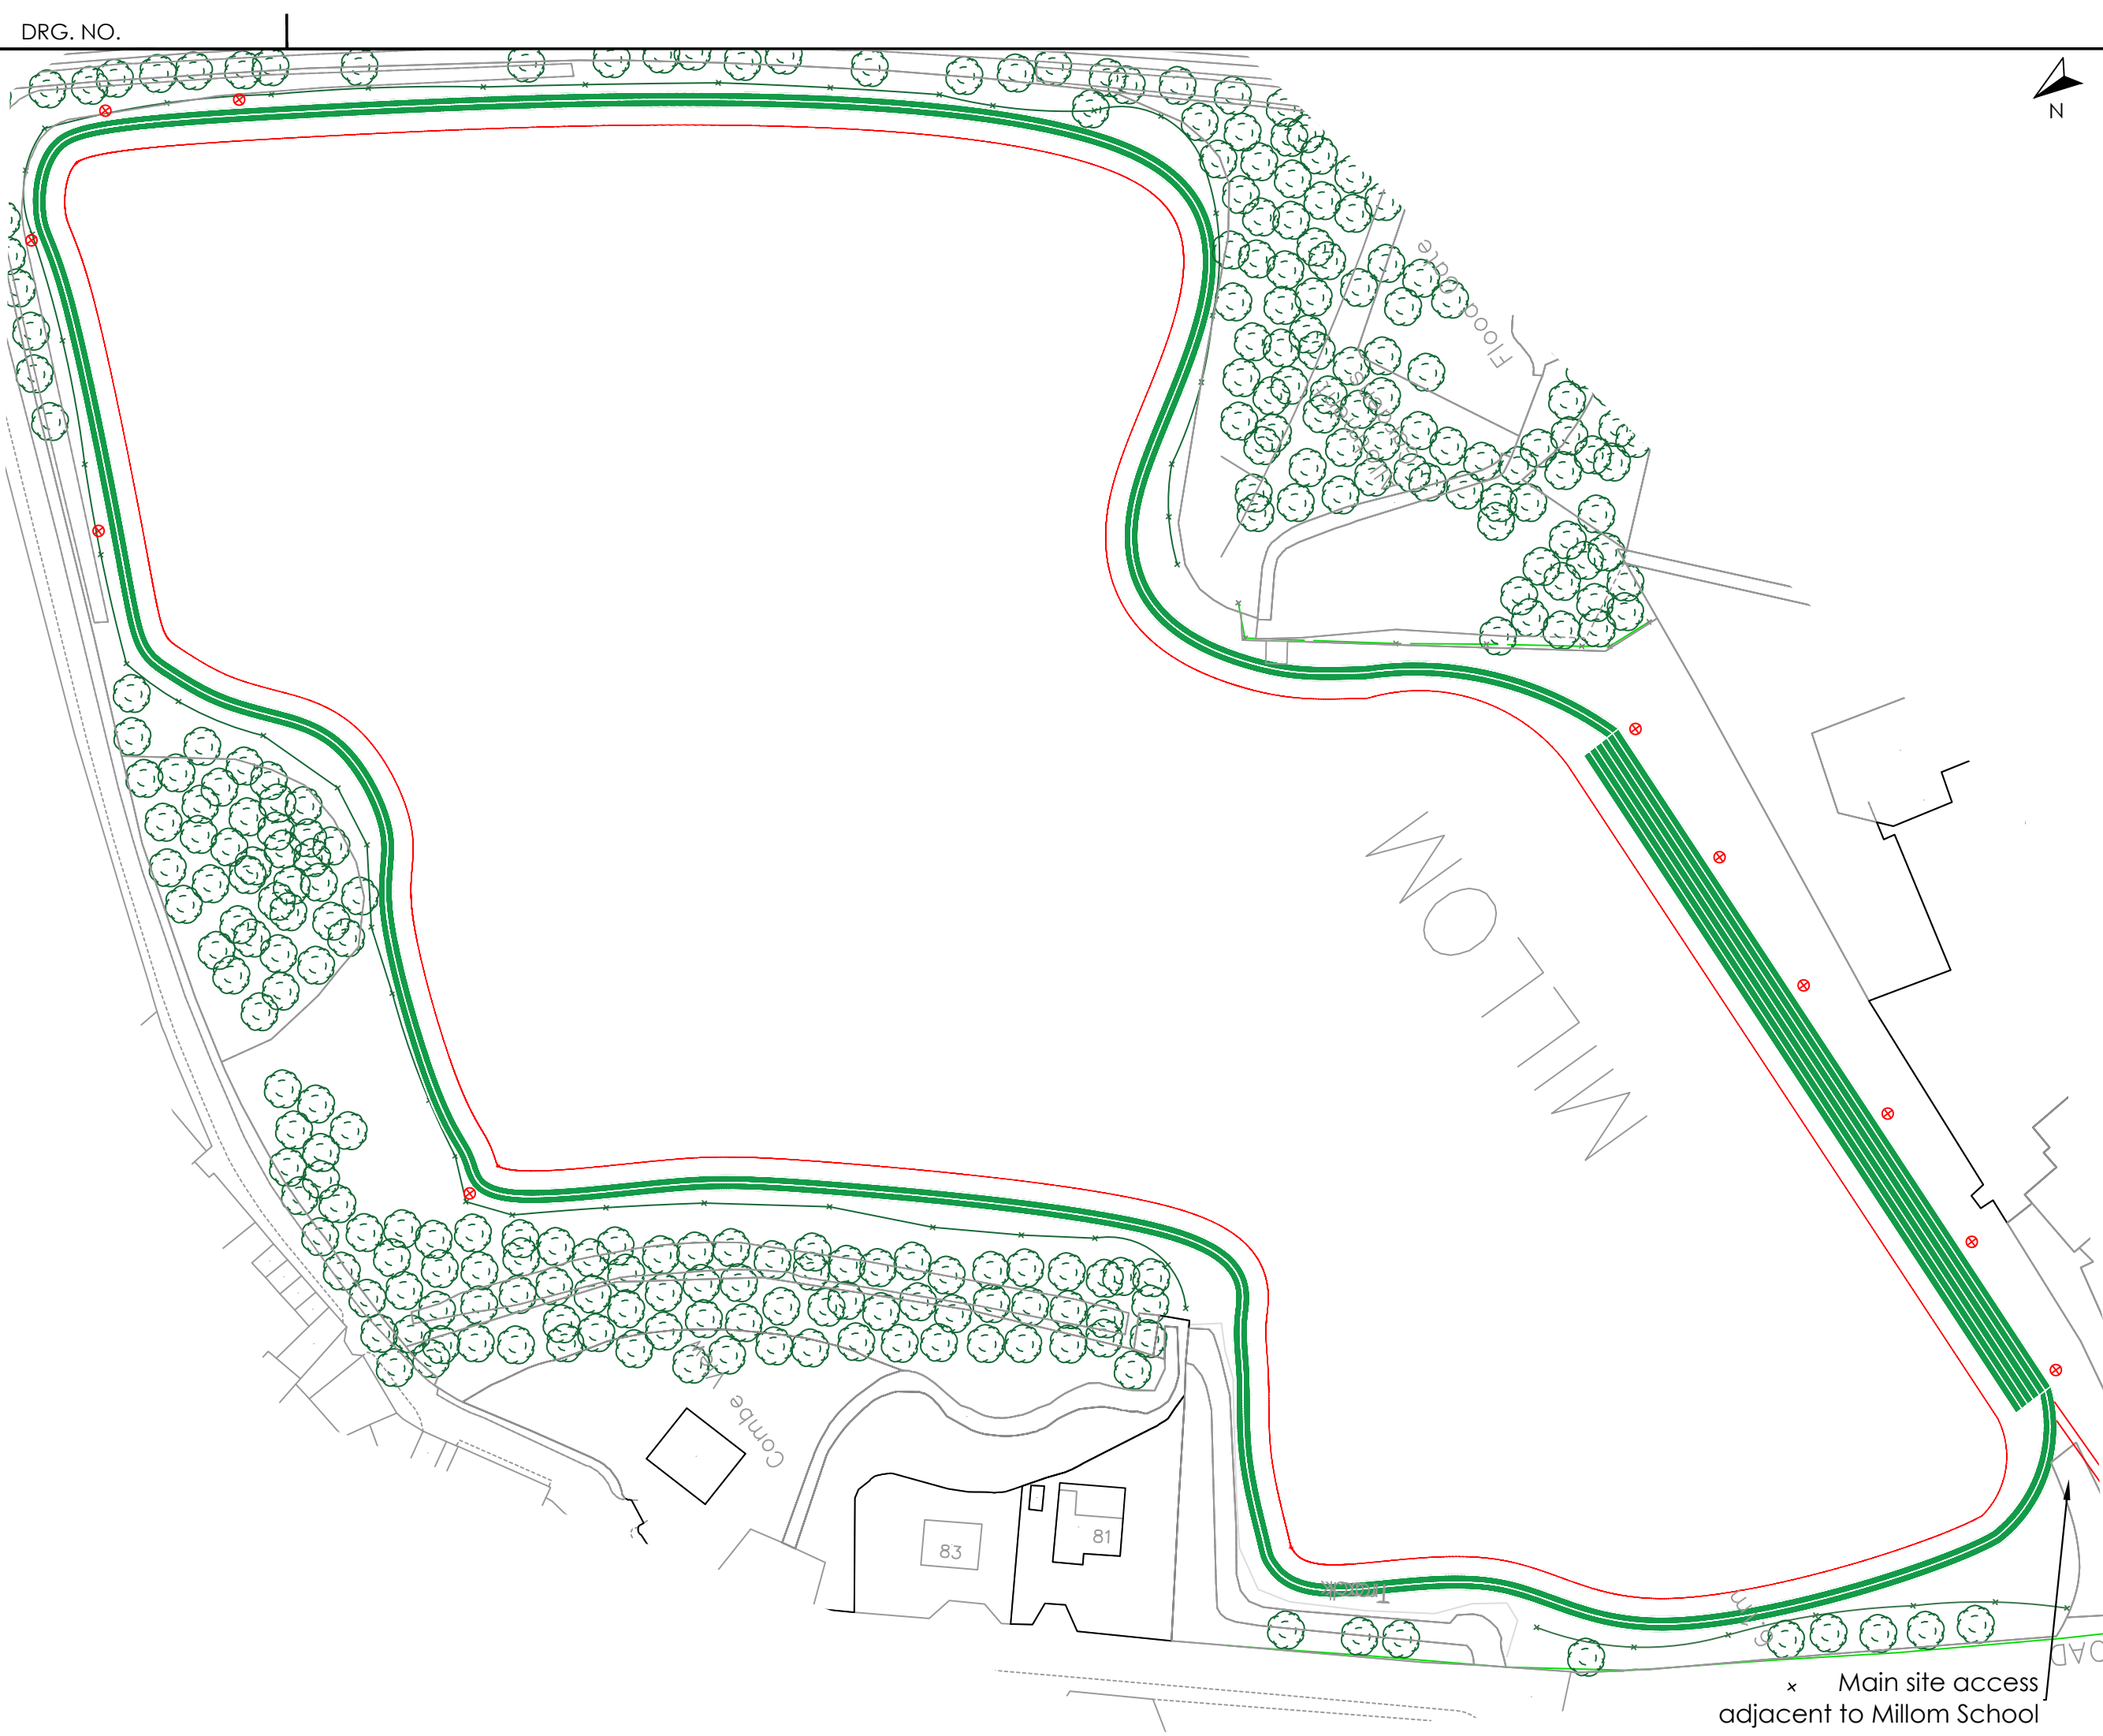

Solar light locations -
6no along 130m
straight, 5no in areas of
reduced visibility.



MILLOM SCHOOL ATHLETICS
ATHLETICS 1KM
LIGHTING PLAN

