


N^o 29 Gosforth Road, Seascale, Cumbria CA20 1PW

Gate providing access to rear garden area.

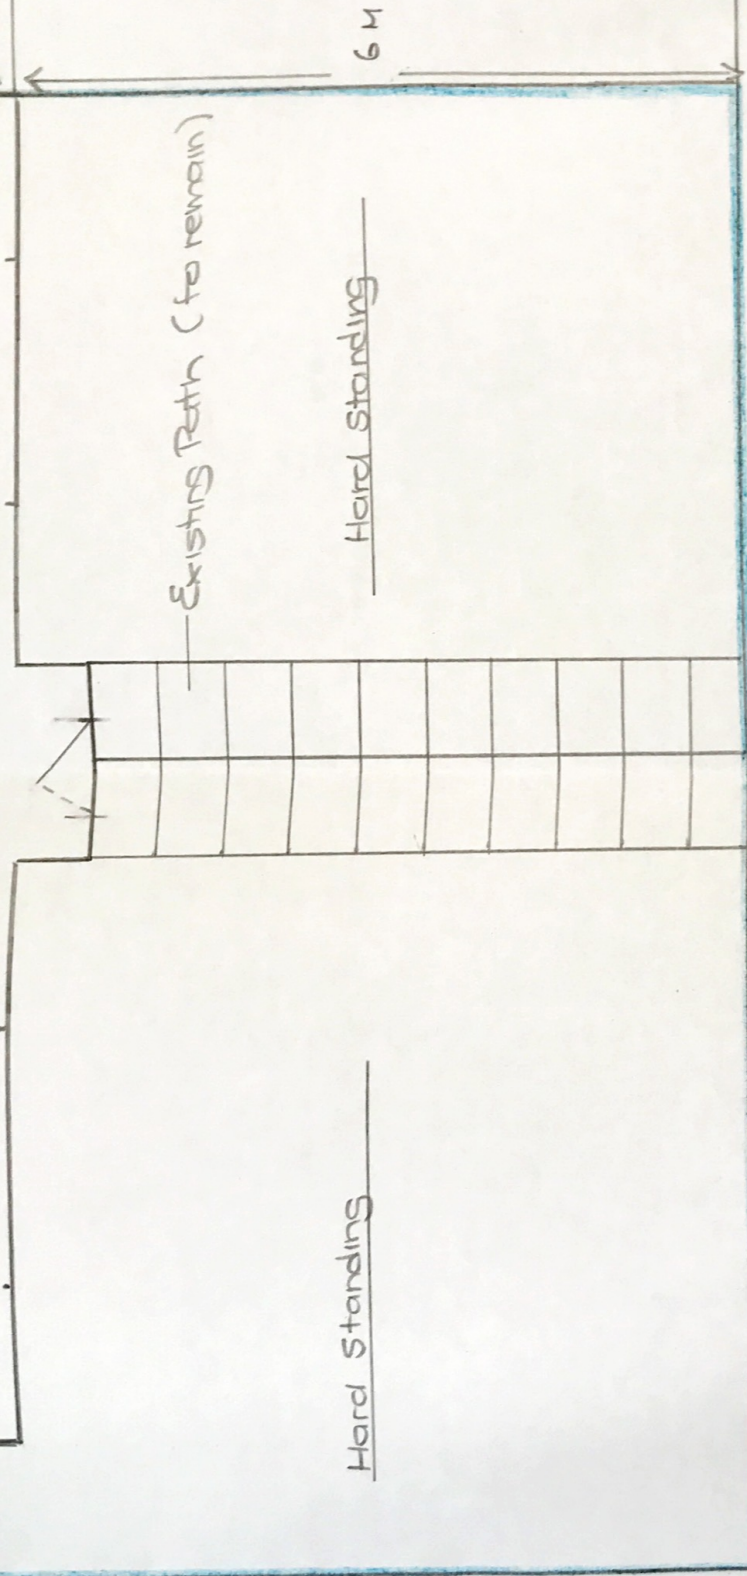

Hard Standing

Existing Path (to remain)

Hard Standing

12 M

6 M

Permeant

Existing kerb to be lowered

Proposal to lower kerb to front of property to allow vehicular access.

(site plan)

Scale
2cm = 1 meter approx

key
property boundary
kerb to be lowered

Road to front of property (not main road) single carriage way

grass area