
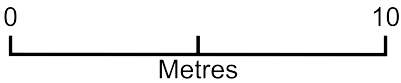


the stump high road kells

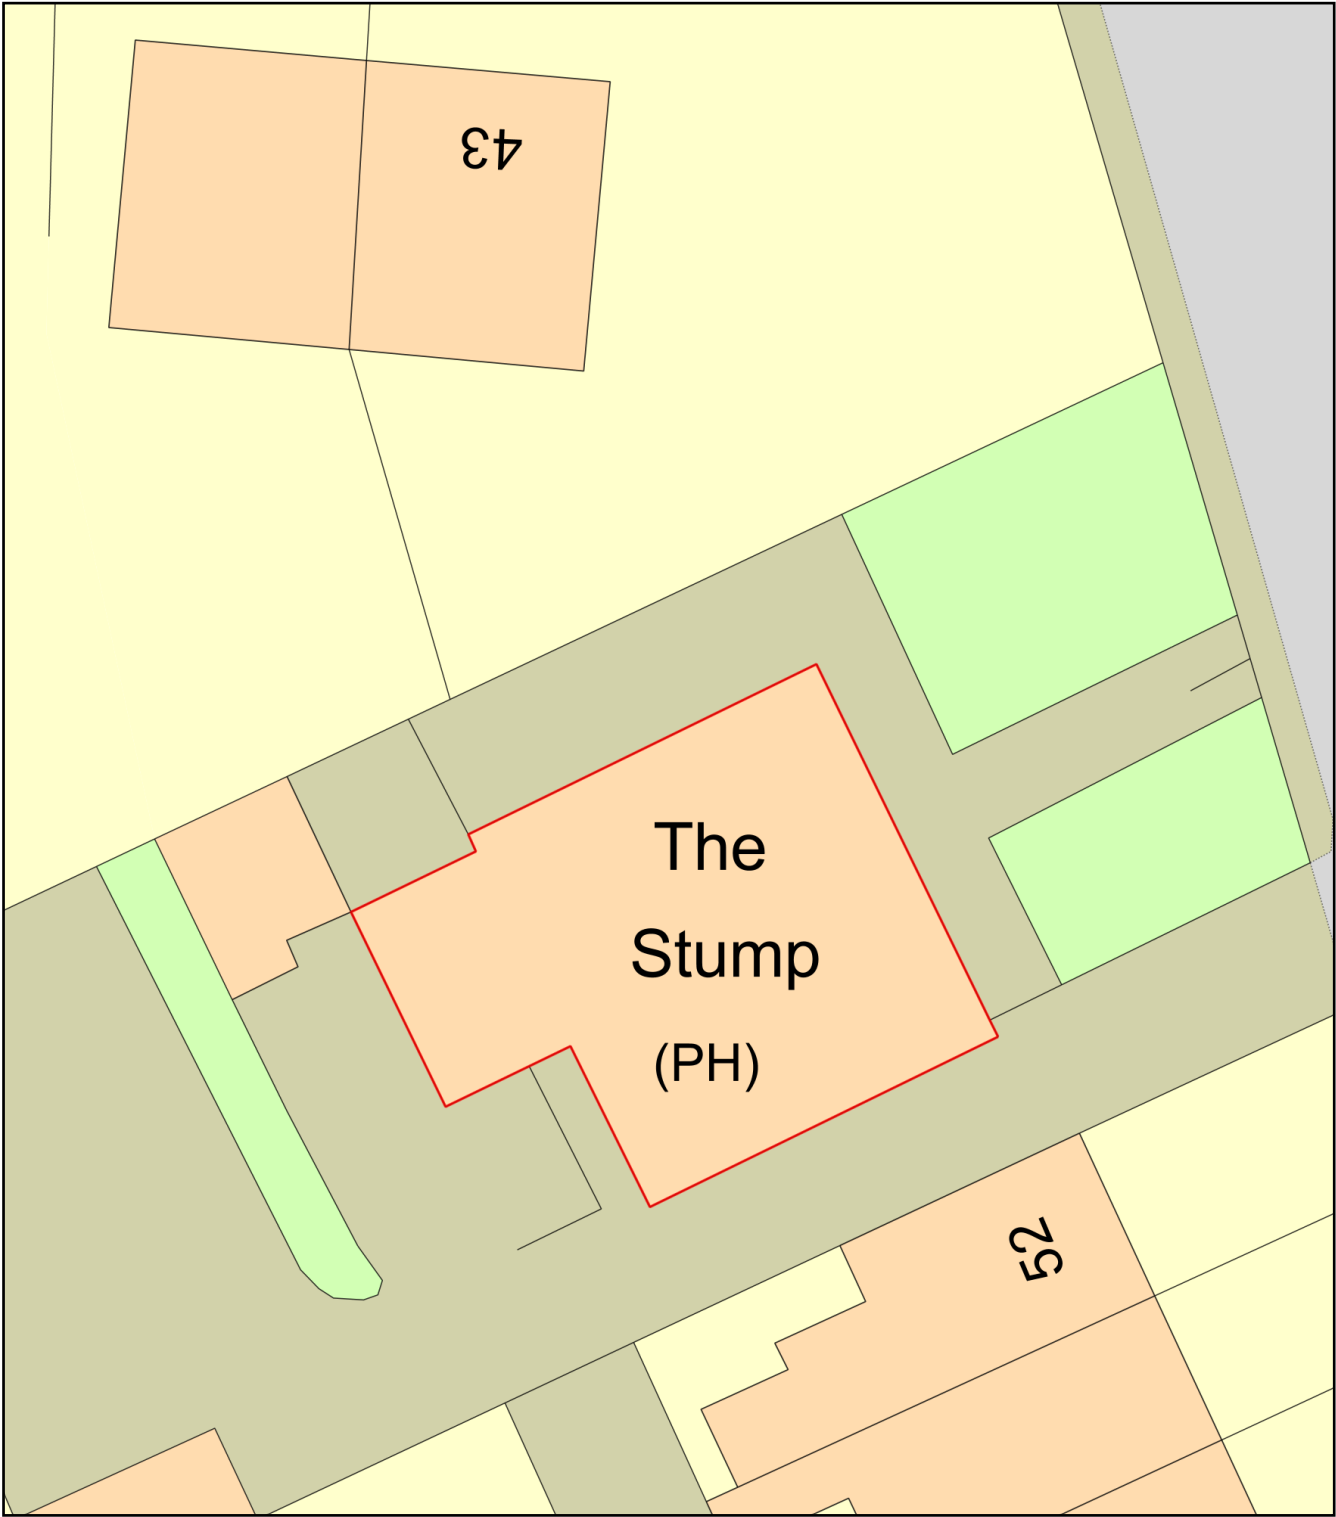

Plan Produced for: Copeland Planning

Date Produced: 05 Nov 2025

Plan Reference Number: TQRQM25309104427273

Scale: 1:200 @ A4