


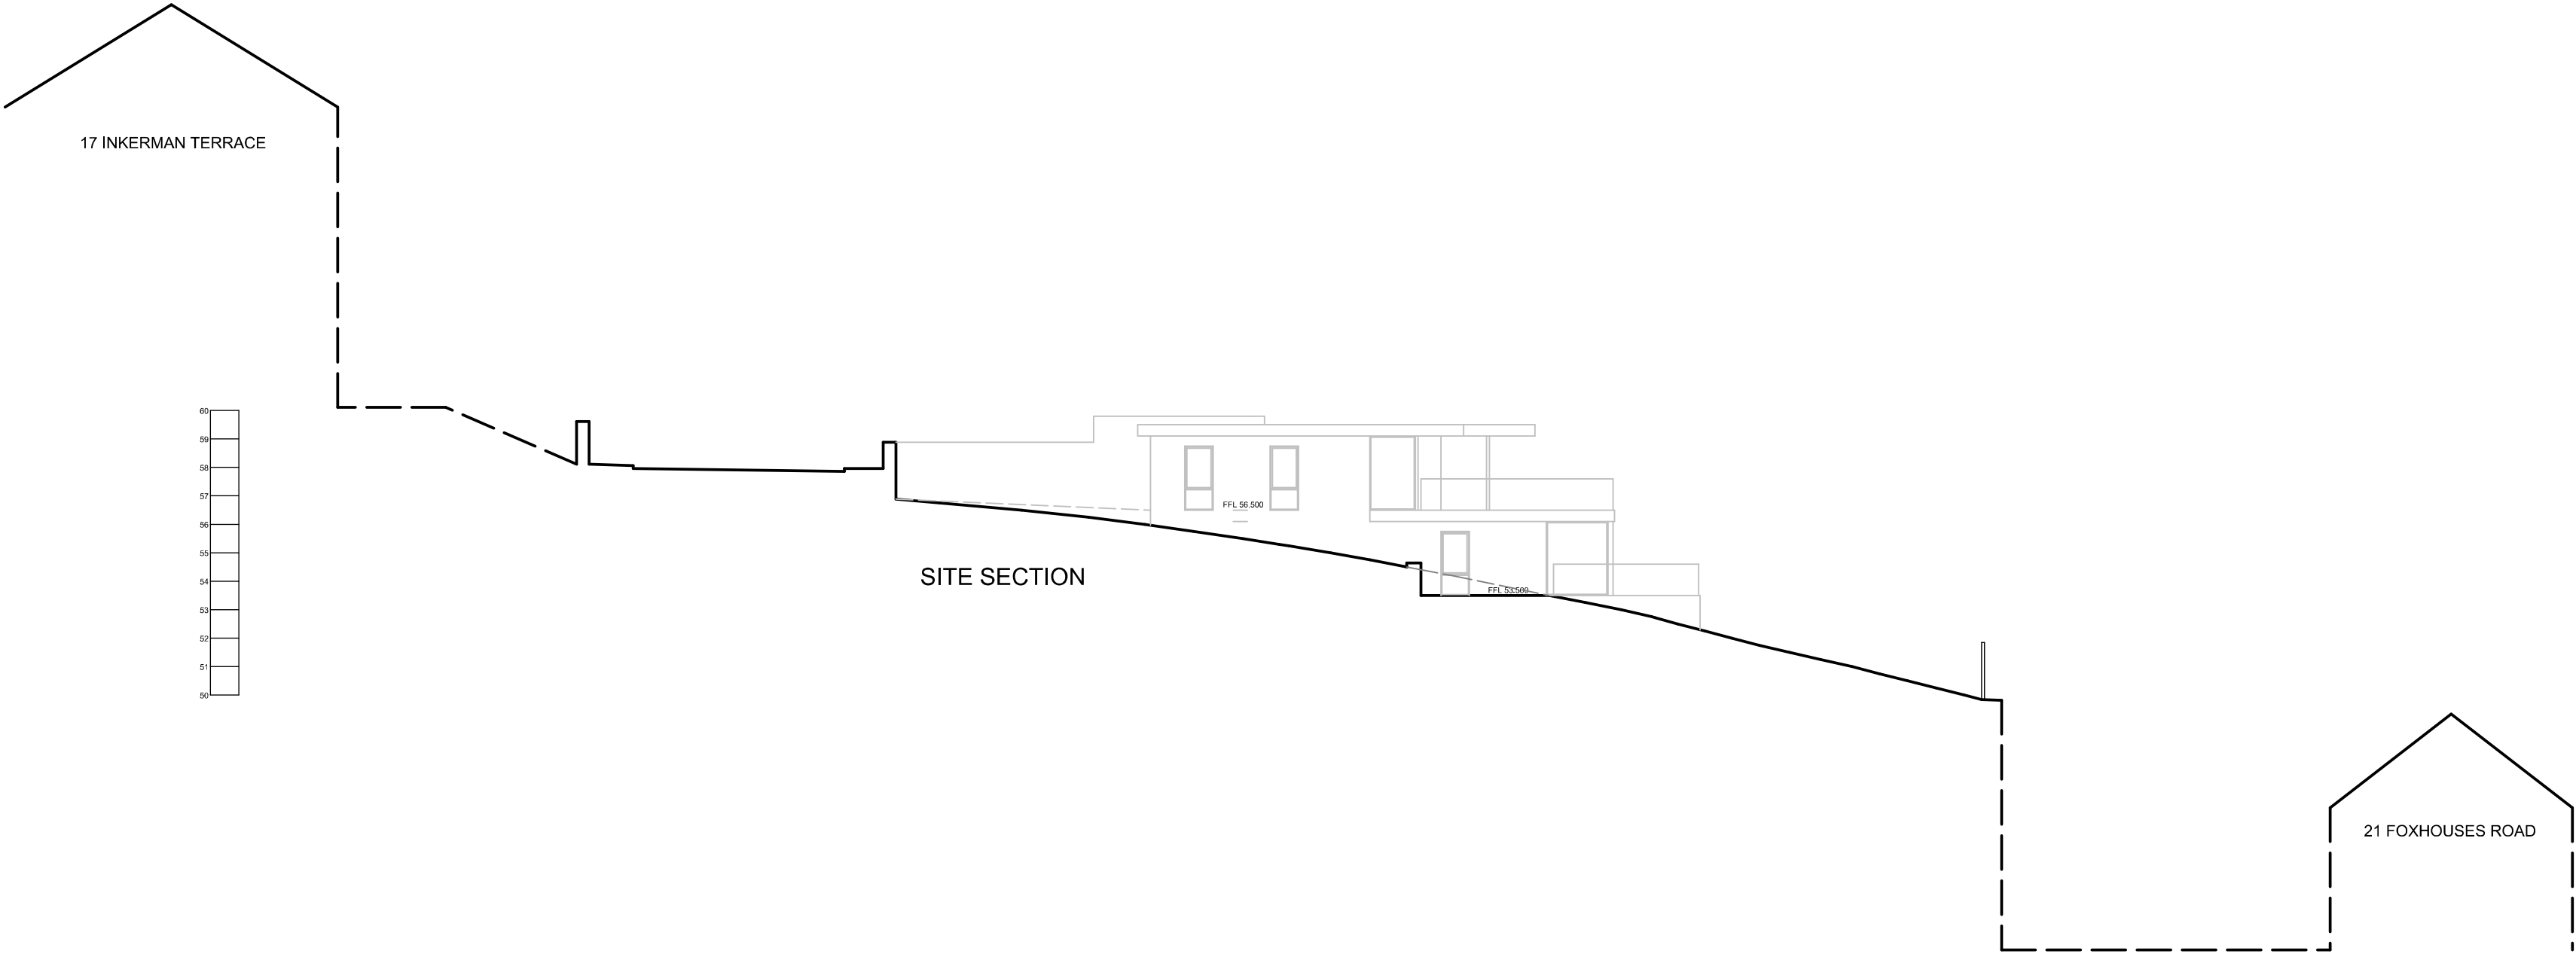

B	May 2024	Dwelling completely re-designed in response to negotiations with LPA.	GB
A	Jan. 2023	Dwelling design amends to address LPA comments.	GB
No.	Date	Revision	Initial

ALPHA DESIGN

Architectural Services
Member of the Chartered Institute of
Architectural Technologists

Tel: 01900 829199 email: gb@adcumbria.co.uk

Project

LAND ON INKERMANN TERRACE,
WHITEHAVEN

Client

MR I. LAUGHLIN

Drawing

SITE SECTION

Scale 1:200 @ A2 Drawn GB

Checked

Date SEPT. 2022

Drawing No.

20/01/962 - 07 b)

This drawing and design is copyright and must not be reproduced in part or in whole without prior written consent. Contractors must verify all dimensions on site before commencing work or preparing shop drawings.