


145
144
143
142
141
140

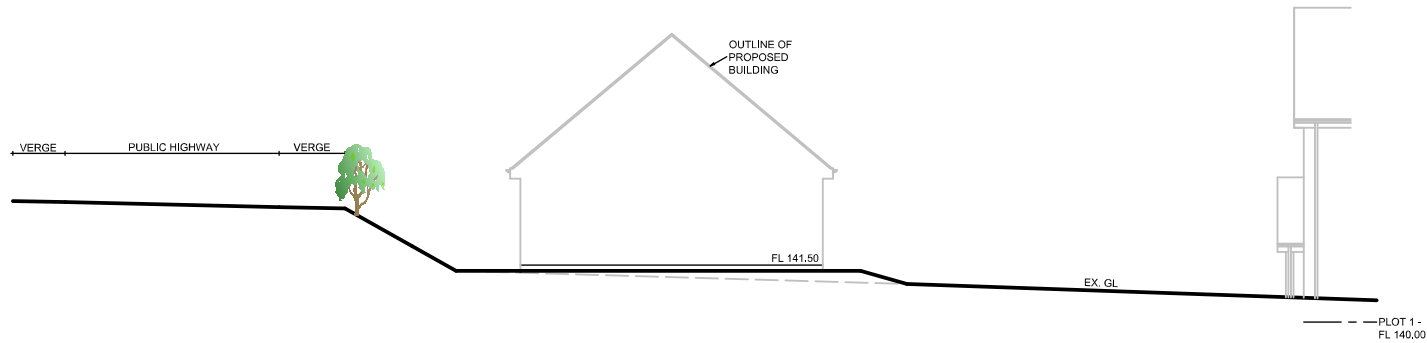

No.	Date	Revision	Initial

ALPHA DESIGN

Architectural Services
 Member of the Chartered Institute of
 Architectural Technologists
 Tel: 01900 829199 email: gb@adcumbria.co.uk

Project

LAND TO EAST OF U4019,
 ASBY

Client

MR & MRS A. WREN

Drawing

SITE SECTION THRO' PLOT 1 -
 DETACHED GARAGE / HOME
 OFFICE

Scale 1:200 @ A3 Drawn GB

Checked Date DEC. 2021

Drawing No.
 18/07/936 - 21

This drawing and design is copyright and must not
 be reproduced in part or in whole without prior
 written consent. Contractors must verify all
 dimensions on site before commencing work or
 preparing shop drawings.