


145
144
143
142
141
140

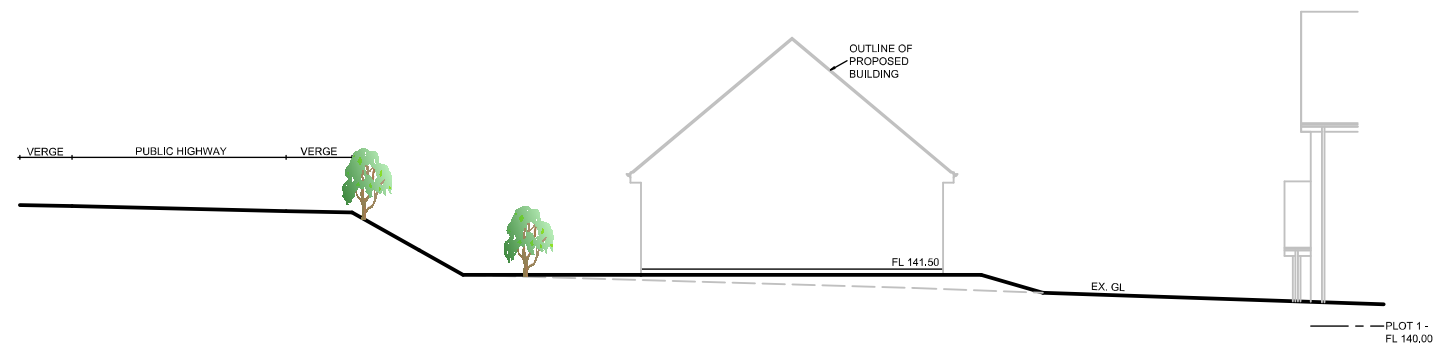

A	17/01/22	Garage/ home office building re-positioned 3.00m eastwards.	GB
No.	Date	Revision	Initial

ALPHA DESIGN

Architectural Services
Member of the Chartered Institute of
Architectural Technologists

Tel: 01900 829199 email: gb@adcumbria.co.uk

Project

LAND TO EAST OF U4019,
ASBY

Client

MR & MRS A. WREN

Drawing

SITE SECTION THRO' PLOT 1 -
DETACHED GARAGE / HOME
OFFICE

Scale 1:200 @ A3 Drawn GB

Checked Date DEC. 2021

Drawing No.

18/07/936 - 21 a)

This drawing and design is copyright and must not be reproduced in part or in whole without prior written consent. Contractors must verify all dimensions on site before commencing work or preparing shop drawings.