


SECTION B - B

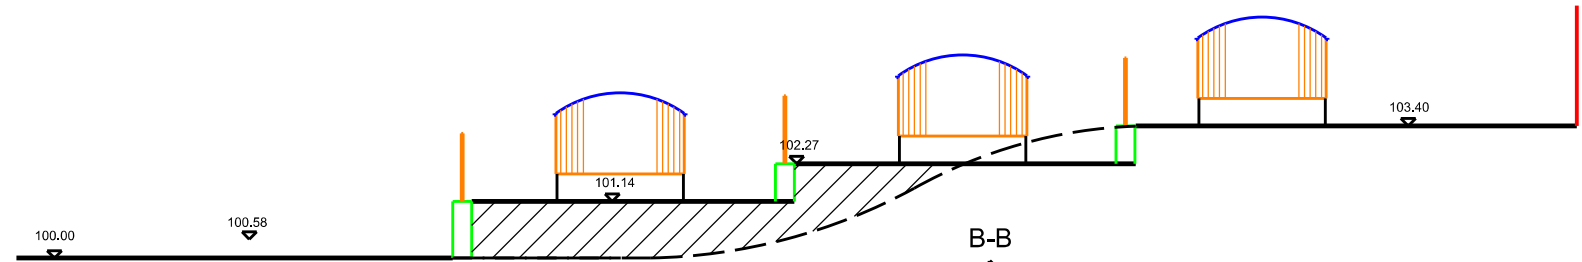

SECTION A - A



<p>SCALE 0 1m 2m 3m 4m 5m 10m 15m 20m 25m 30m 35m 40m 45m 50m 55m 60m 65m 70m 75m</p>				
<div><p>This scheme is subject to town planning and all other necessary consents.</p></div> <div><p>Dimensions, area and levels where given are only approximate and subject to site survey. All dimensions are to be checked on site. Any discrepancies or variations are to be reported to the client before work commences. Figured dimensions only are to be taken from this drawing.</p></div> <div><p>This drawing is to be read in conjunction with all relevant consultants' and/or specialists drawings/documents and any discrepancies or variations are to be notified to the client before the affected work commences.</p></div>	<div><div>Rev 01 jun 2022 First issue</div><div>Rev 02 jul 2022 Planners comments incorporated</div><div>Rev 03 sep 2022 Section B-B added, additional steps shown</div><div>Rev 04 oct 2022 Planners comments incorporated</div><div>Rev 05 mar 2023 1 pod removed</div></div>	<div><div>Client Mr. R. Mawson</div><div>Job Title Proposed glamping pods at Bailey Ground Hotel, Drigg Road, Seascale</div><div>Drawing Title Site section</div></div>	<div><div>Scale: 1:200 @ A3/ 1:100 @ A1</div><div>Date: jun 2022 Drawn:</div><div>Job No: 349 Drwg No: 06001 Rev: 05</div></div>	<div><div>Richard J Lindsay Home Dale Low Scales Wigton CA7 3NE</div><div>email: calvadesign46@gmail.com Mob : 07921 949618</div></div>