




ELEVATION B




ELEVATION C

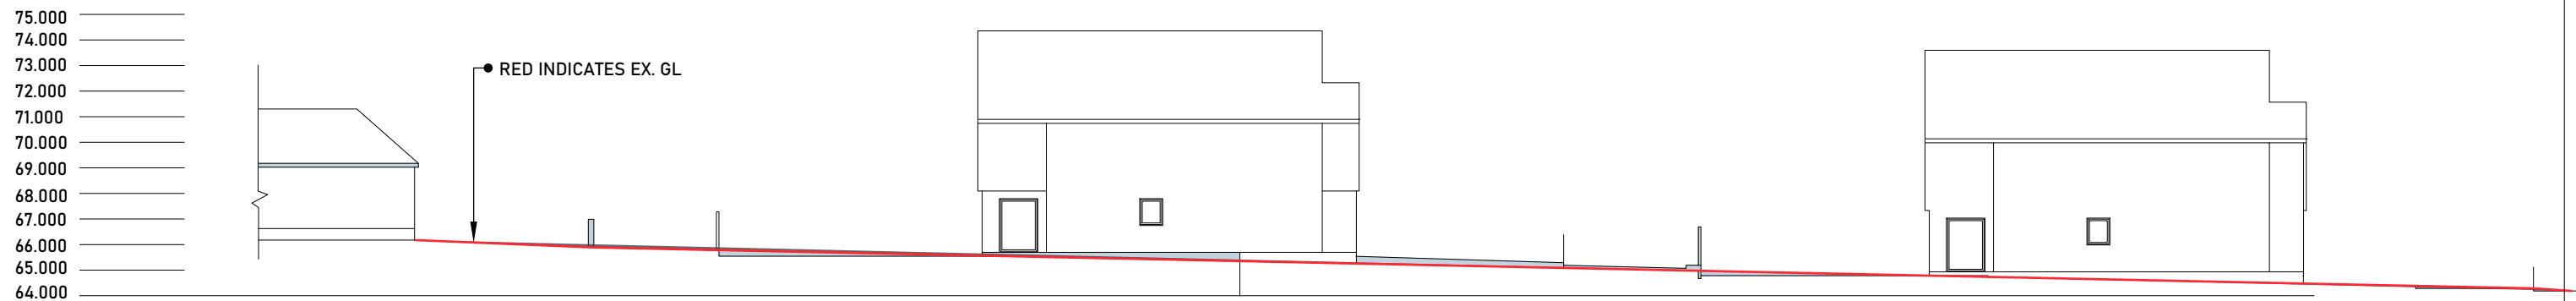

SECTION A-A  
1:250

The drawing is the property of JTS Architectural Services and is not to be copied, used or shown to any third party without consent

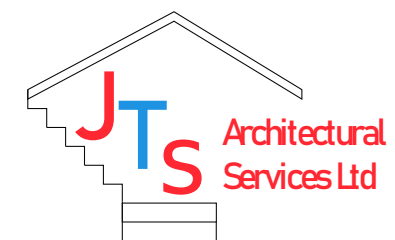

Address	Grove Hotel, Cleator
Title Project	Site Section, Street views DWG018 Residential Development
Scale	1:250