
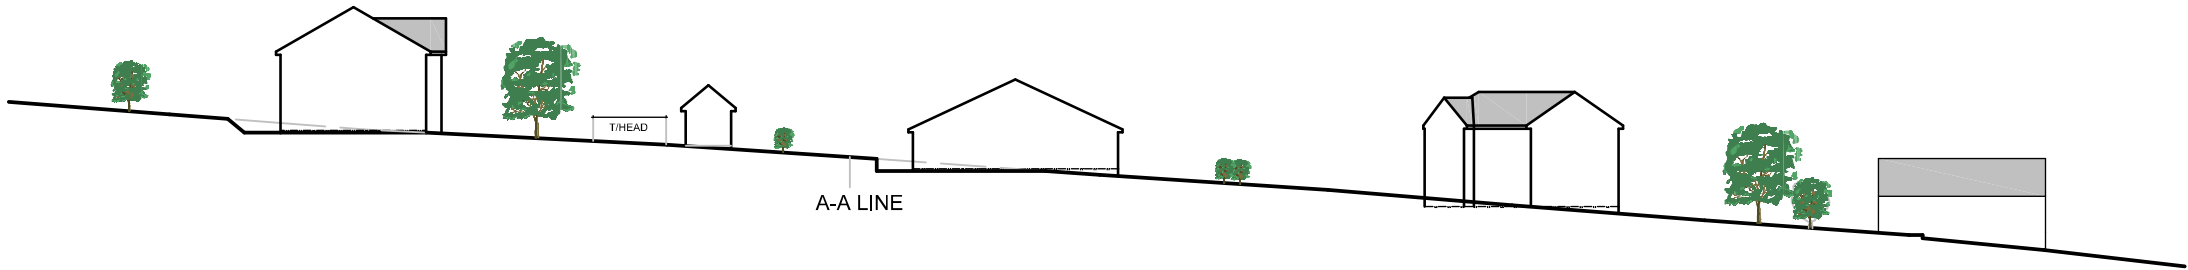


SECTION A-A

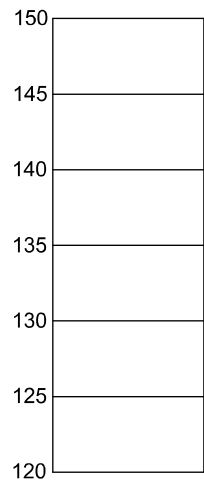

SECTION B-B

No.	Date	Revision	Initial	

ALPHA DESIGN

Architectural Services
Member of the Chartered Institute of
Architectural Technologists
Tel: 01900 829199 email: gb@adcumbria.co.uk

Project

LAND TO SOUTH OFF
ELIZABETH CRESCENT,
WHITEHAVEN

Client

HARRAS PARK ESTATES

Drawing

INDICATIVE SITE
SECTIONS

Scale 1:500 @ A1 Drawn GB

Checked Date AUGUST 2017

Drawing No.
17/01/896 - 03

This drawing and design is copyright and must not be reproduced in part or in whole without prior written consent. Contractors must verify all dimensions on site before commencing work or preparing shop drawings.