


SITE SECTION B-B

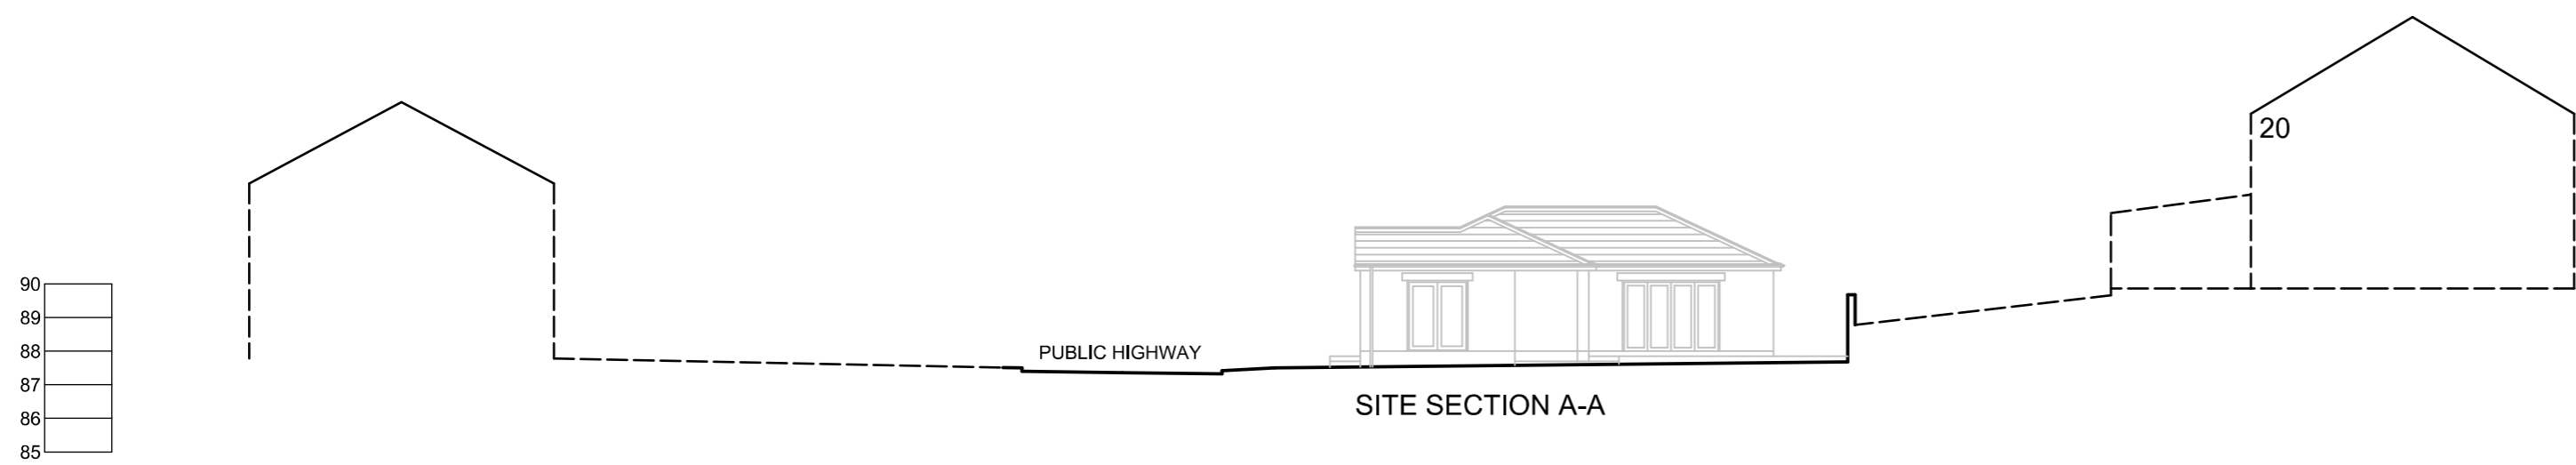

SITE SECTION A-A

| No. | Date | Revision | Initial |
|-----|------|----------|---------|
| | | | |

ALPHA DESIGN

Architectural Services
Member of the Chartered Institute of
Architectural Technologists

Tel: 01900 829199 email: gb@adcumbria.co.uk

Project _____

**DETACHED BUNGALOW,
LAND TO NORTH OF
OAK CRESCENT,
WHITEHAVEN**

Client _____

MR & MRS I. HARVEY

Drawing _____

SITE SECTIONS

Scale 1:200 @ A2 Drawn GB

Checked _____ Date FEB. 2024

Drawing No.

23/03/1043 - 04

This drawing and design is copyright and must not be reproduced in part or in whole without prior written consent. Contractors must verify all dimensions on site before commencing work or preparing shop drawings.