



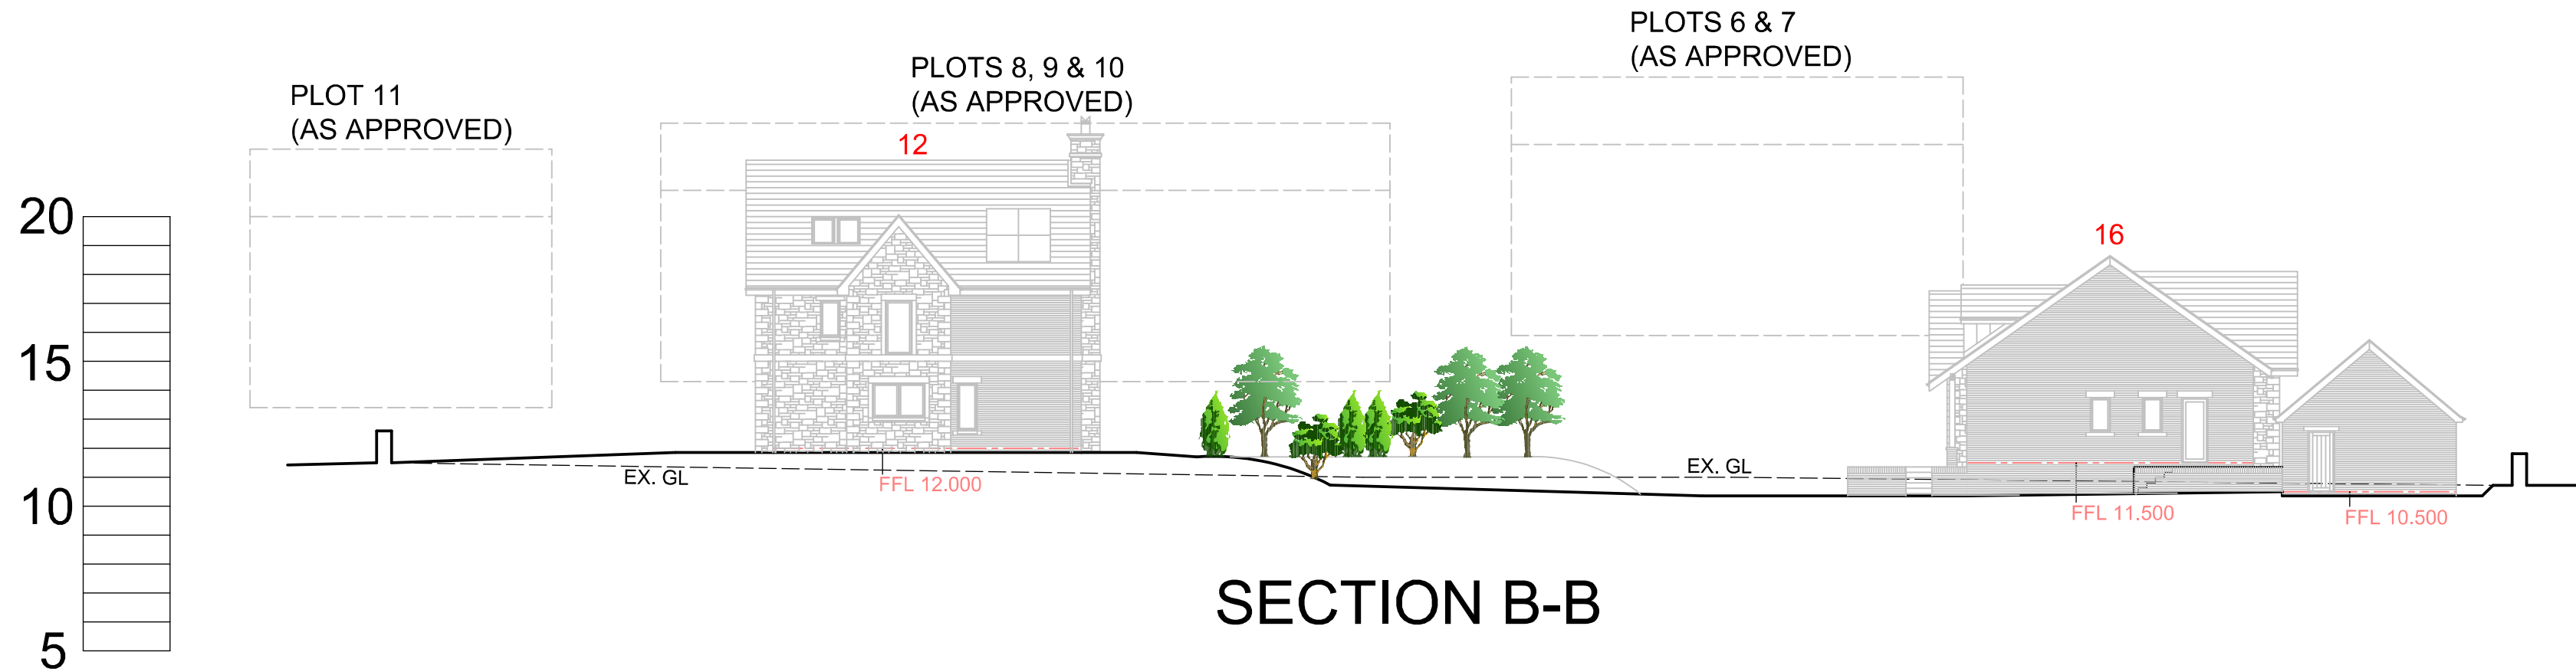

SECTION B-B

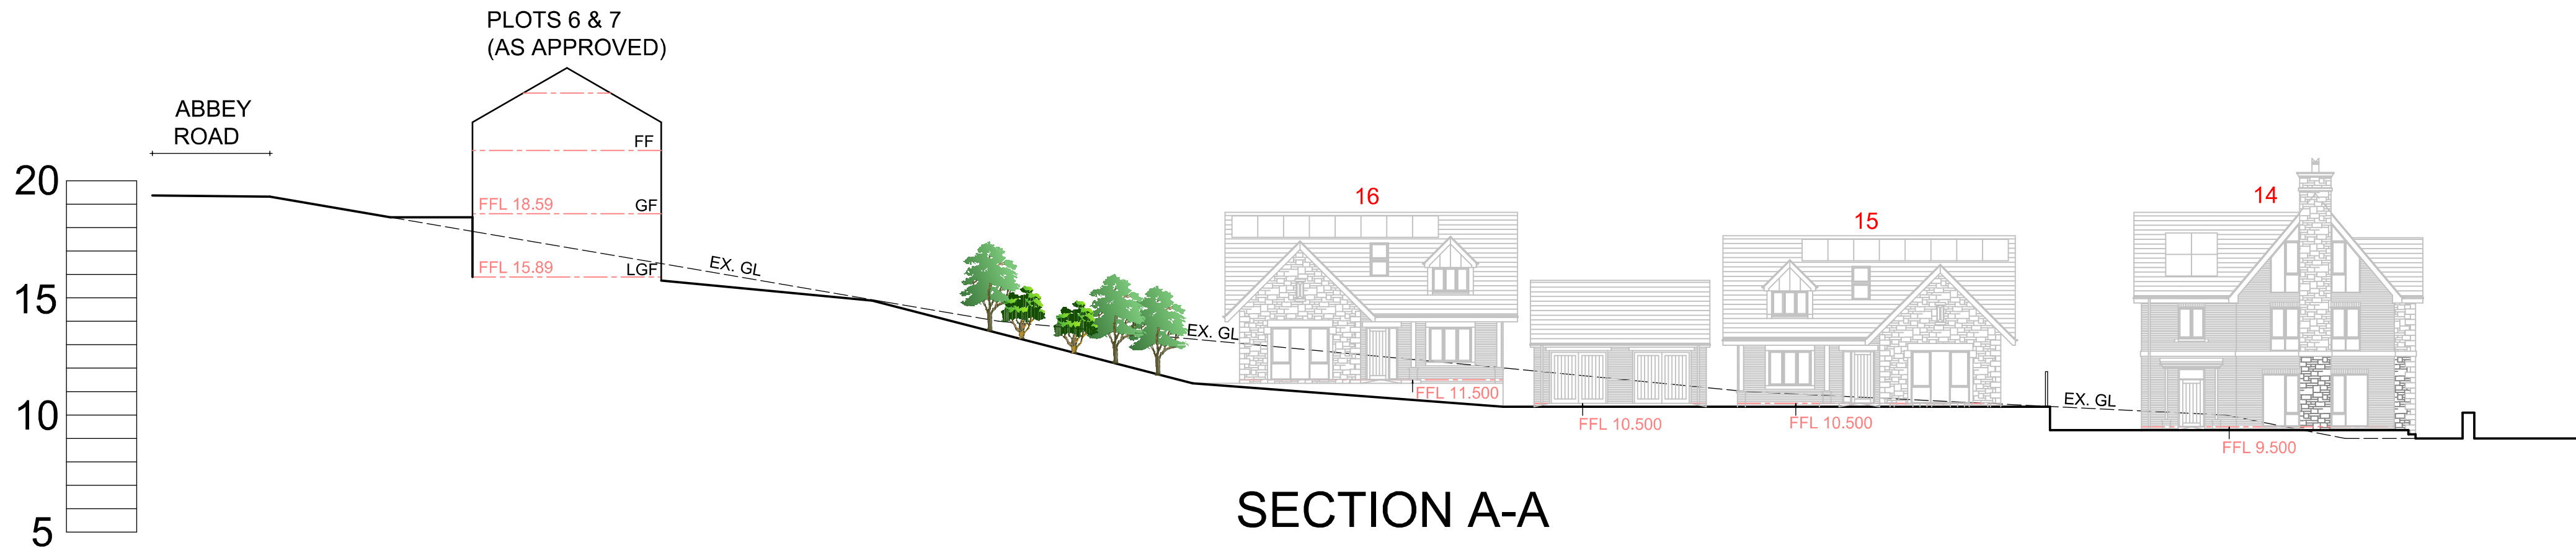

SECTION A-A

No.	Date	Revision	Initial	

ALPHA DESIGN

Architectural Services
Member of the Chartered Institute of
Architectural Technologists

Tel: 01900 829199

Project

LAND OFF ABBEY ROAD,
ST. BEES

Client

HIGH GRANGE
DEVELOPMENTS LTD.

Drawing

SITE SECTIONS

Scale 1:200 @ A2 Drawn GB

Checked Date NOV, 2024

Drawing No.

08/04/616 - 105

This drawing and design is copyright and must not
be reproduced in part or in whole without prior
written consent. Contractors must verify all
dimensions on site before commencing work or
preparing shop drawings.