

NOTES AND AMENDMENTS


This drawing is copyright ©. Figured dimensions are to be followed in preference to scaled dimensions and particulars are to be taken from the actual work where possible. Any discrepancy must be reported to the architect immediately and before proceeding.

REVISIONS


Rev | Description | Drawn | Date



Longitudinal Section

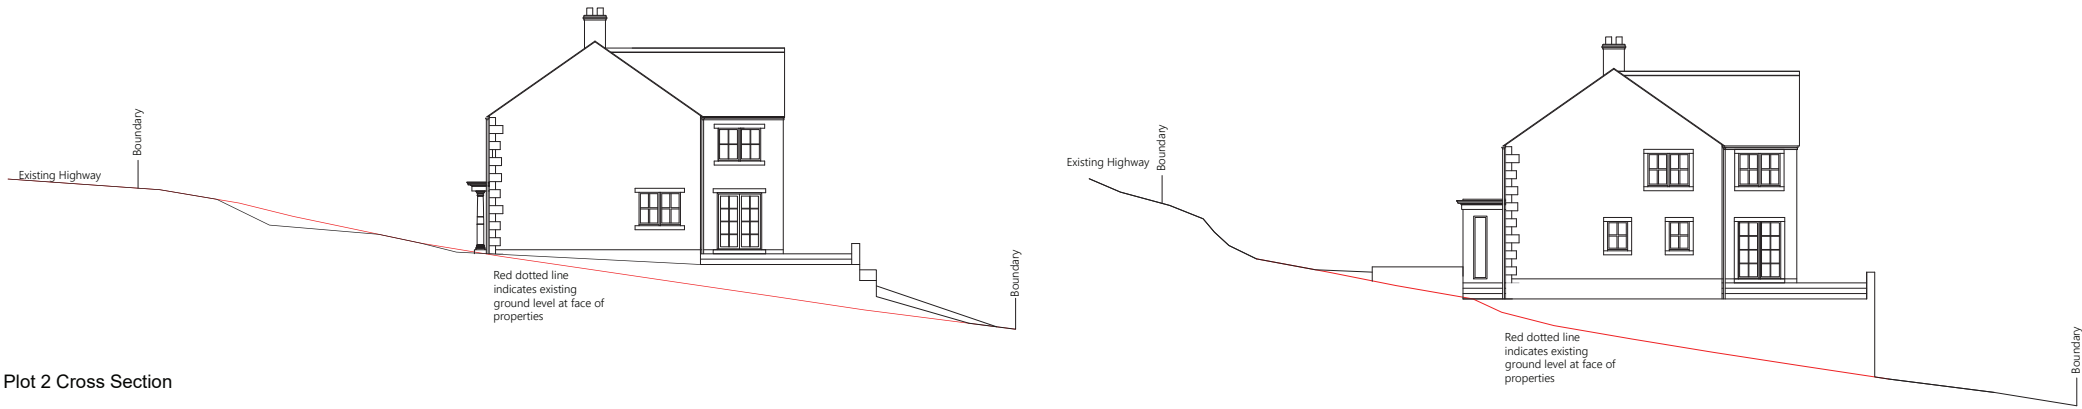

Plot 2 Cross Section

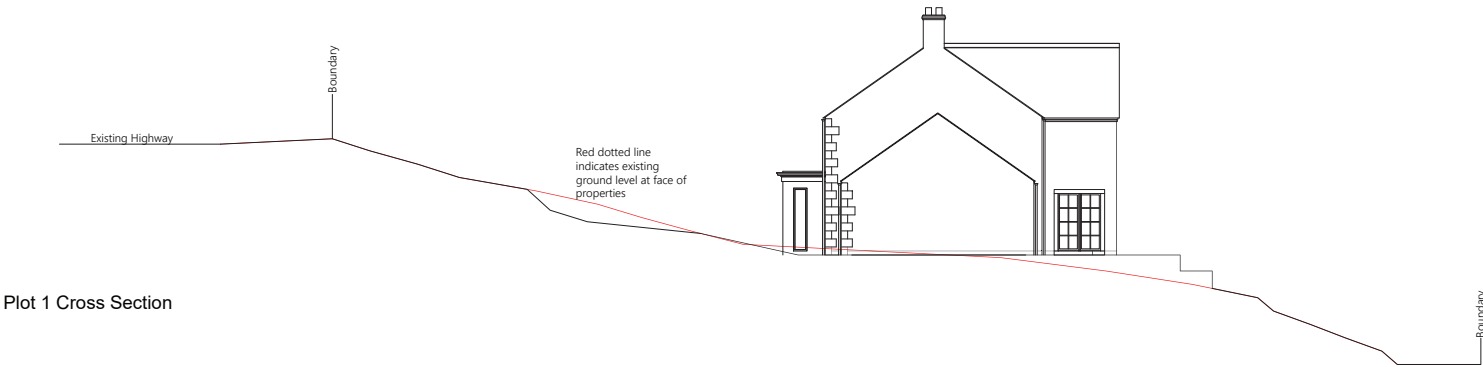

Plot 1 Cross Section

ASHWOOD
DESIGN ASSOCIATES LTD

Solway House Business Centre, t 01228 510616
Park House Road, e admin@ashwooddesign.co.uk
Carlisle w www.ashwooddesign.co.uk
CA6 4BY

Purpose:
Planning

Client:
-

Project:
Land Adjacent to St Bees School

Title:
Site Sections

Scale:	Sheet Size:	Drawn:	Date:
1/100	A1	HRH	12/22
Project No:	Drawing No:	Revision:	
2068	012	-	