




SOUTH FLANK ELEVATION
1:100

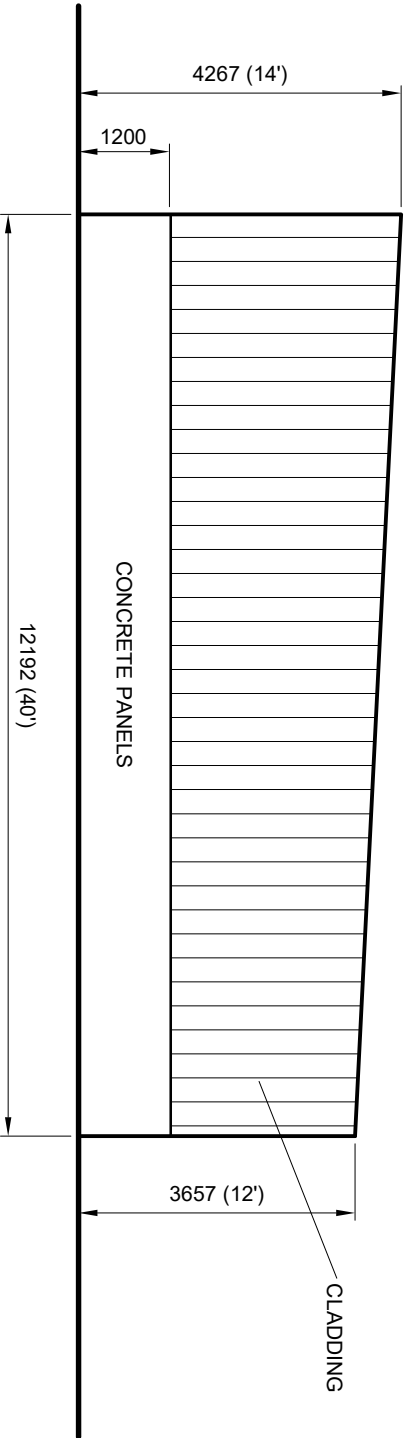


TYPICAL GABLE ELEVATION
1:100

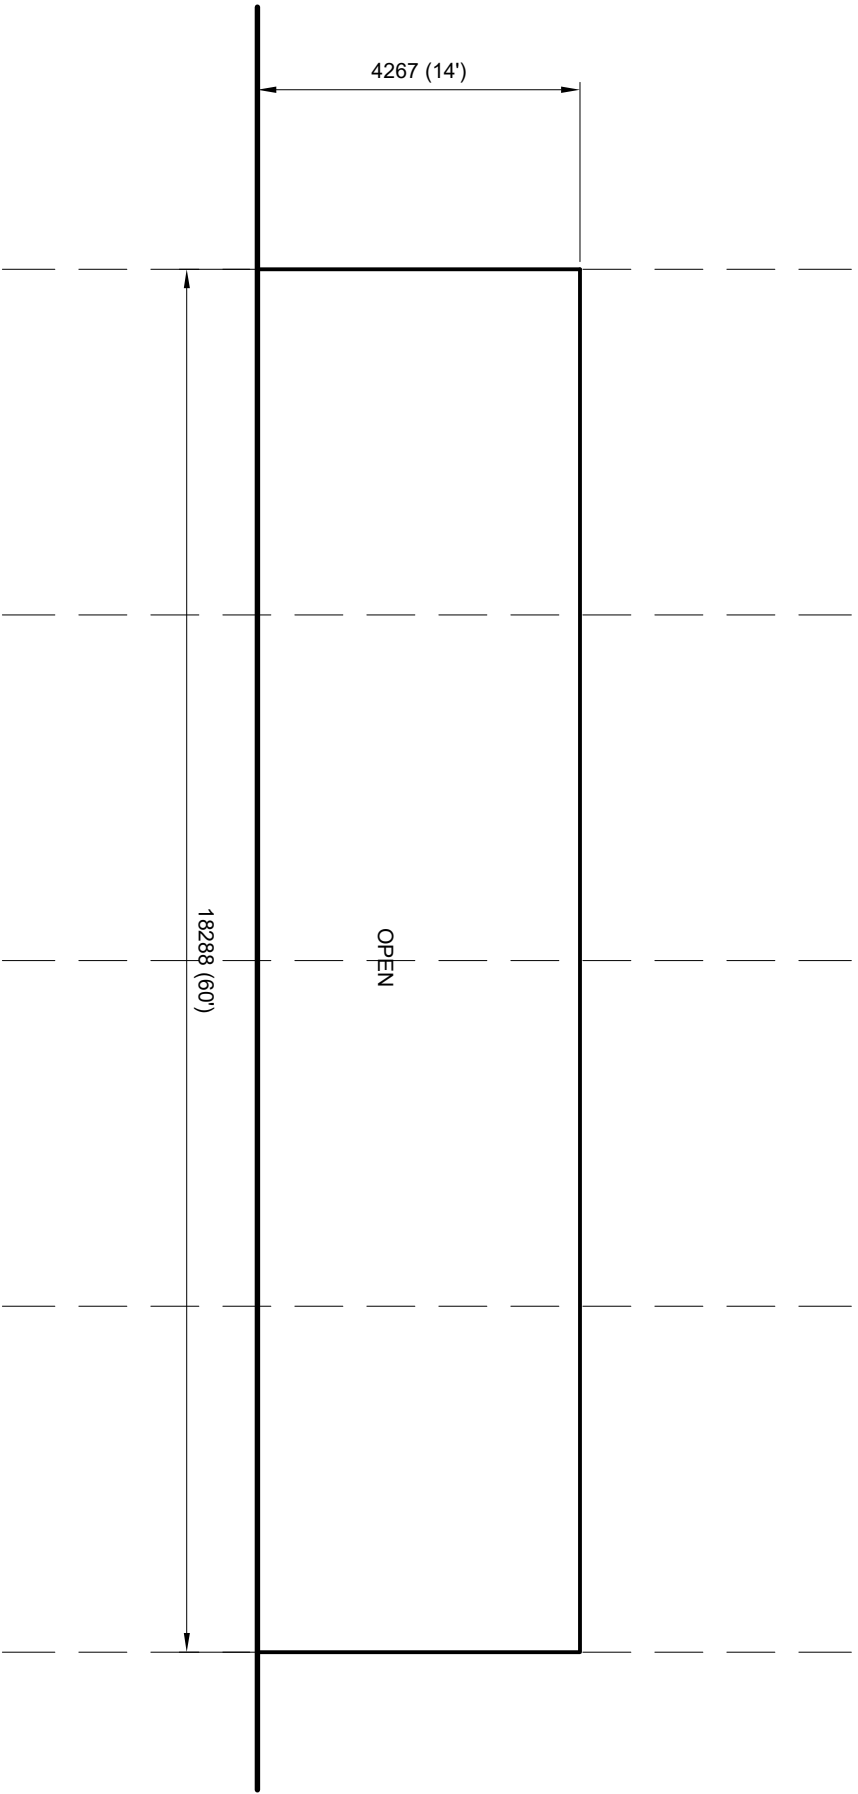


NORTH FLANK ELEVATION
1:100

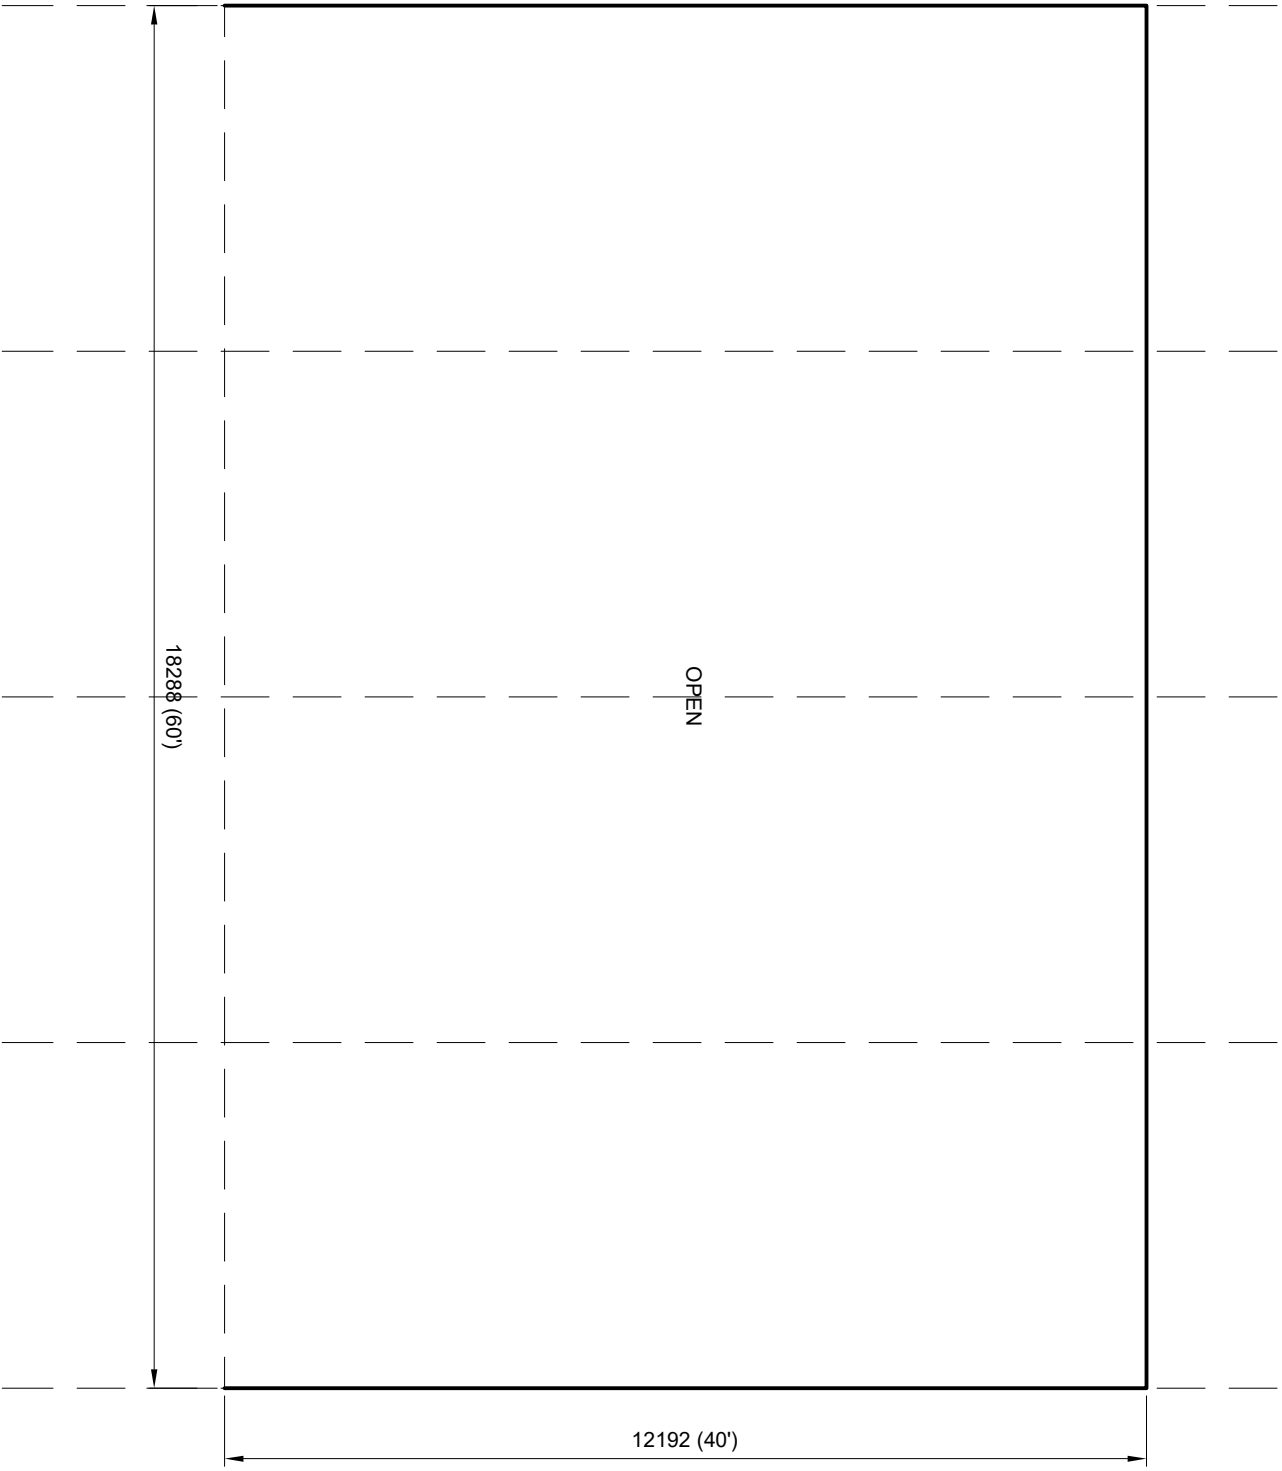

PLAN
1:100

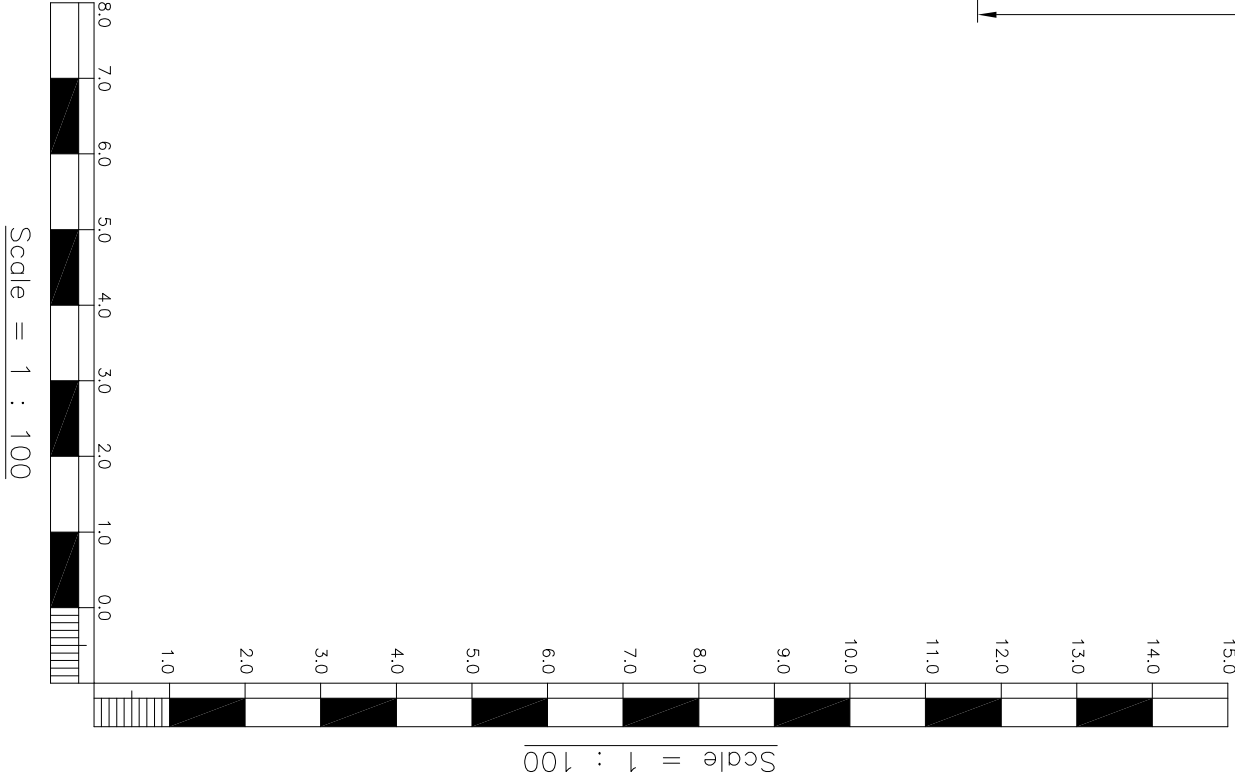

All dimensions to be checked on site by the Contractor
and any discrepancies reported to the Surveyor

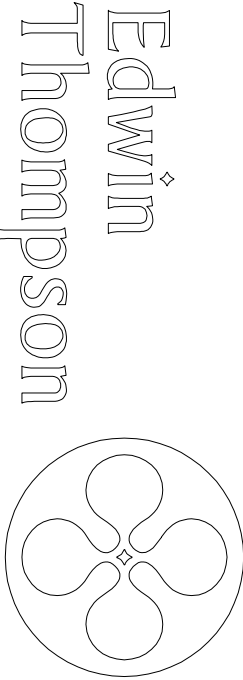

KESWICK
28 St. Johns Street
Keswick
Cumbria CA12 5AF
T : 017687 72888
F : 017687 74888
E : edwin@edwin-thompson.co.uk
W : edwin-thompson.co.uk

also at CARLISLE, BERRICK, GALASHIELLS & WINDERMERE

Project
THREAPTHWAITE FARM CA25 5JF

Project Number
SKO
Drawing Number
SK001
Rev
-

Drawing Title
PLANS AND ELEVATIONS

Drawing Status
Issue Date
Drawn By
Checked By
Scale