

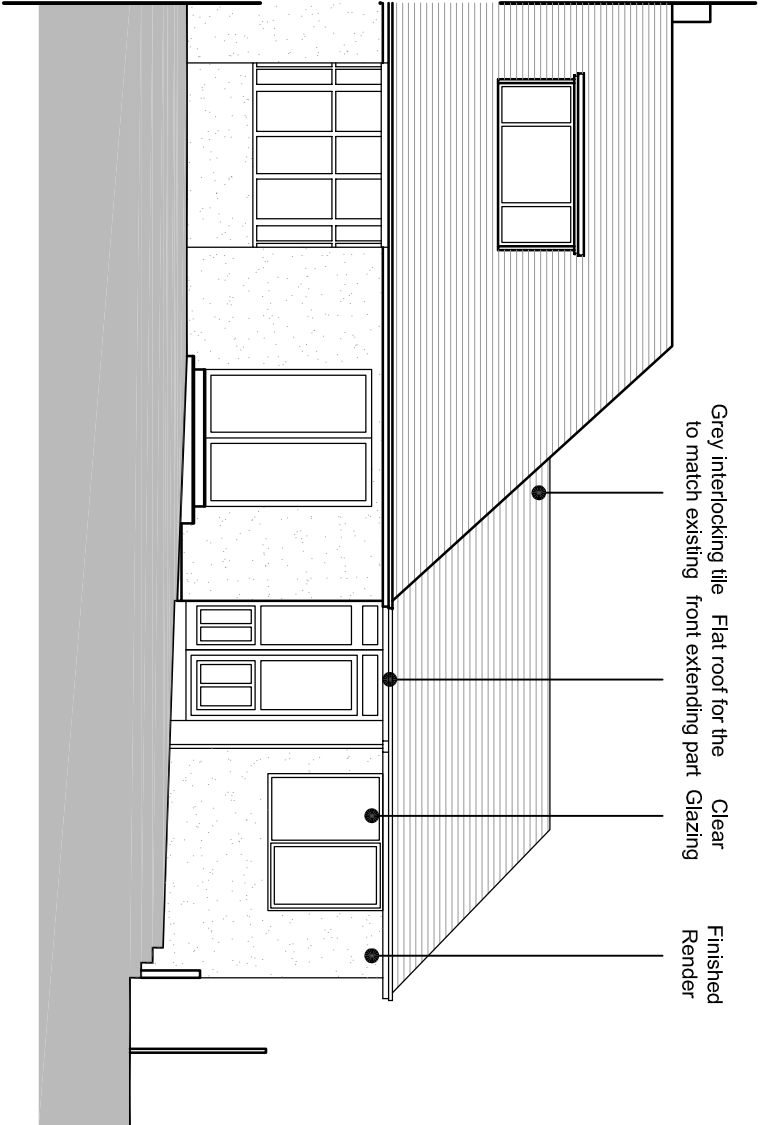


NOTES:


1. All dimensions and levels where given are only an approximate and is subject to a site survey. Drawings are not to be scaled. All dimensions are to be checked on site. Any discrepancies are to be reported to the client prior to the works being carried out.
2. This drawing is to be read in conjunction with all relevant consultants' and/or specialist drawings and documents and any discrepancies are to be reported to the client prior to the works being carried out.
3. All works are to be in accordance with the planning approval and any subsequent approved local authority planning correspondence including drawings, documents and reports.
4. All works are to comply with the Building Regulations, British Standards, Code of Practice and any local statutory requirements.
5. All works are to comply with current H&S legislation, H.S.E guidance and the current C.D.M regulations.

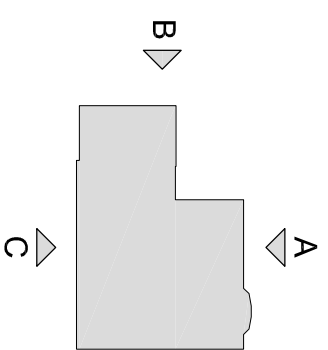

PROPOSED ELEVATION A

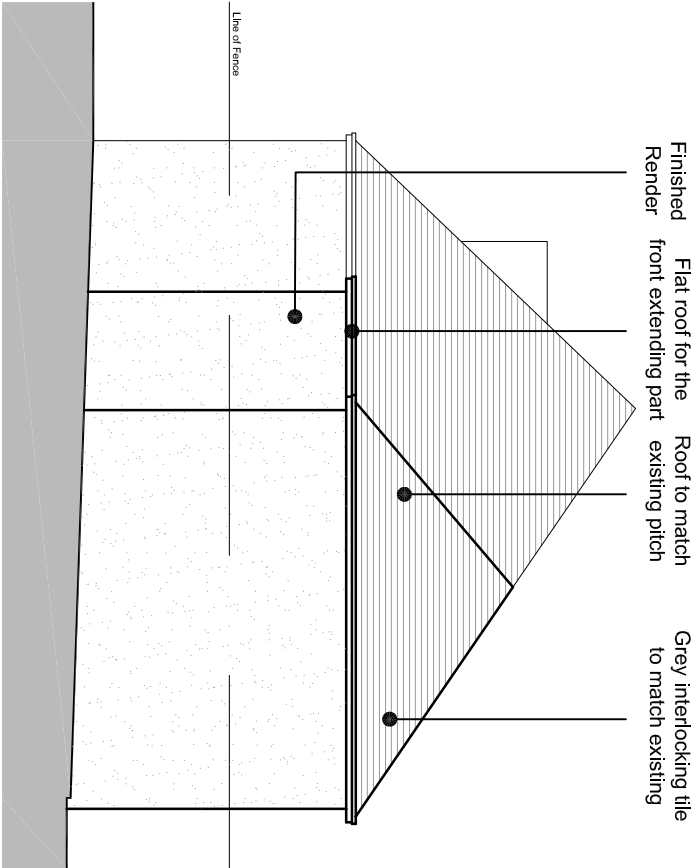

PROPOSED ELEVATION B

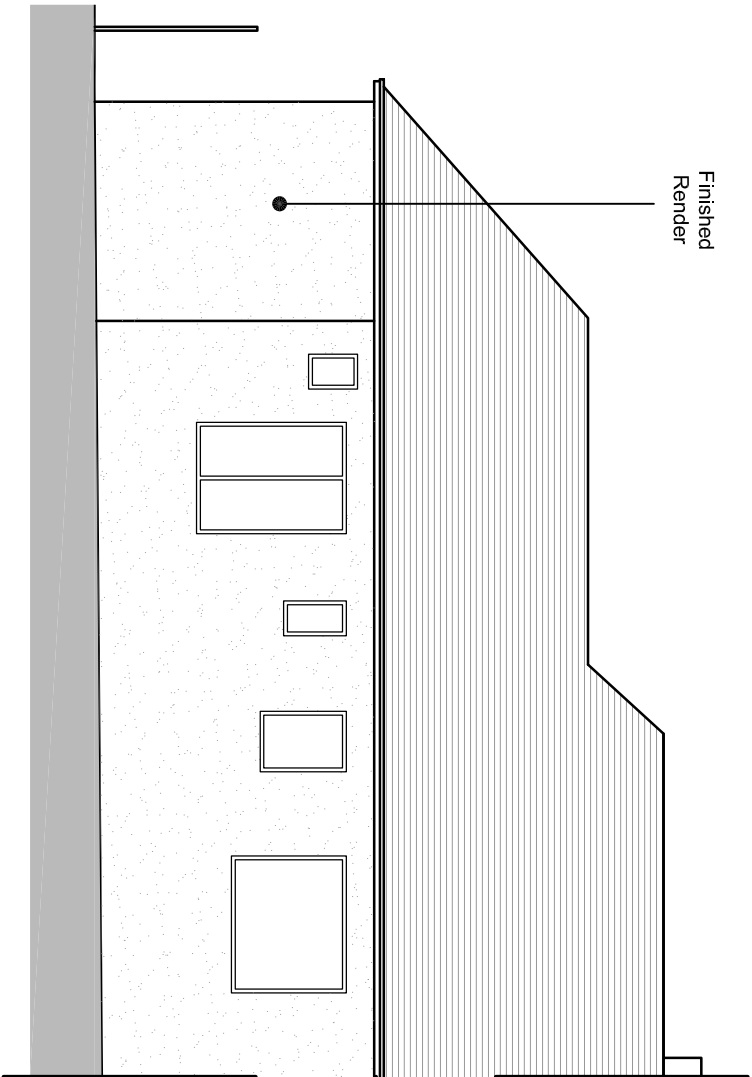

PROPOSED ELEVATION C

Project: 10 AIKBANK RD WHITEHAVEN	
Description: Proposed Elevations	
Drawing No: SK01-07A	Scale: 1:100@A3
Drawing Status: Planning	