




© Arqiva  
 All rights reserved. No part of this publication may be reproduced, stored in a retrieval system or transmitted in any form or by any means (Electronic, Mechanical, Photocopying, Recording or otherwise), without the prior written consent of the Company.

NOTES

BASED UPON ORDNANCE SURVEY DIGITAL DATA WITH THE PERMISSION OF THE CONTROLLER OF HIS MAJESTY'S STATIONERY OFFICE, © CROWN COPYRIGHT. LICENCE NO. 100038864

KEY

LEASEHOLD AREA

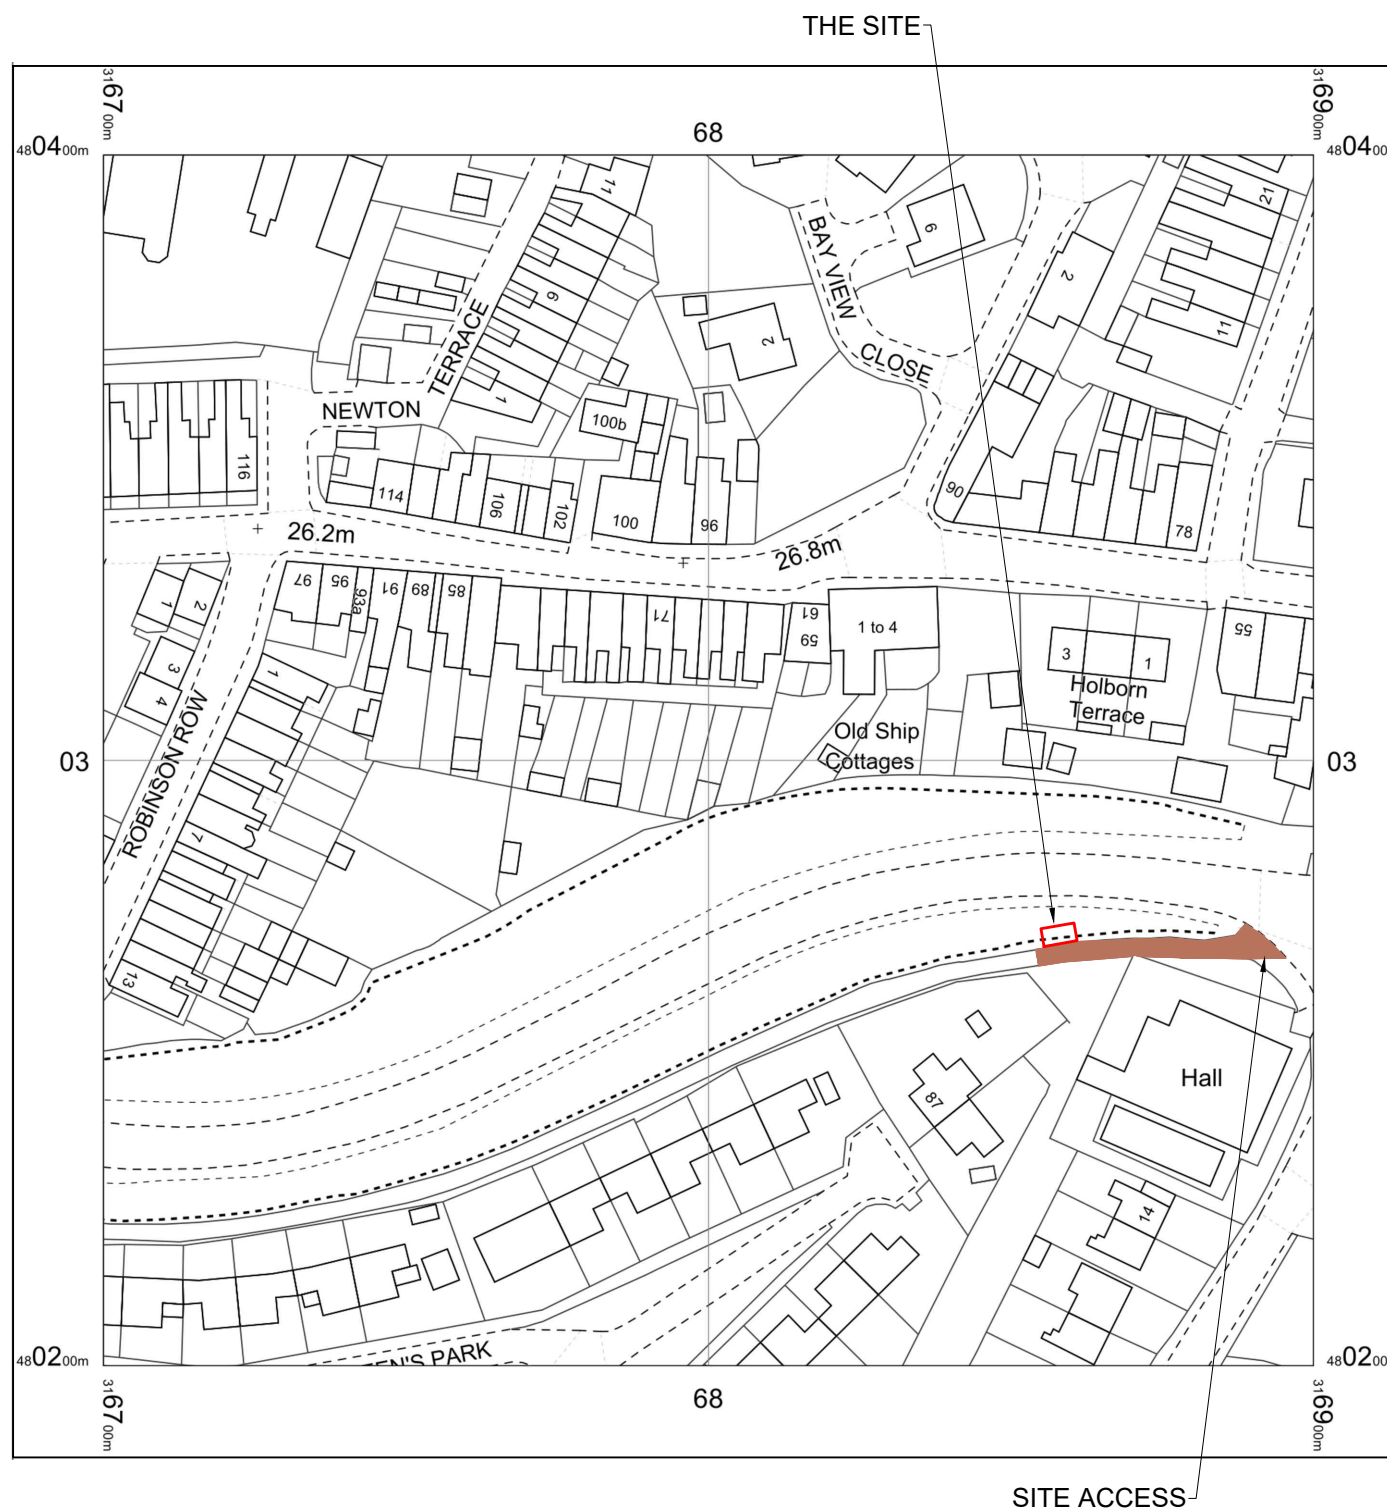

DEMISE AREA

24.9m<sup>2</sup>

PROJECT:			
PROJECT:			
PROJECT:			
PROJECT:			
PROJECT: 12285392			
1 LOCATION PLAN	18/12/25	AD	DH
ISS	REVISION	DATE	DRN/APP



Crawley Court, Winchester, Hampshire, SO21 2QA  
 cad.services@arqiva.com

SITE No. 325586

MOOR ROAD SW  
 A5093  
 KNOTT END  
 MILLOM  
 CUMBERLAND  
 LA18 5DZ

NGR SD 16861 80273

OS GRID 316861 480273

TITLE  
 LEGAL PLAN

SCALE 1:1250

DRAWN AD 29/10/25

APPROVED DH 18/12/25

DRAWING No. SHEET 1 OF 1 REV.

325586-00-010-ML001 1