




© Arqiva
 All rights reserved. No part of this publication may be reproduced, stored in a retrieval system or transmitted in any form or by any means (Electronic, Mechanical, Photocopying, Recording or otherwise), without the prior written consent of the Company.

NOTES

BASED UPON ORDNANCE SURVEY DIGITAL DATA WITH THE PERMISSION OF THE CONTROLLER OF HIS MAJESTY'S STATIONERY OFFICE, © CROWN COPYRIGHT. LICENCE NO. 100038864

KEY

LEASEHOLD AREA

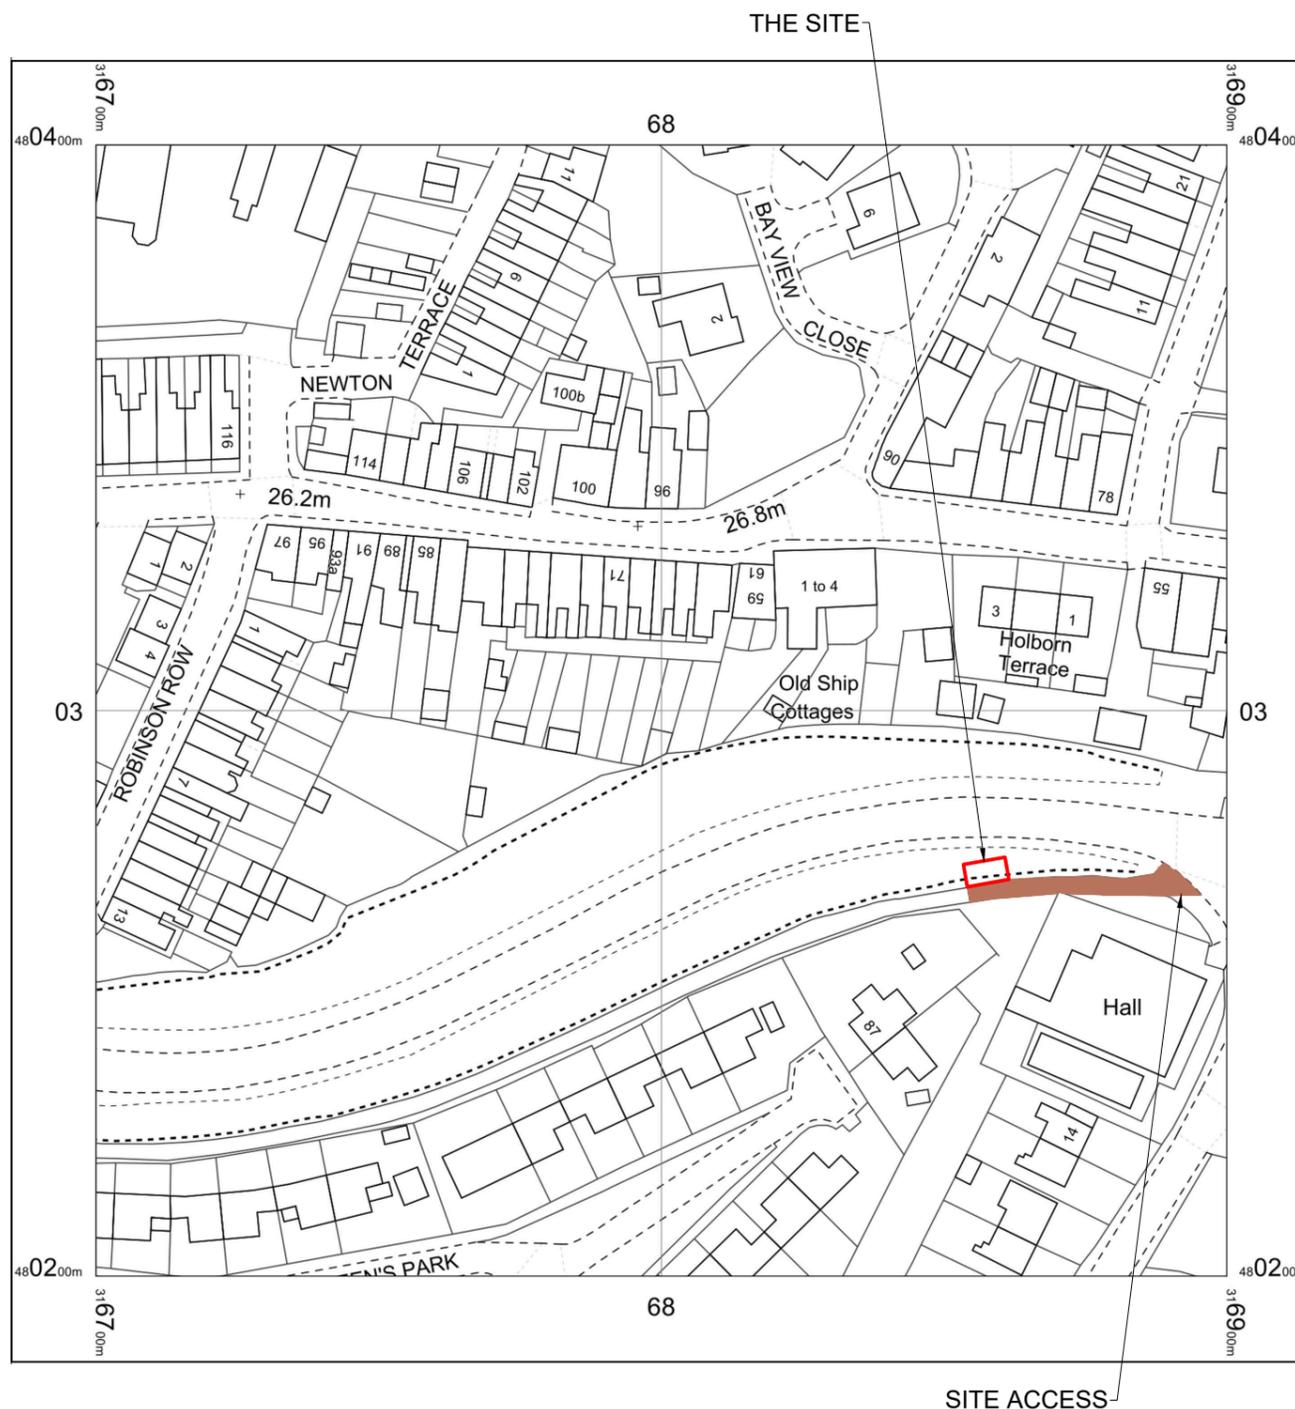

DEMISE AREA

30m²
 0.0074 ACRES
 0.0030 HECTARES

ISS	REVISION	DATE	DRN	APP
	PROJECT:			
1	PROJECT: 12285392 LOCATION PLAN	18/12/25	AD	DH



Crawley Court, Winchester, Hampshire, SO21 2QA
 cad.services@arqiva.com

SITE No. 325586

MOOR ROAD SW
 A5093
 KNOTT END
 MILLOM
 CUMBERLAND
 LA18 5DZ

NGR SD 16861 80273

OS GRID 316861 480273

TITLE
 LEGAL PLAN

SCALE 1:1250

DRAWN AD 29/10/25

APPROVED DH 18/12/25

DRAWING No. SHEET 1 OF 1 REV.

325586-00-010-ML001 1