
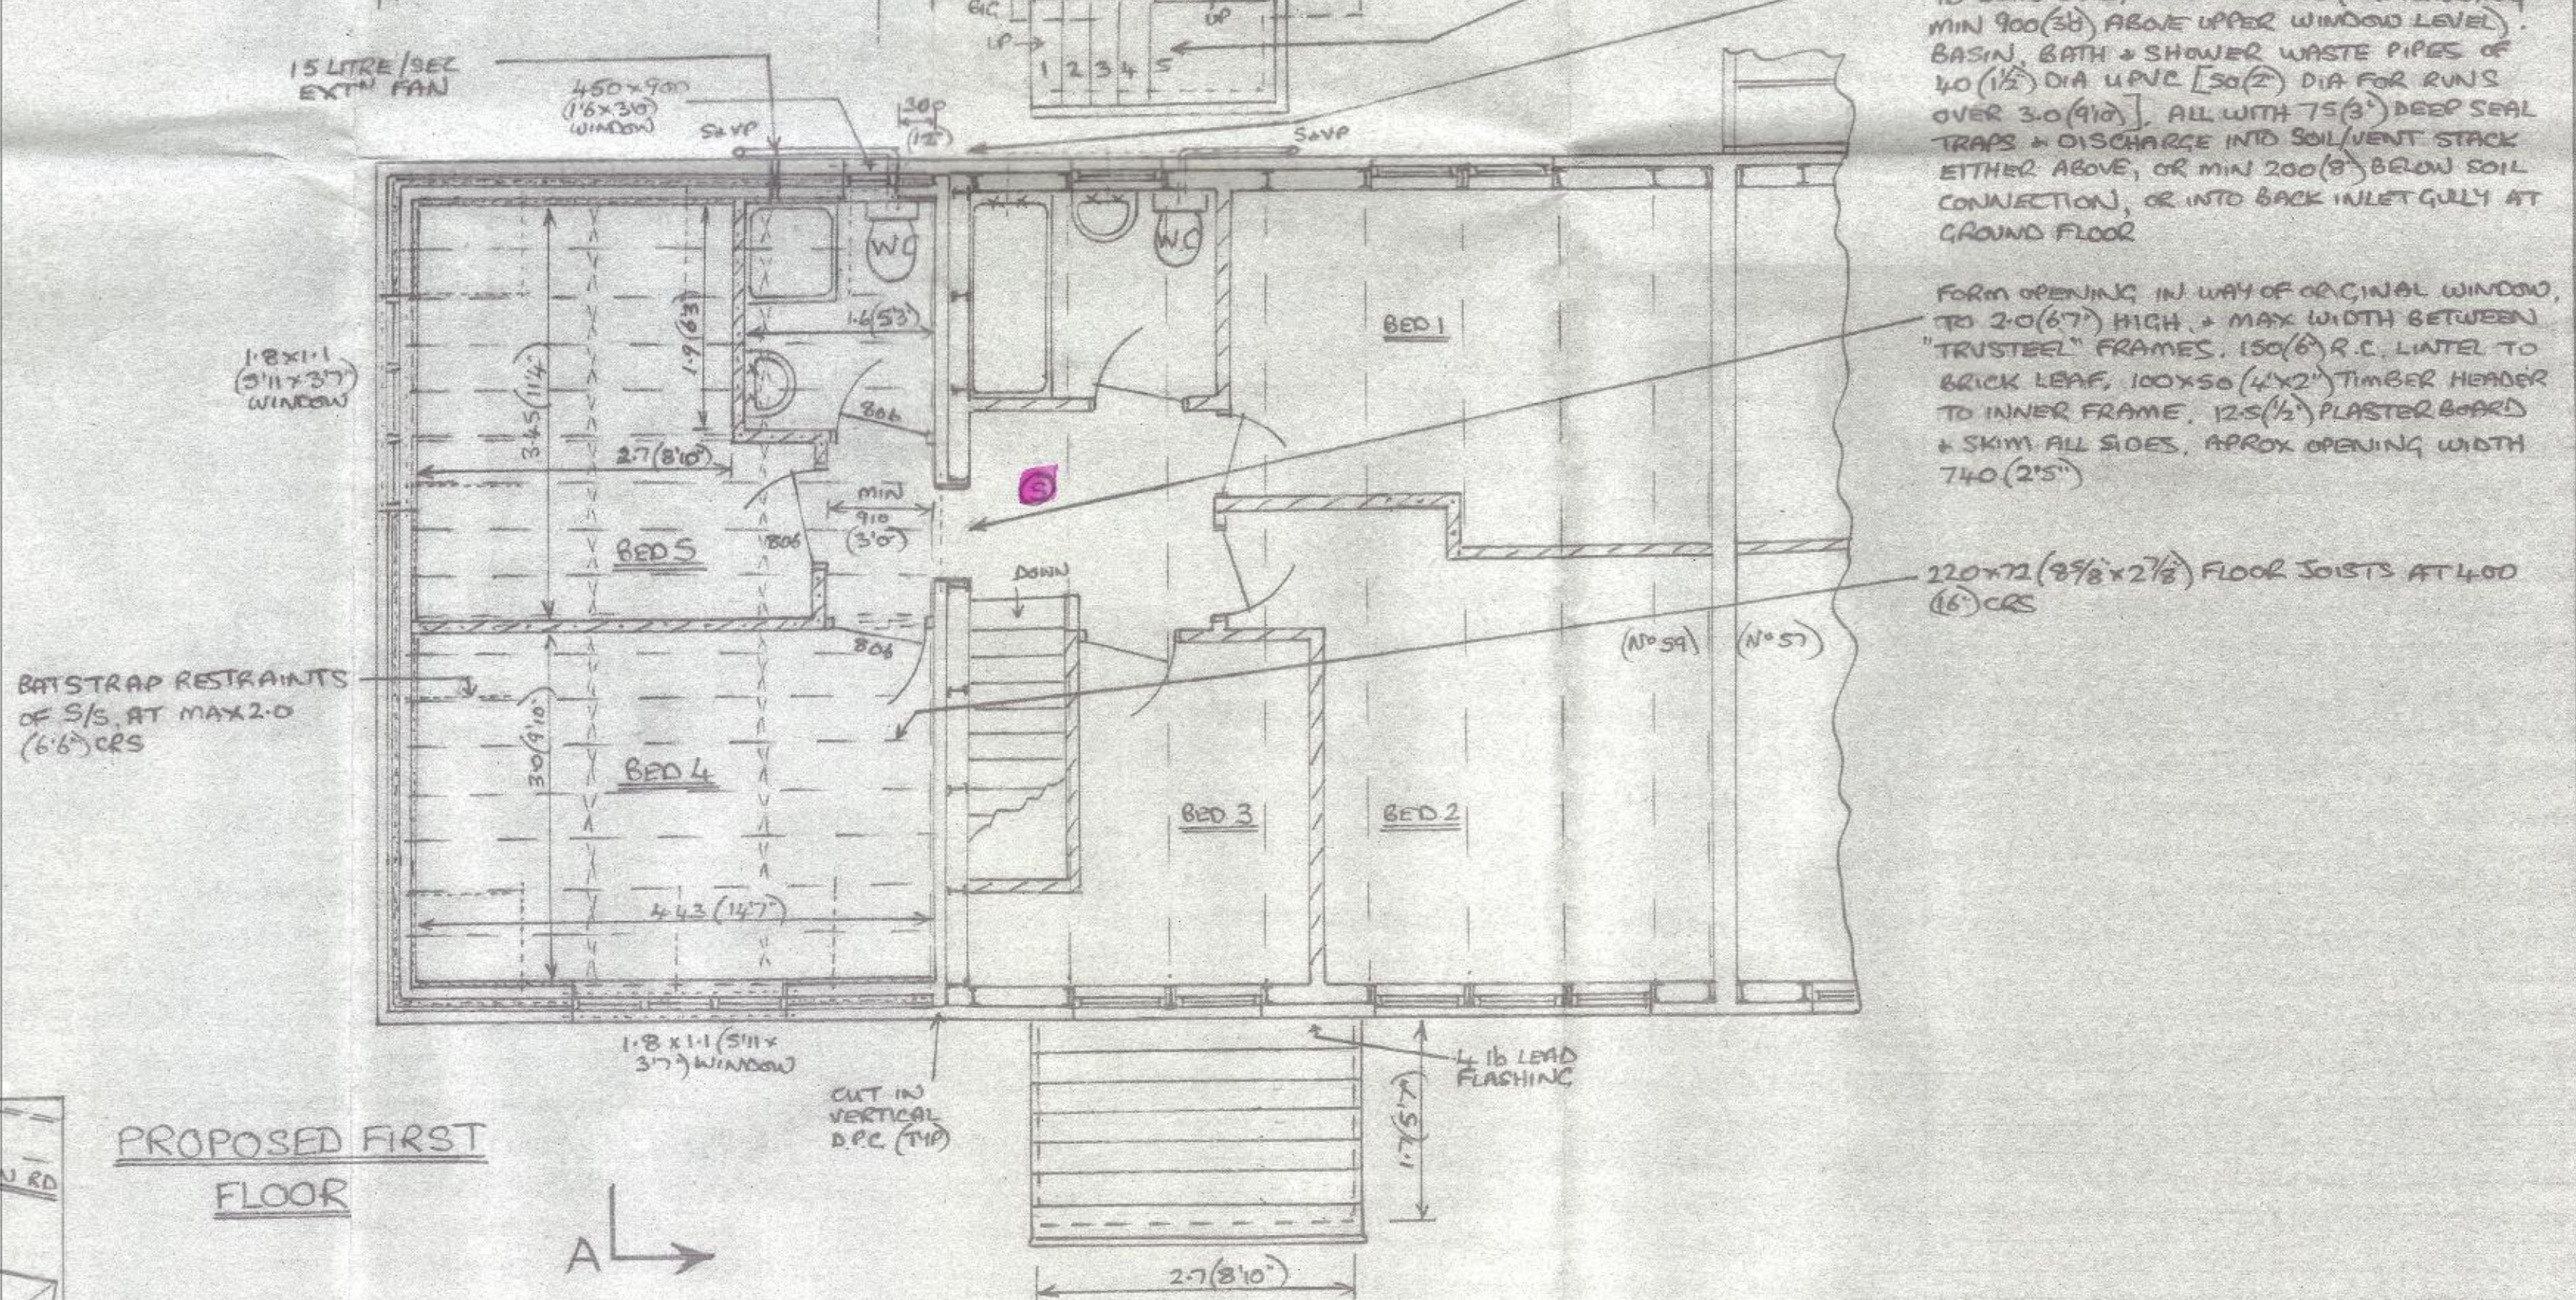
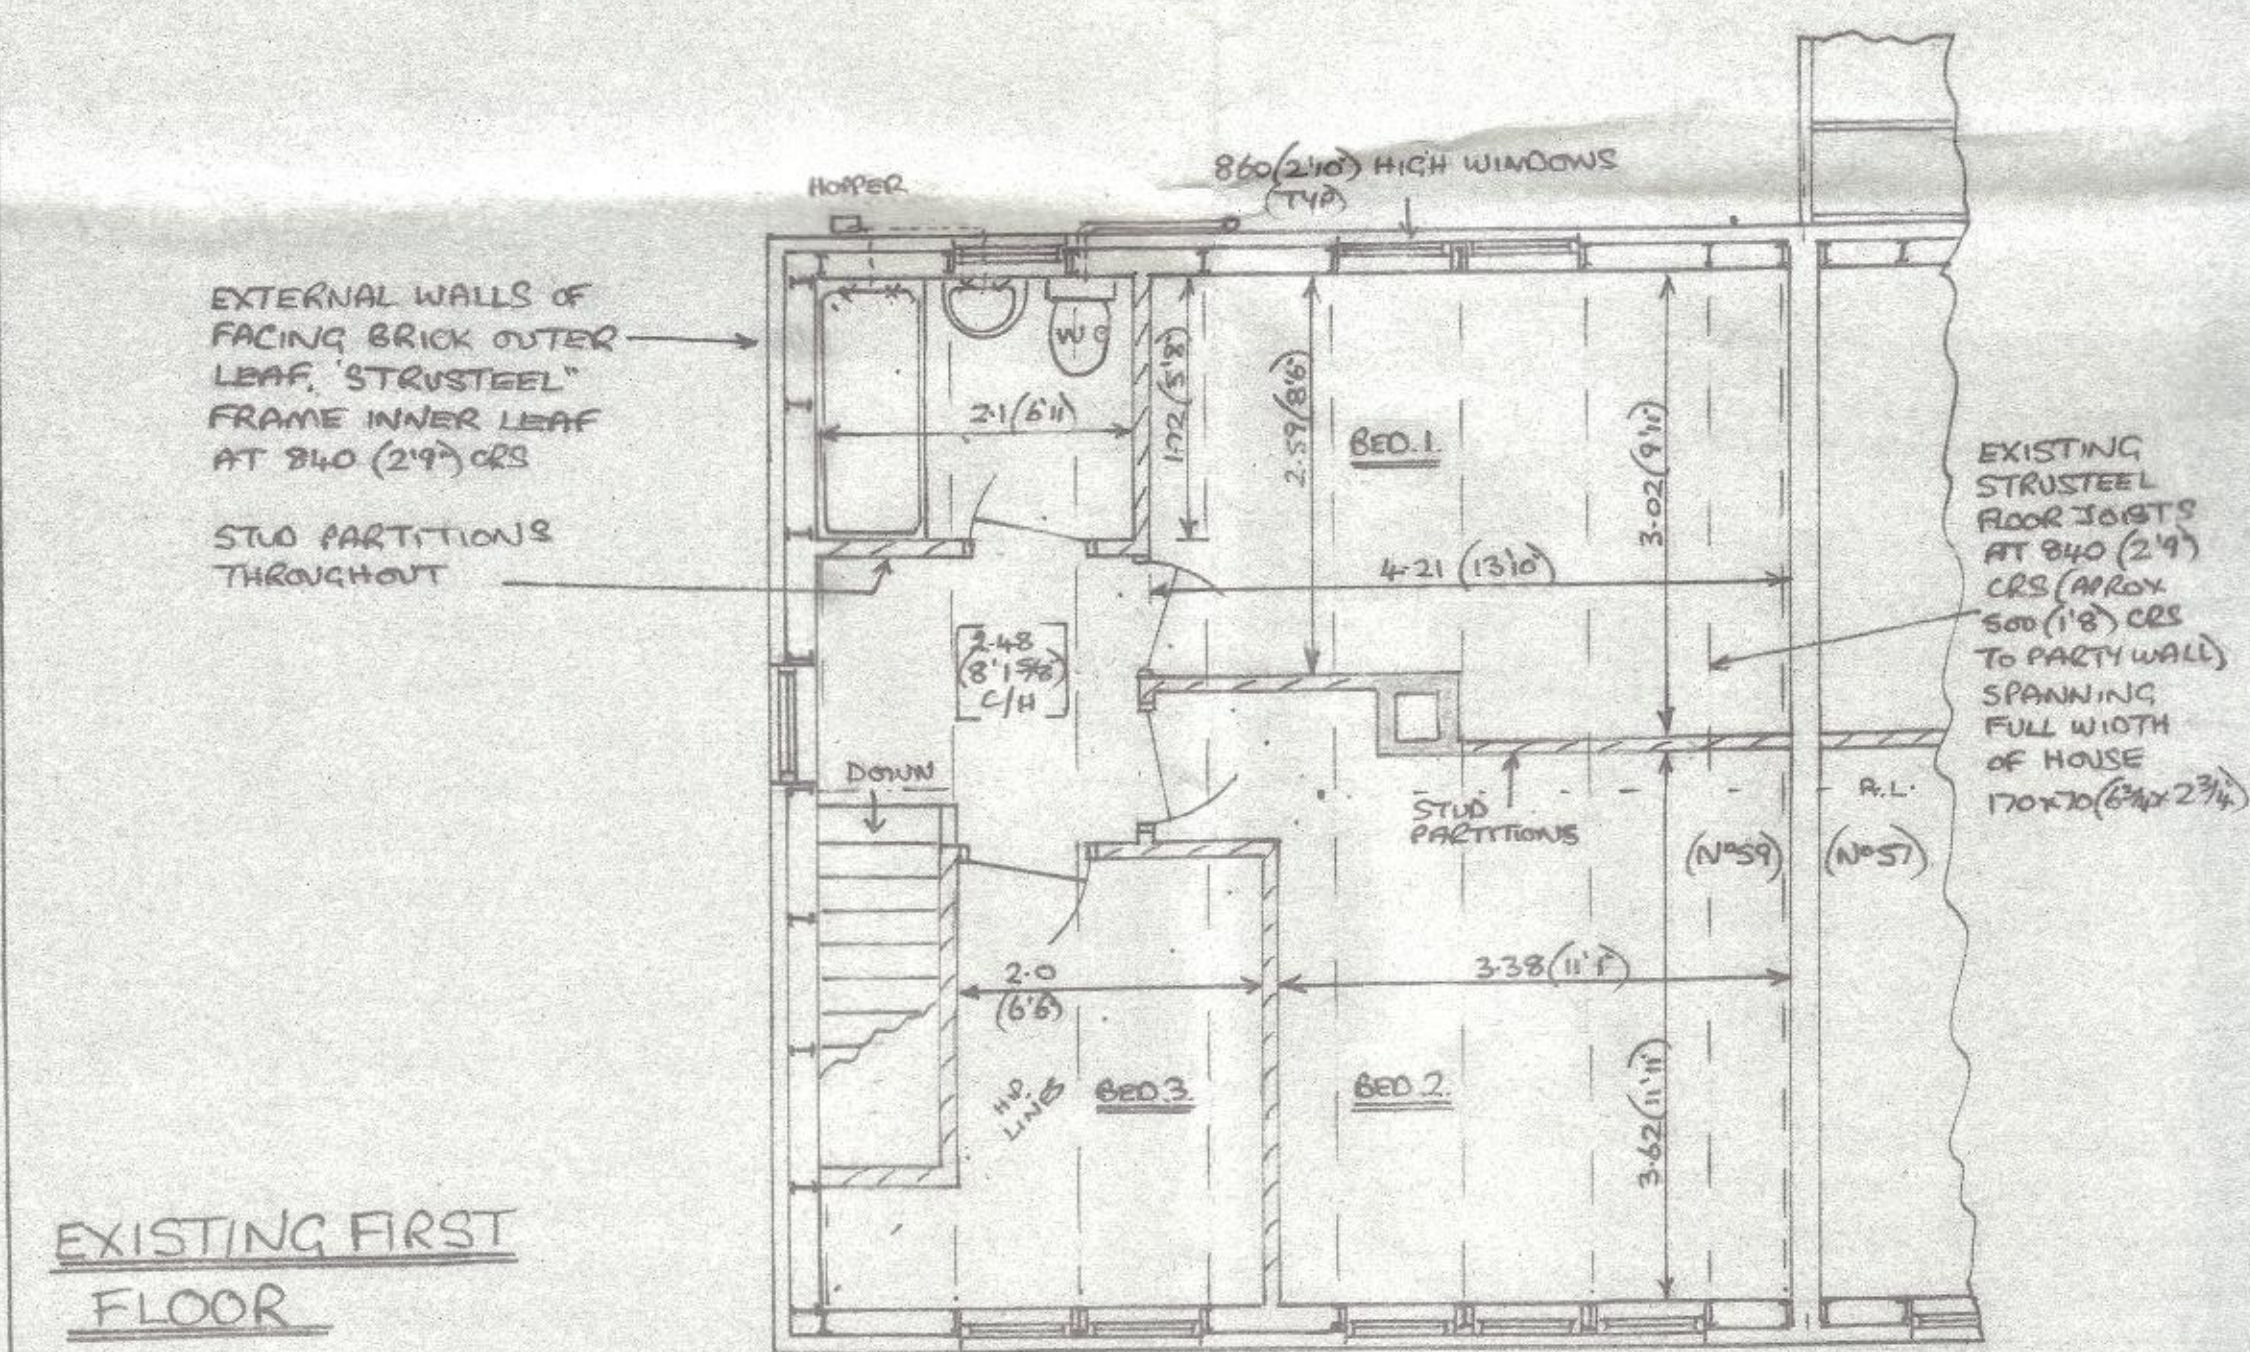
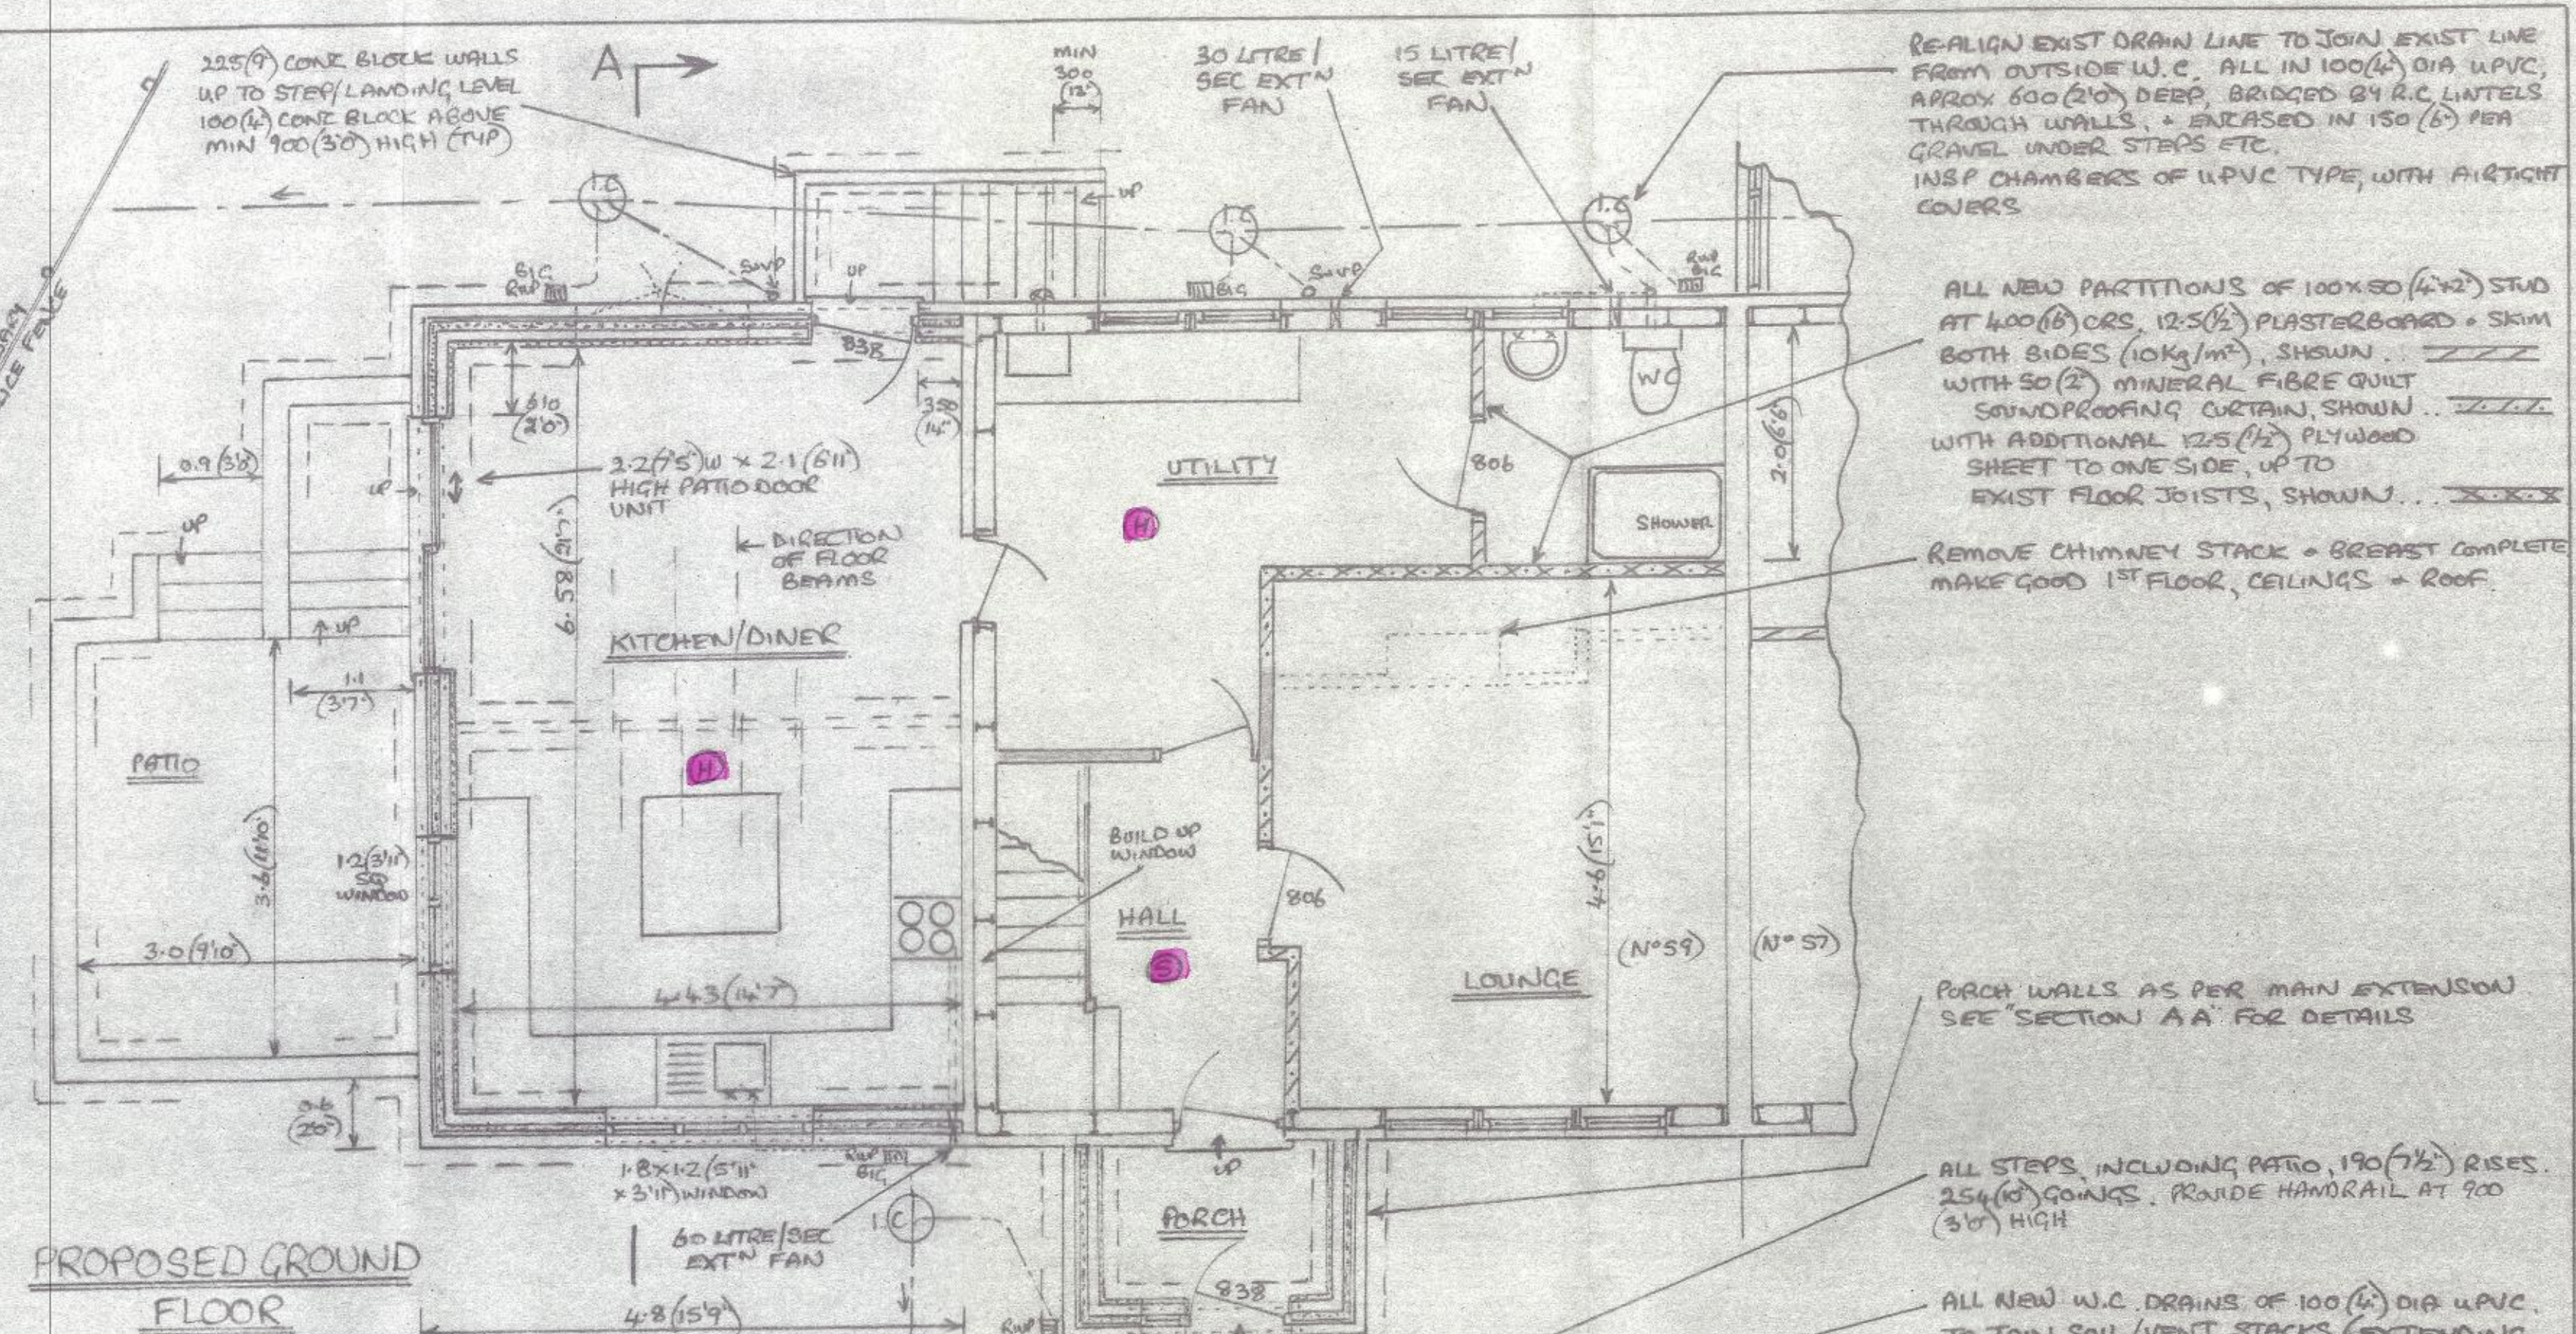


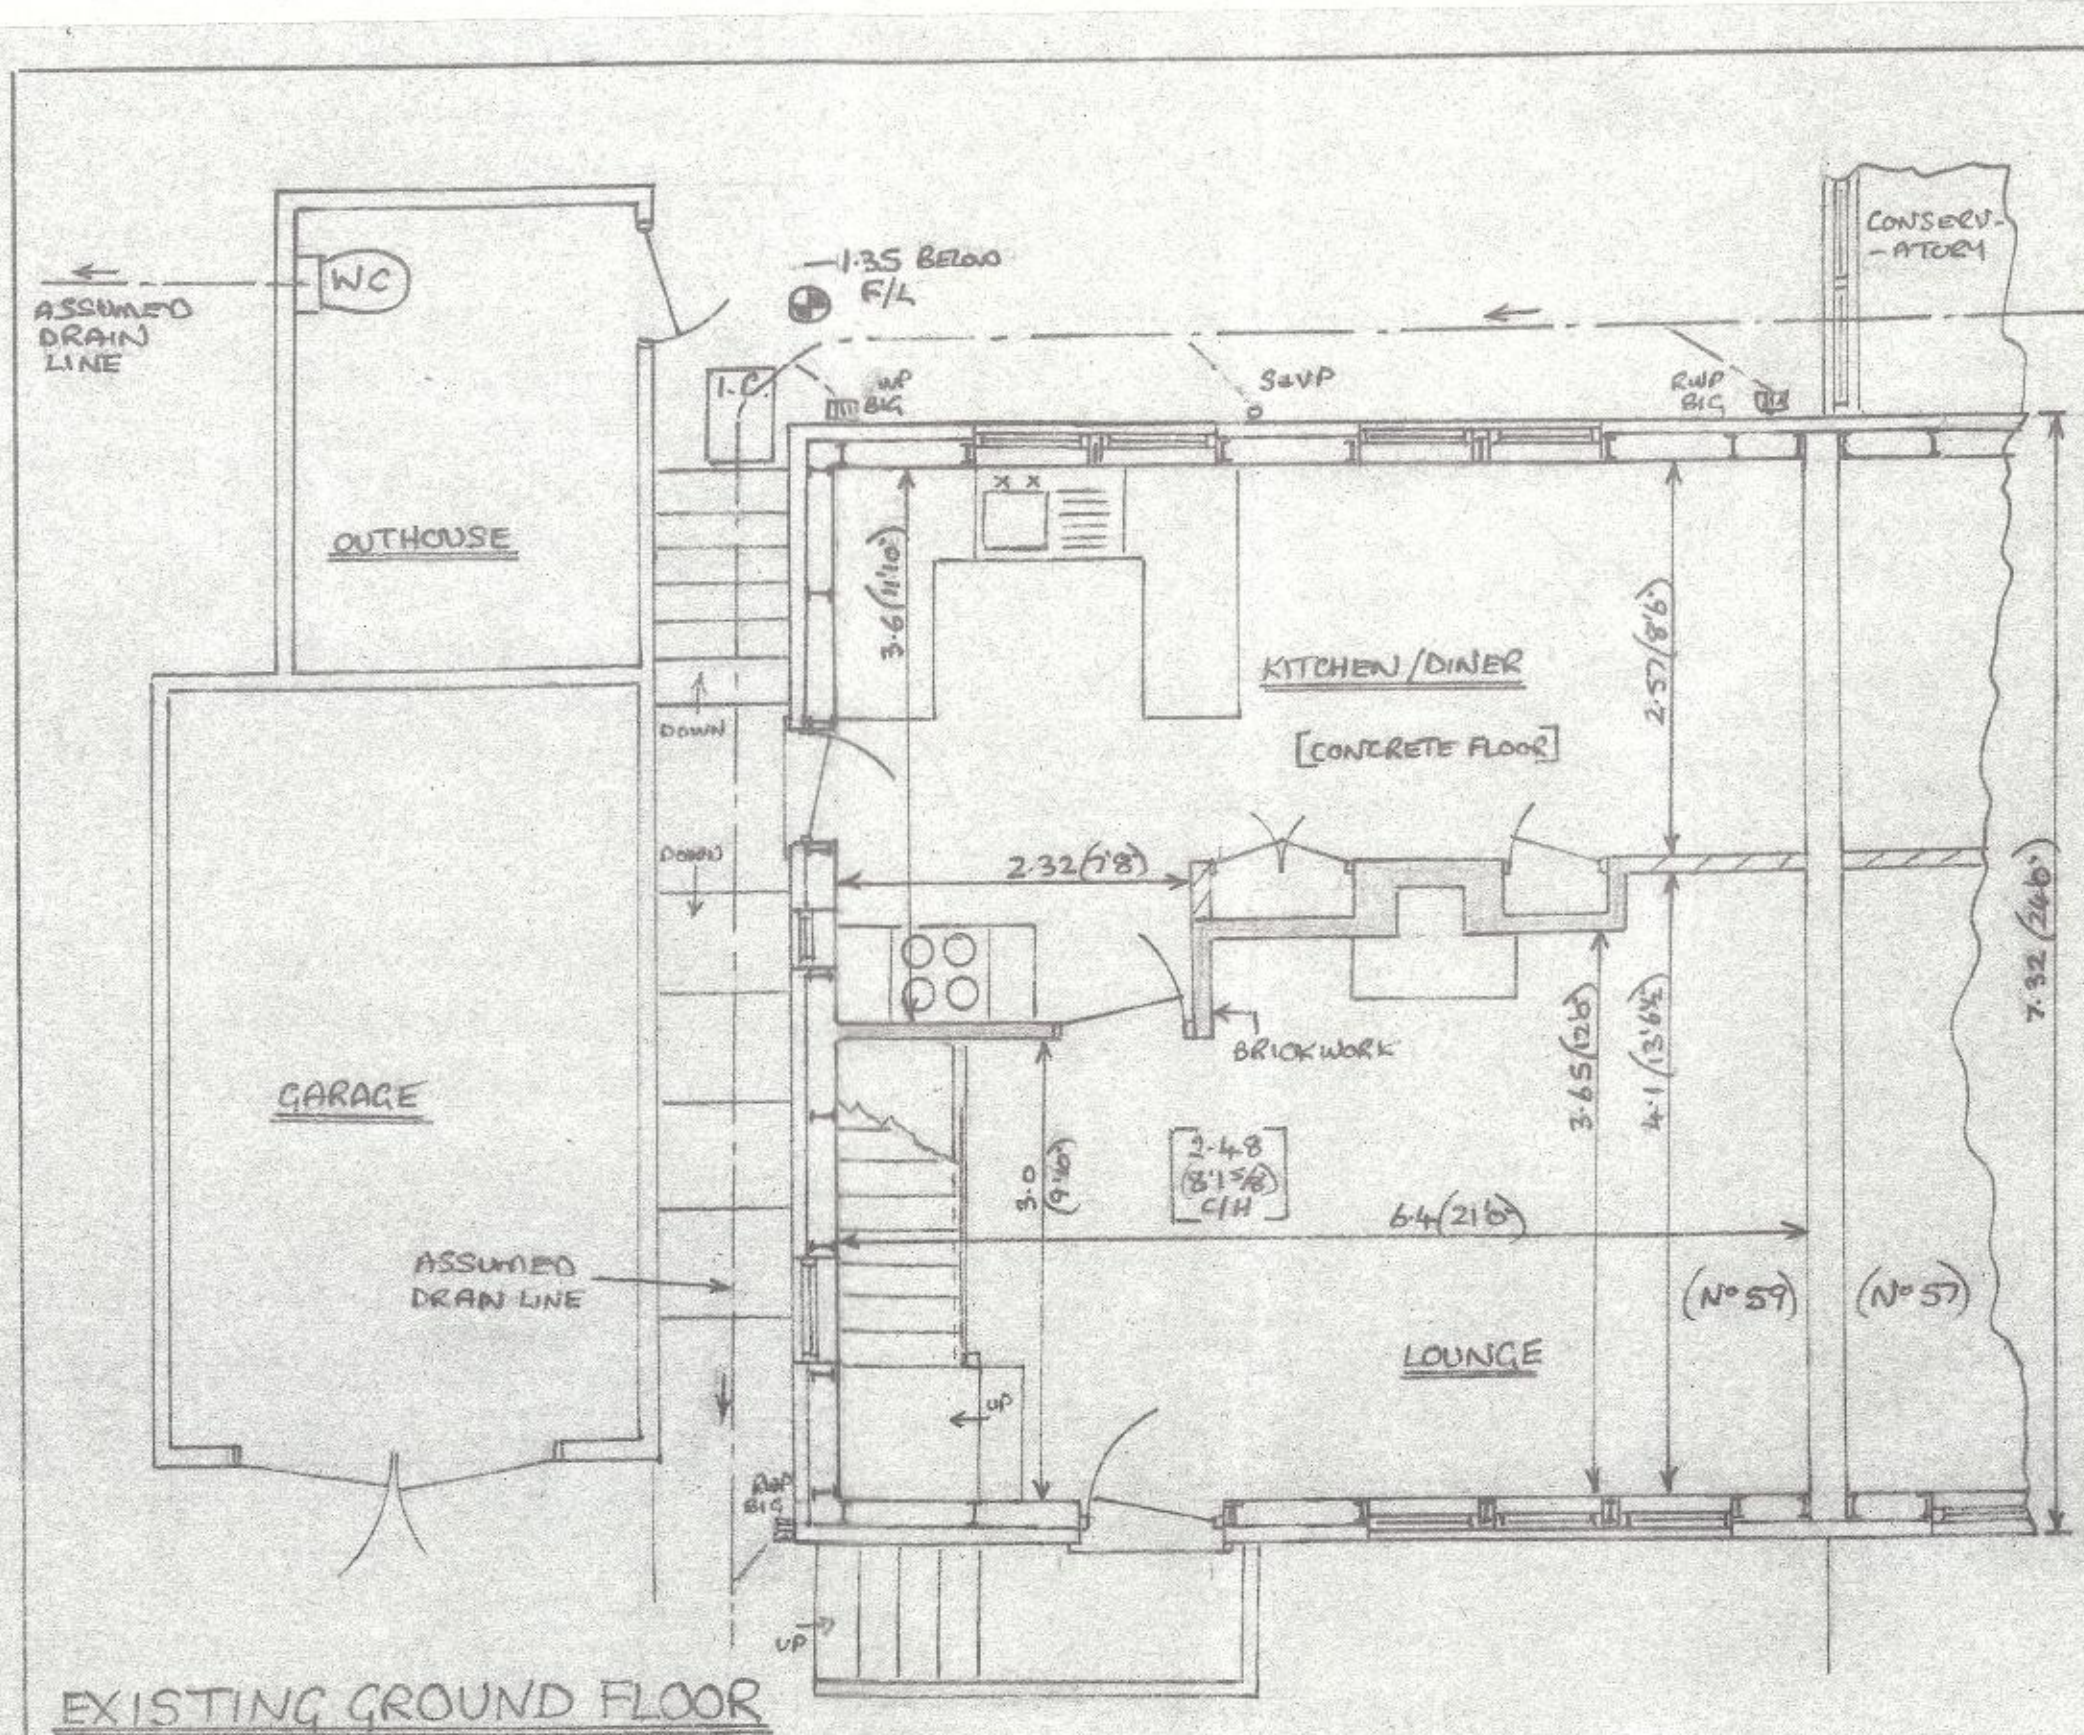

PROPOSED TWO STOREY EXTENSION & ALTERATIONS
AT 59 FESTIVAL RD, MILLOM, FOR MR P MIDDLETON.