




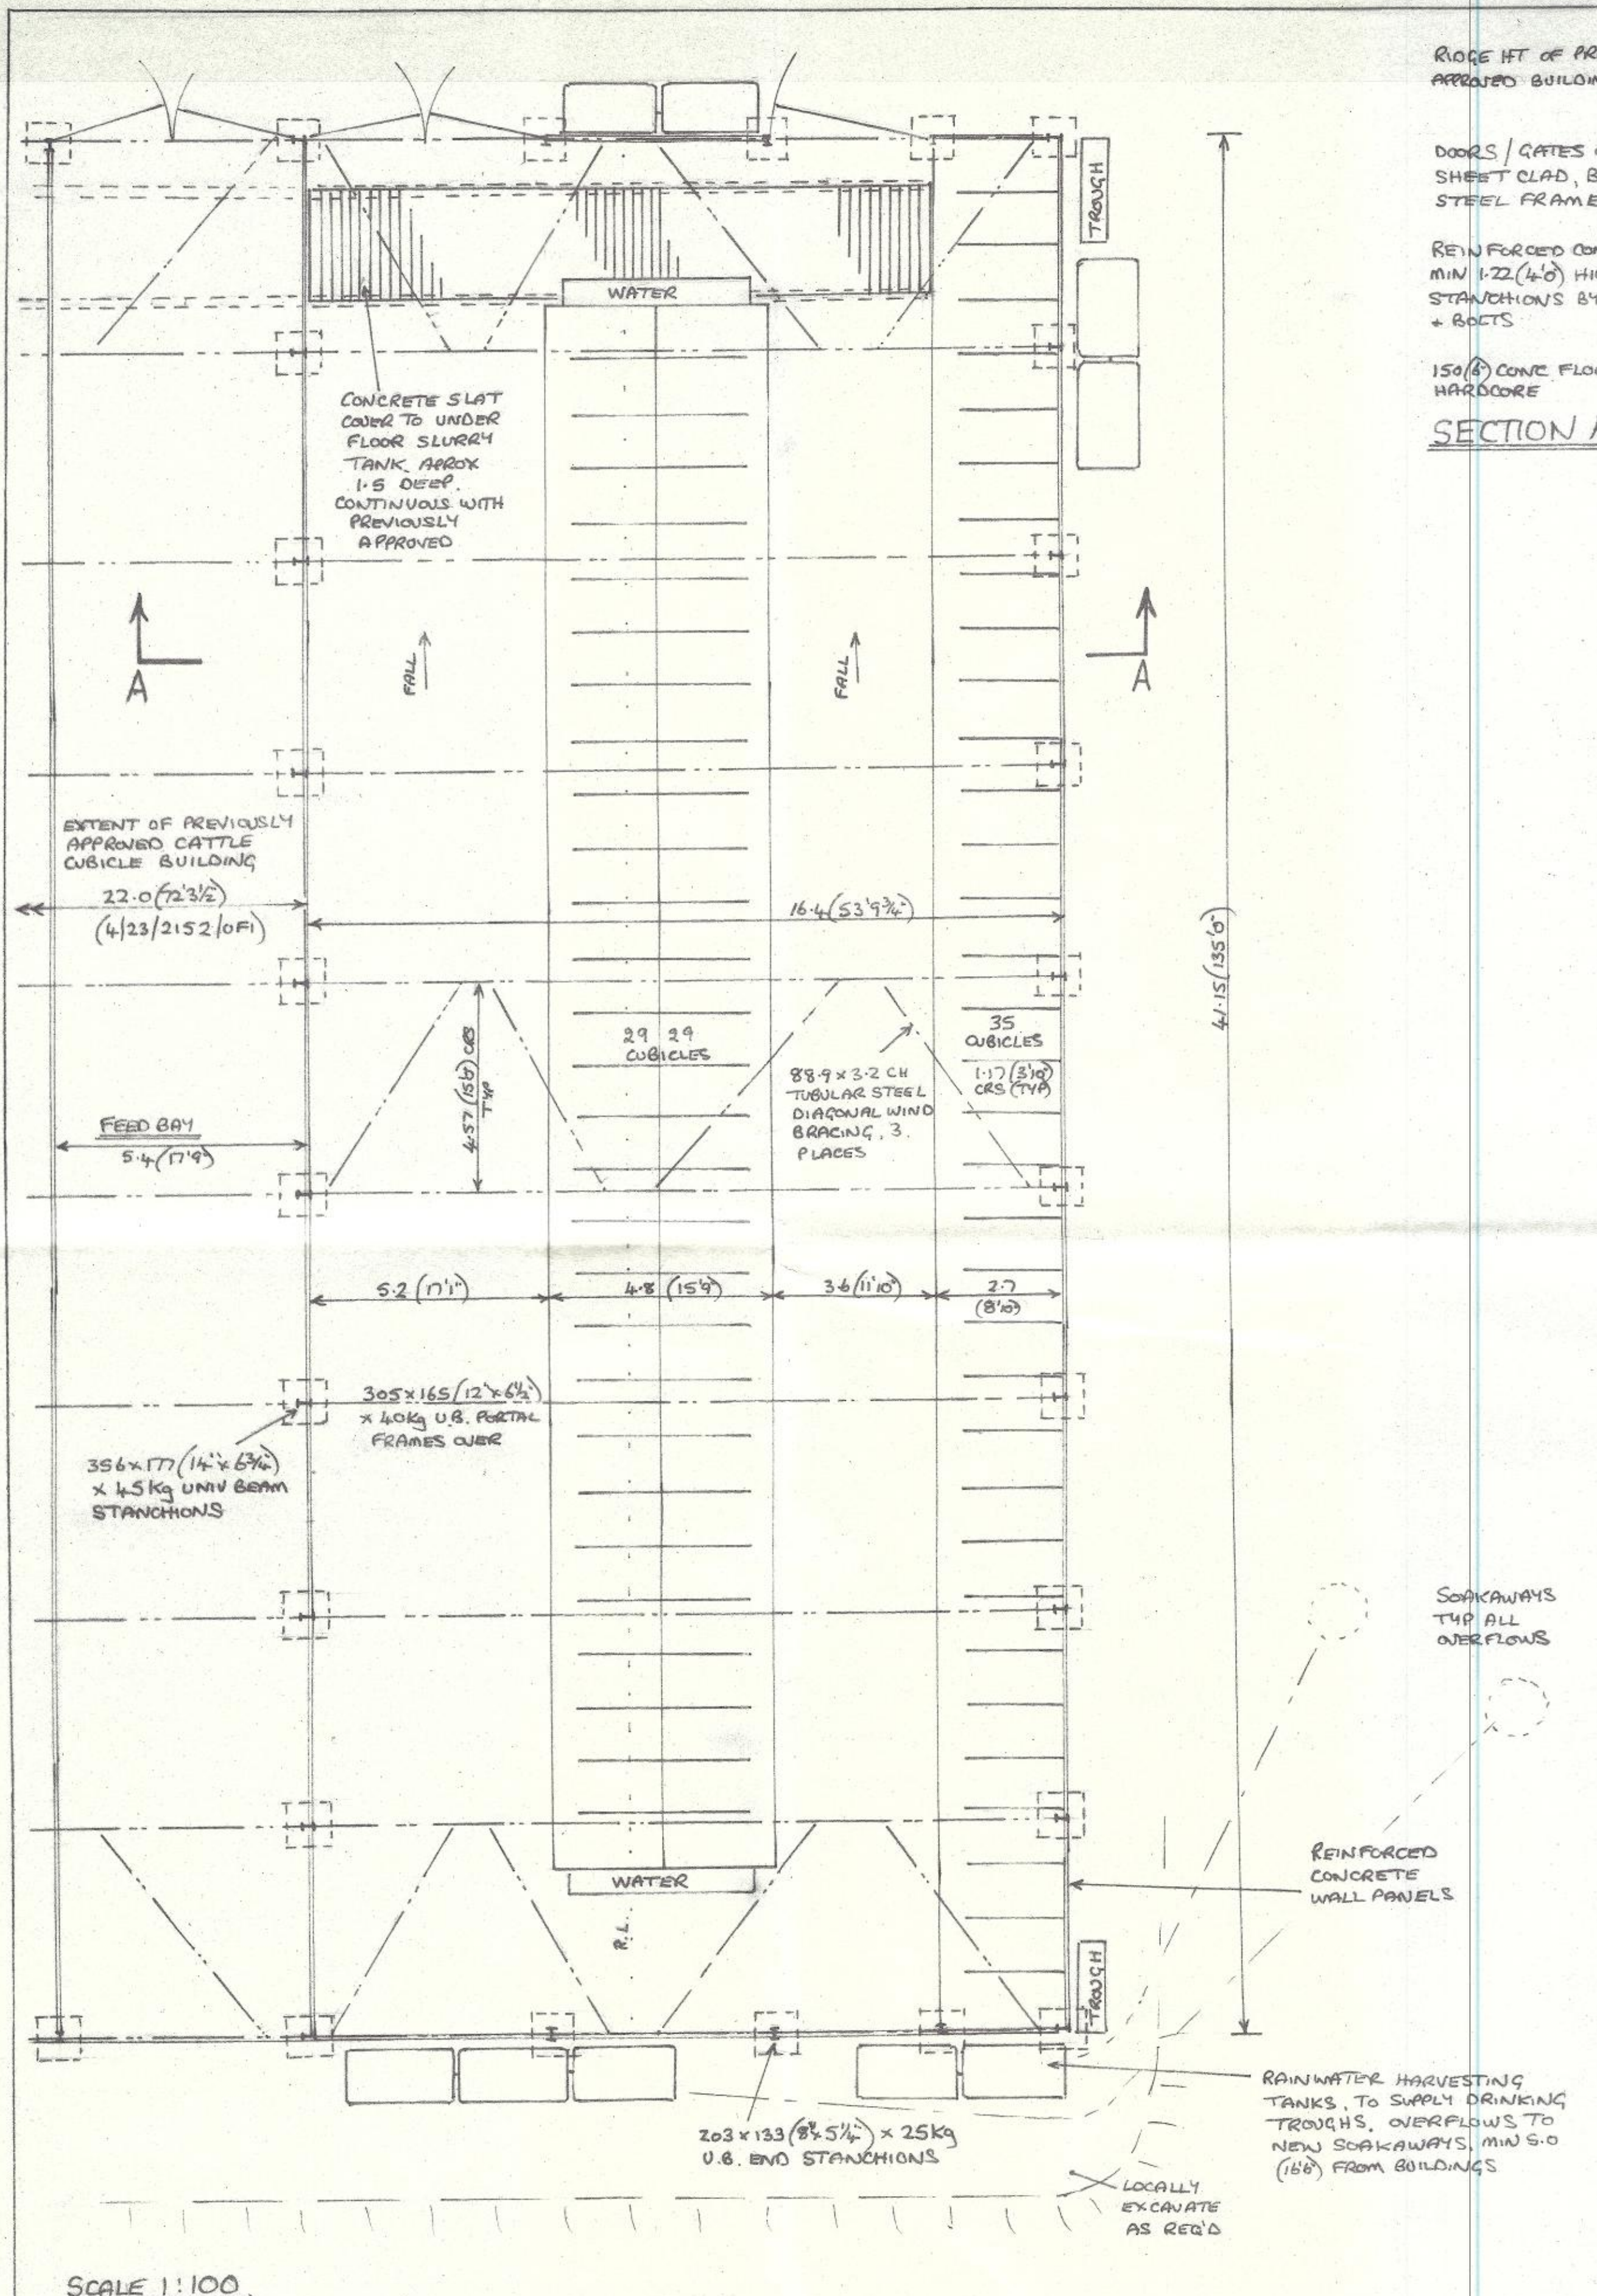

PROPOSED CATTLE CUBICLE BUILDING EXTENSION AT TOWNHEAD FARM, NETHERTOWN, EGREMONT, CUMBRIA, FOR MR. J. I. BROUGH.

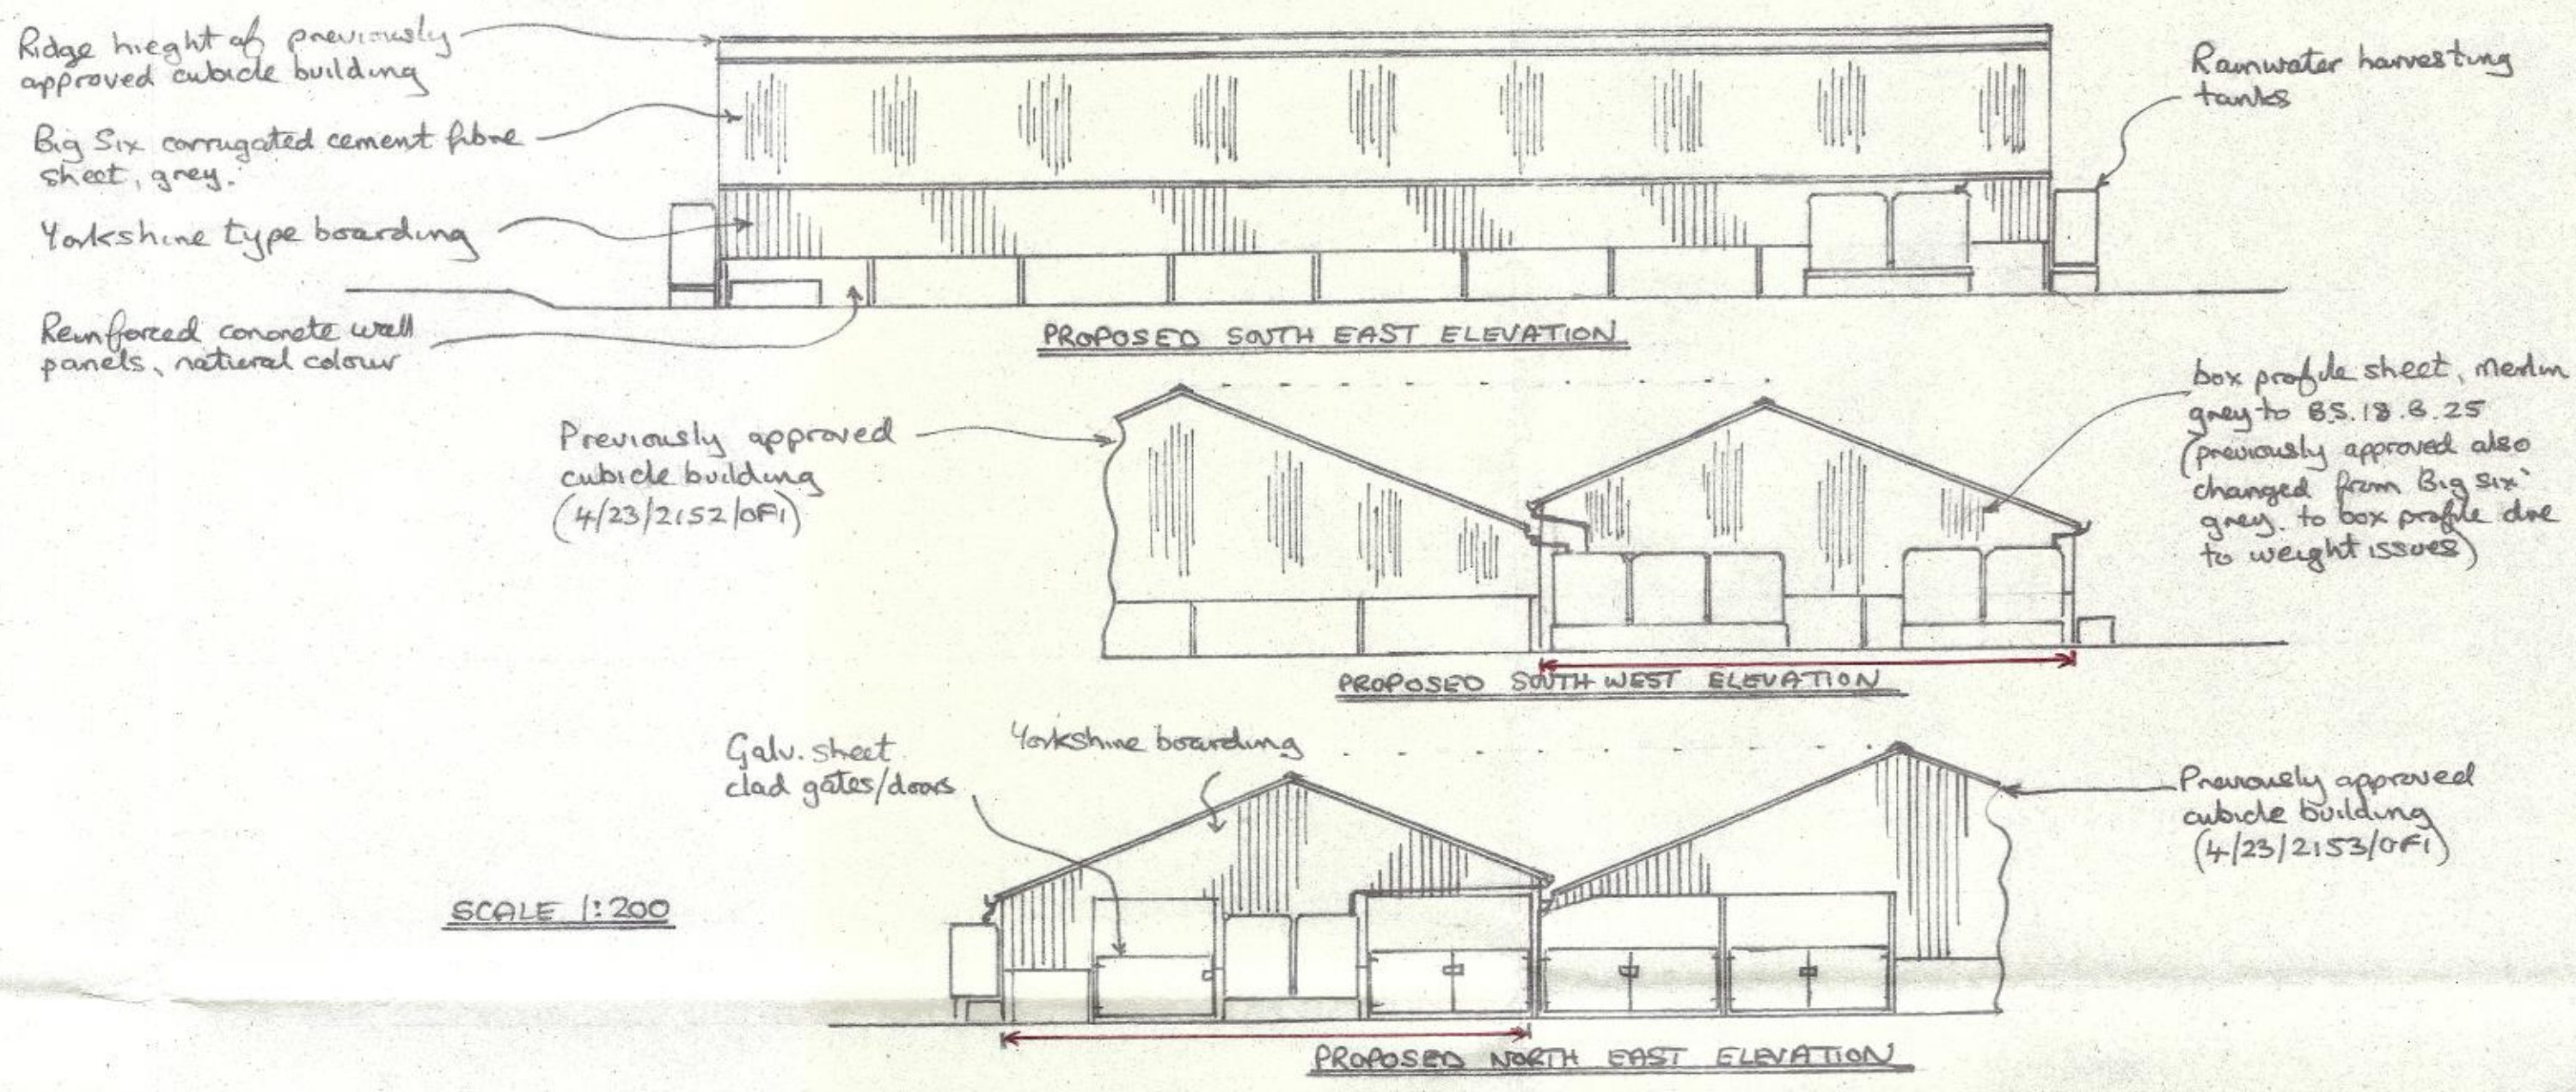

- 1) ROOF COVERING TO BE 'BIG SIX' CORRUGATED CEMENT FIBRE SHEET, GREY TO MATCH PREVIOUSLY APPROVED BUILDING.
- 2) LOWER WALLS TO BE REINFORCED CONCRETE PANELS, NATURAL COLOUR.
- 3) UPPER SIDE CLADDING TO SOUTH EAST + NORTH EAST ELEVATIONS TO BE YORKSHIRE TYPE BOARDING TO SOUTH WEST ELEVATION TO BE BOX PROFILE SHEET, MEDIUM GREY TO BS.18.8.25 (+ TO PREVIOUSLY APPROVED ALSO DUE TO WEIGHT)
- 4) GATES/DOORS TO BE GALVANISED SHEET CLAD, ON BOX SECTION STEEL FRAME.
- 5) ALL TIMBERWORK TO BE TREATED WITH A PRESERVATIVE.
- 6) STEELWORK TO BE EITHER GALVANISED OR COATED WITH 2 LAYERS NON-TOXIC PAINT.
- 7) BUILDING TO BE MANUFACTURED TO BS.5502, CLASS 2.
- 8) FLOOR AREA OF BUILDING = 674.86 m².
- 9) RAINWATER TO BE COLLECTED IN HARVESTING TANKS, TO SUPPLY DRINKING TROUGH, WITH OVERFLOWS TO NEW LARGE SOAKAWAYS.
- 10) SLURRY TO BE SCRAPED INTO UNDER FLOOR TANK, CONTINUOUS WITH PREVIOUSLY APPROVED BUILDING, CONNECTED TO EXISTING TANKS + PUMP SYSTEM TO EXISTING SLURRY LAGOON.
- 11) ANY ELECTRICAL WORK TO BE INSTALLED + TESTED IN ACCORDANCE WITH BS.7671 (ELECTRICITY REGS - LATEST EDITION) BY COMPETENT PERSON.

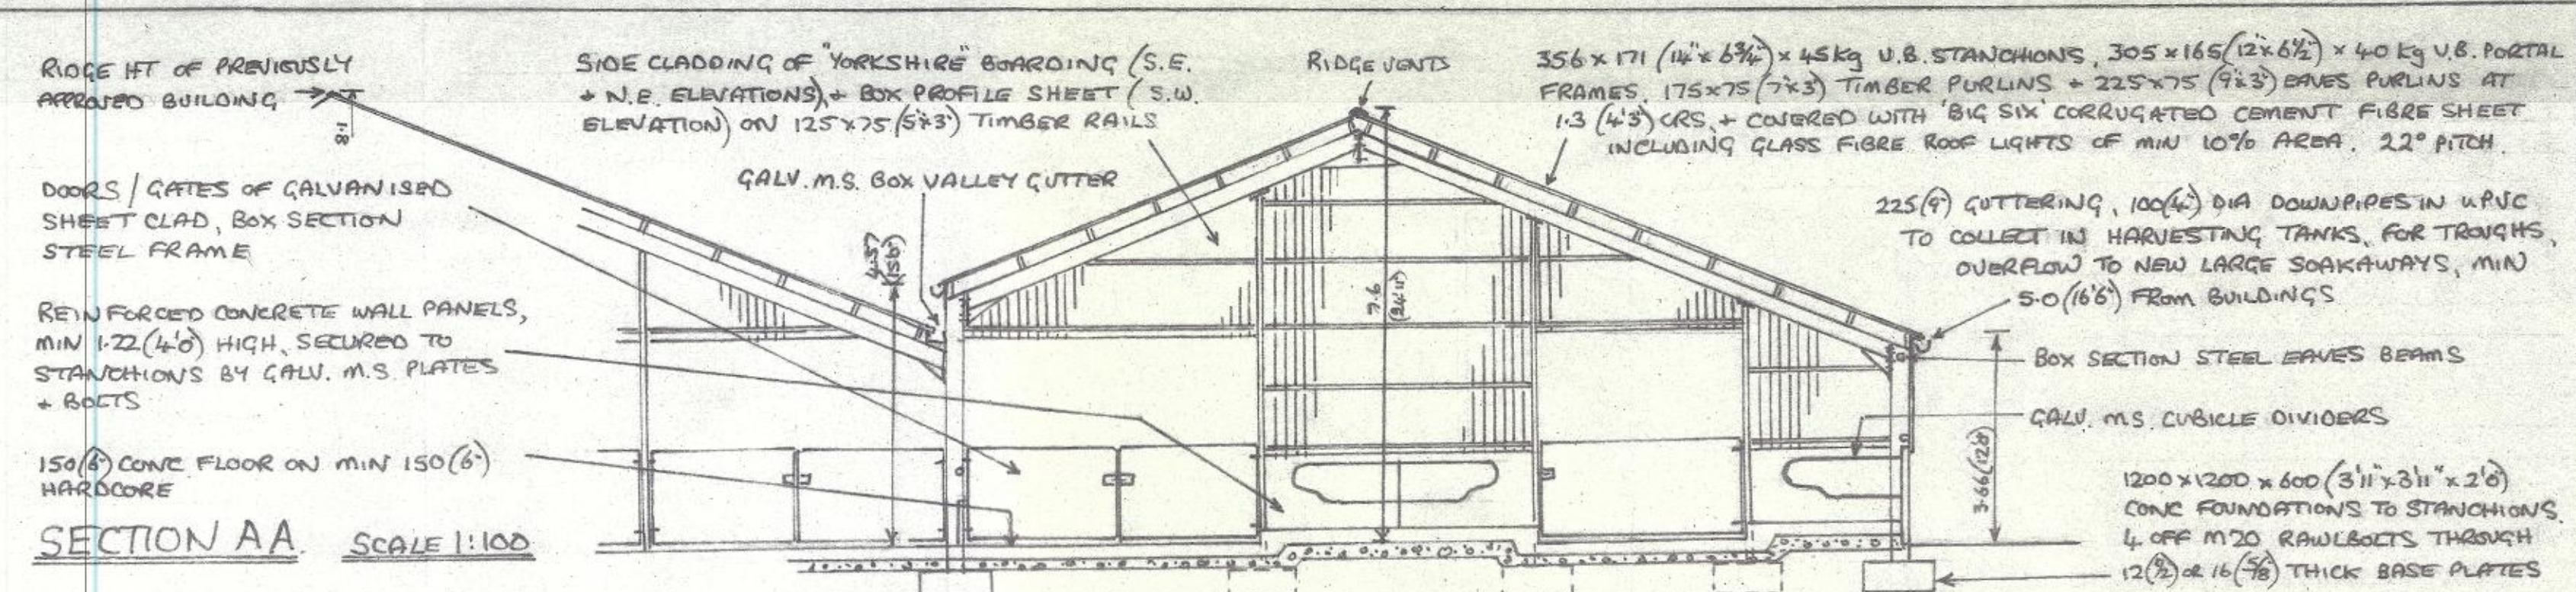