
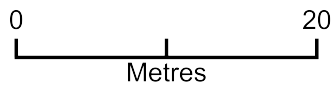


Smaithwaite Farm

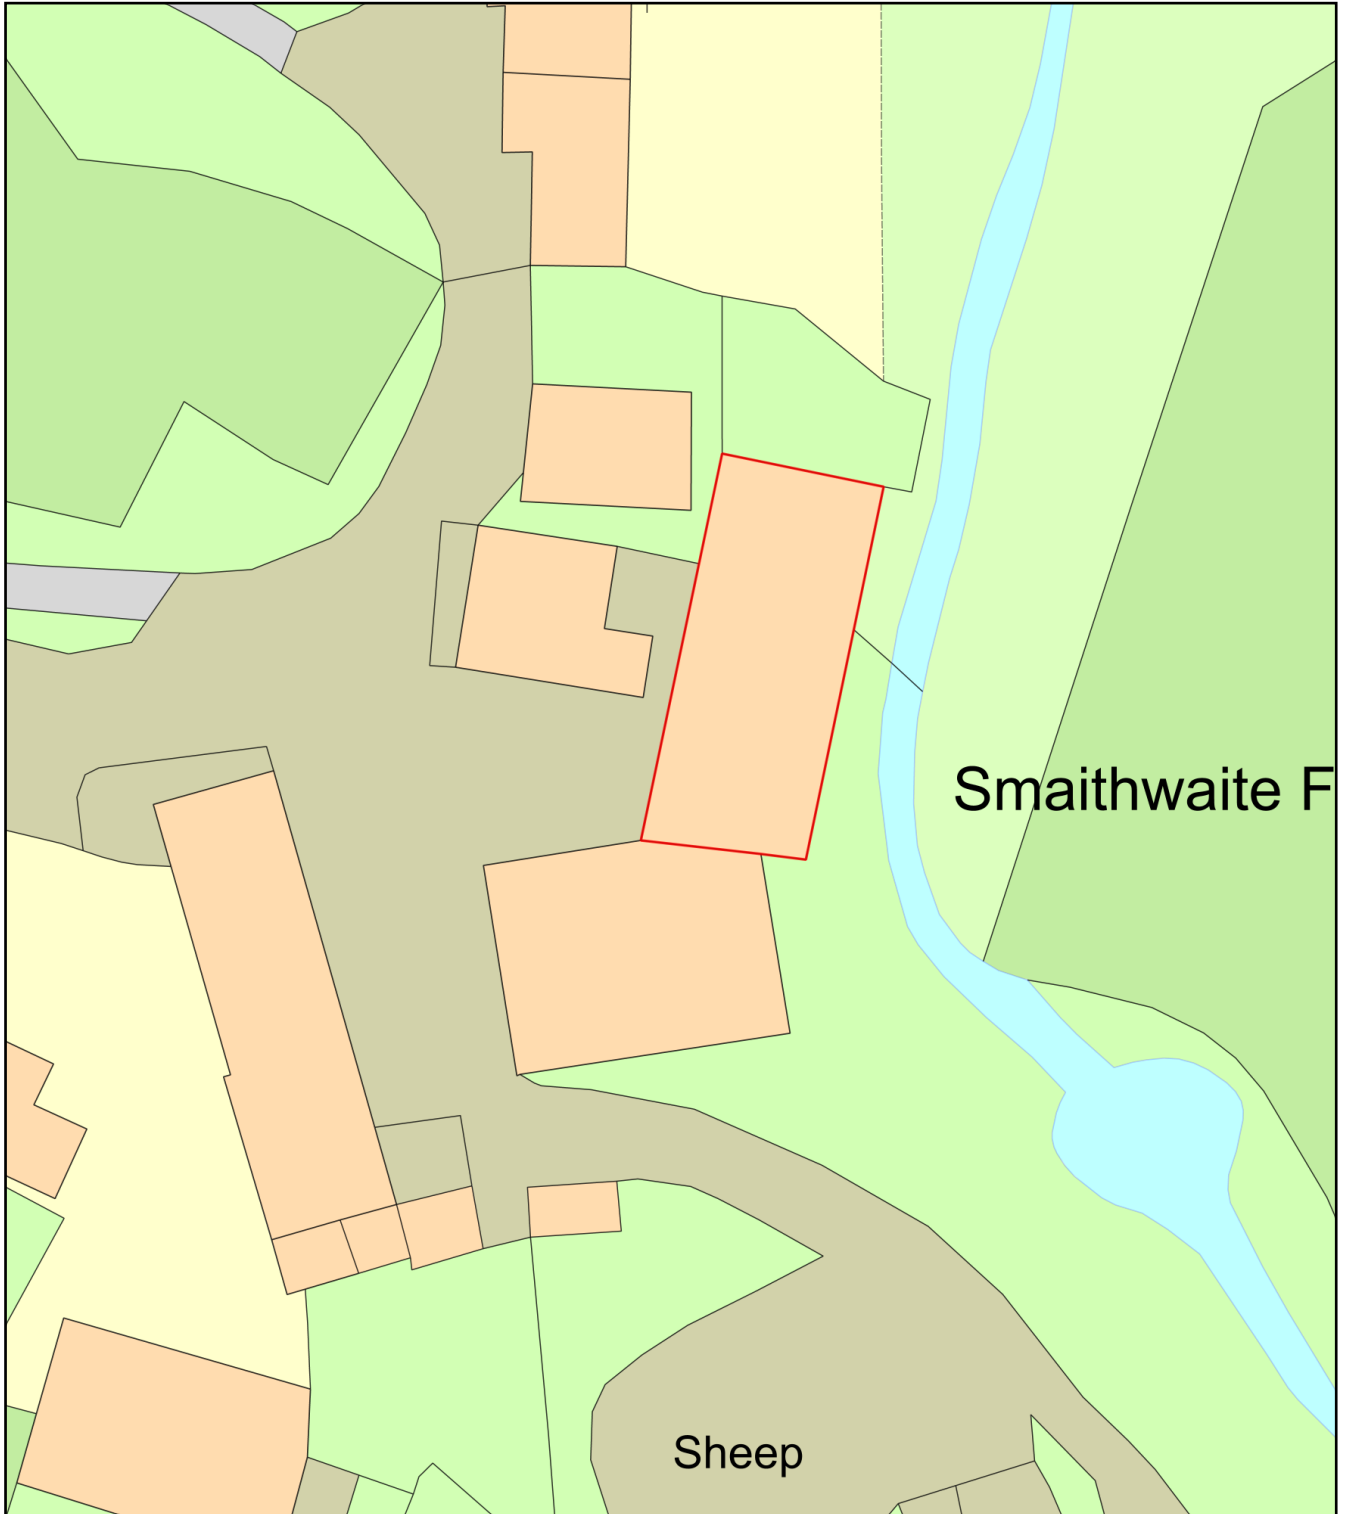

Plan Produced for: SRE Associates

Date Produced: 23 Apr 2026

Plan Reference Number: TQRQM26113144853381

Scale: 1:500 @ A4