


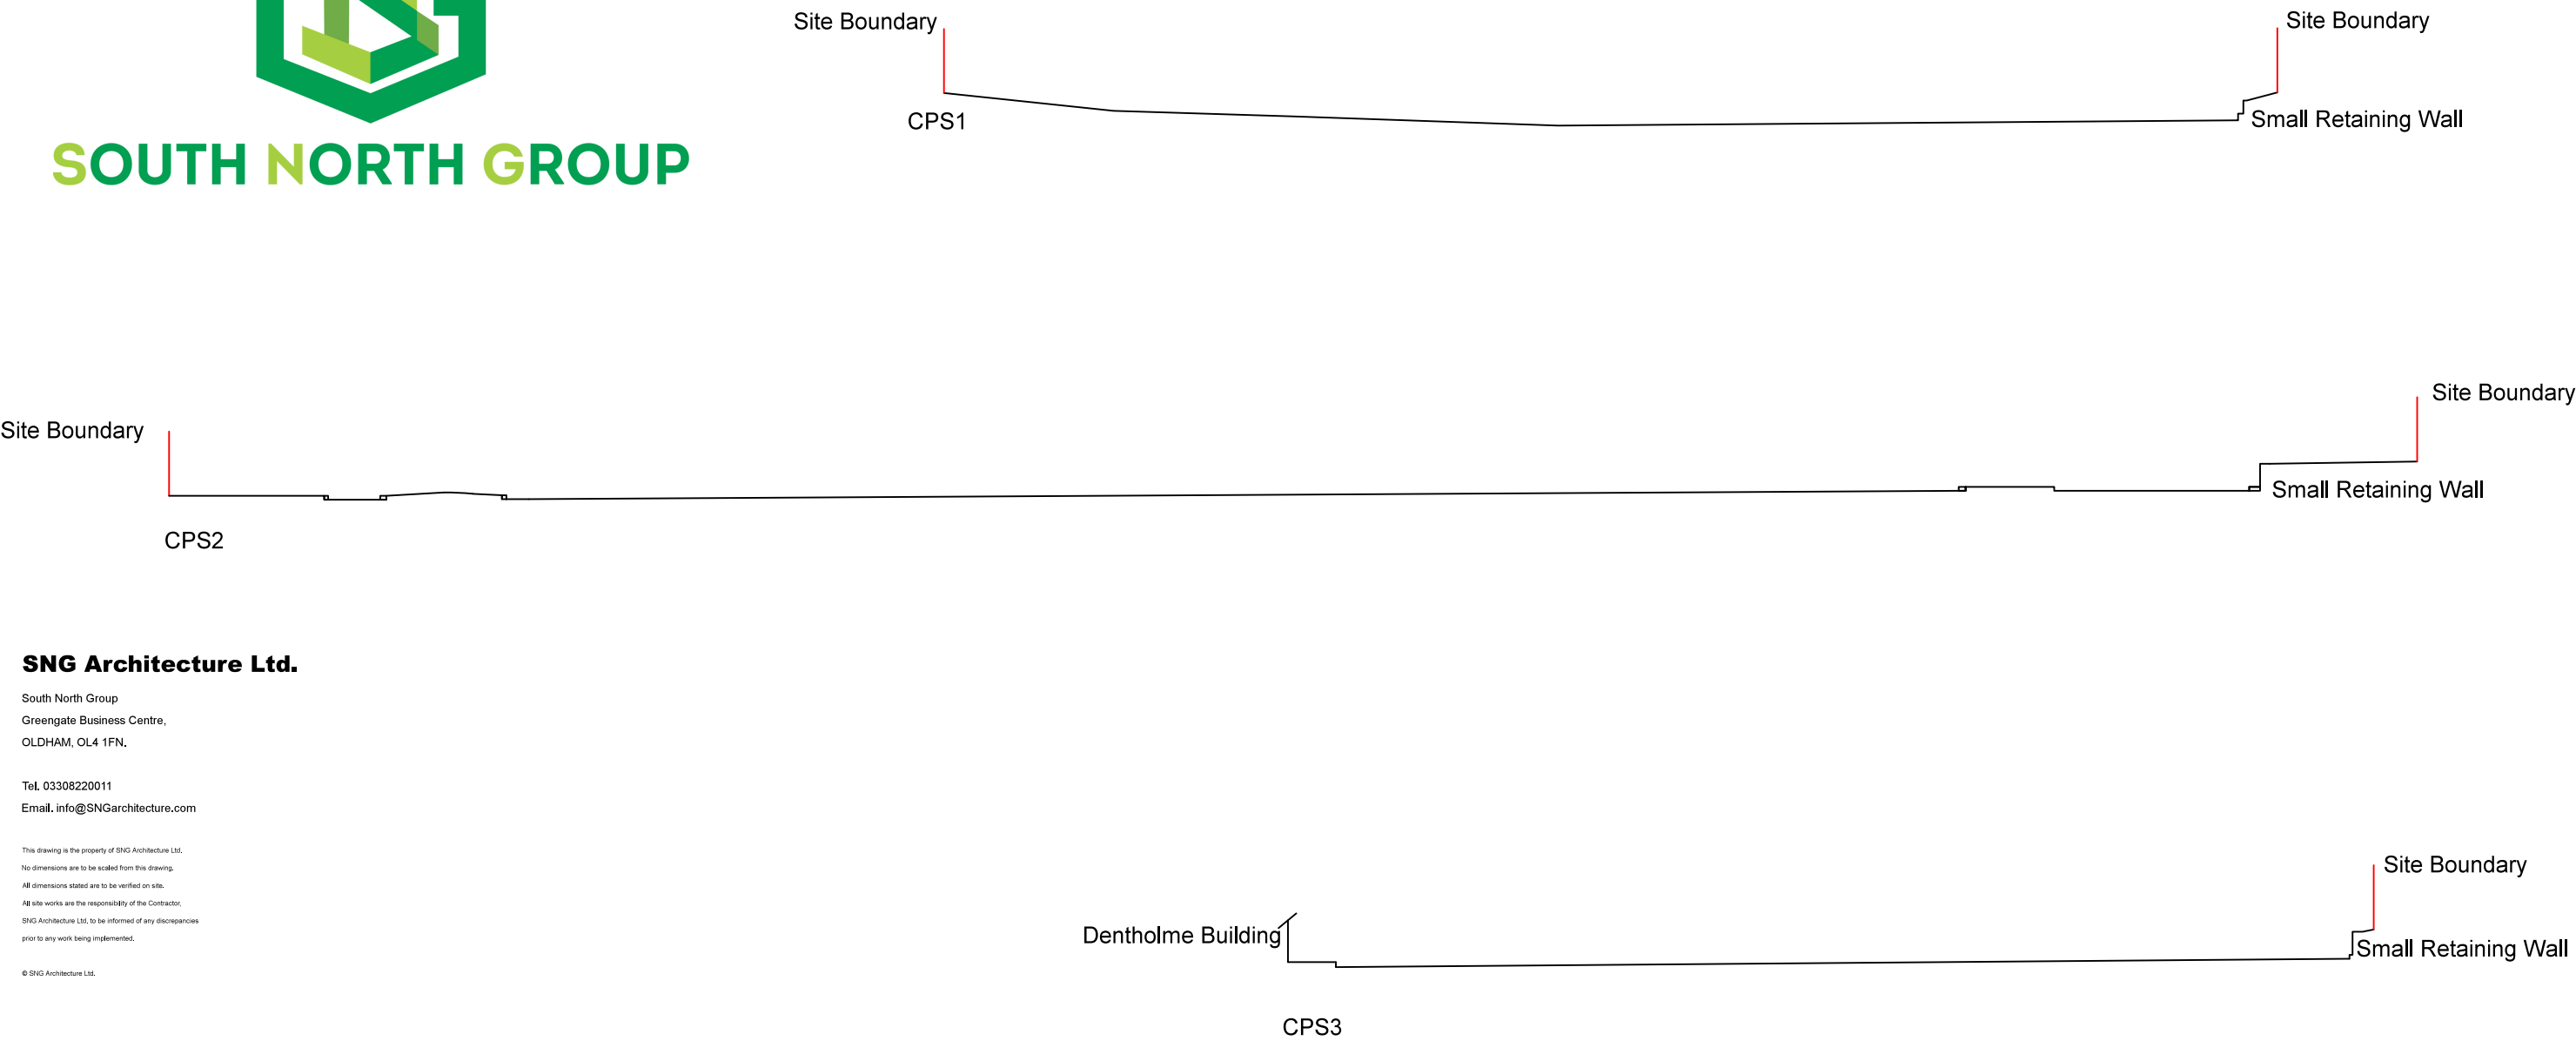

SOUTH NORTH GROUP



SNG Architecture Ltd.

South North Group
Greengate Business Centre,
OLDHAM, OL4 1FN.

Tel. 03308220011
Email. info@SNGarchitecture.com


This drawing is the property of SNG Architecture Ltd.
No dimensions are to be scaled from this drawing.
All dimensions stated are to be verified on site.
All site works are the responsibility of the Contractor.
SNG Architecture Ltd. to be informed of any discrepancies
prior to any work being implemented.

© SNG Architecture Ltd.

**SNG Hotel Cleator Moor
Car Park Sections
1:200 @ A3**

DRW# SNG-CL-PC-CPS1

SNG HOTEL CLEATOR MOOR
Dentholme,
Todholes Road,
Cleator Moor,
CA25 5PR

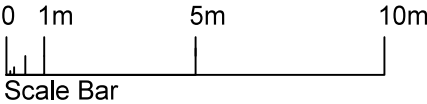

DO NOT SCALE OFF THIS DRAWING

ANY SITE WORKS ARE THE RESPONSIBILITY OF THE CONTRACTOR

Water Mains, Drains, Covenants, Easements and other matters relating to
Deeds are the Responsibility of the Owner.

Tree locations and Sizes are Approx and indicative