



SNG Architecture Ltd.

South North Group
Greengate Business Centre,
OLDHAM, OL4 1FN.

Tel. 03308220011

Email. info@SNGarchitecture.com

This drawing is the property of SNG Architecture Ltd.

No dimensions are to be scaled from this drawing.


All dimensions stated are to be verified on site.

All site works are the responsibility of the Contractor,

SNG Architecture Ltd. to be informed of any discrepancies

prior to any work being implemented.

© SNG Architecture Ltd.

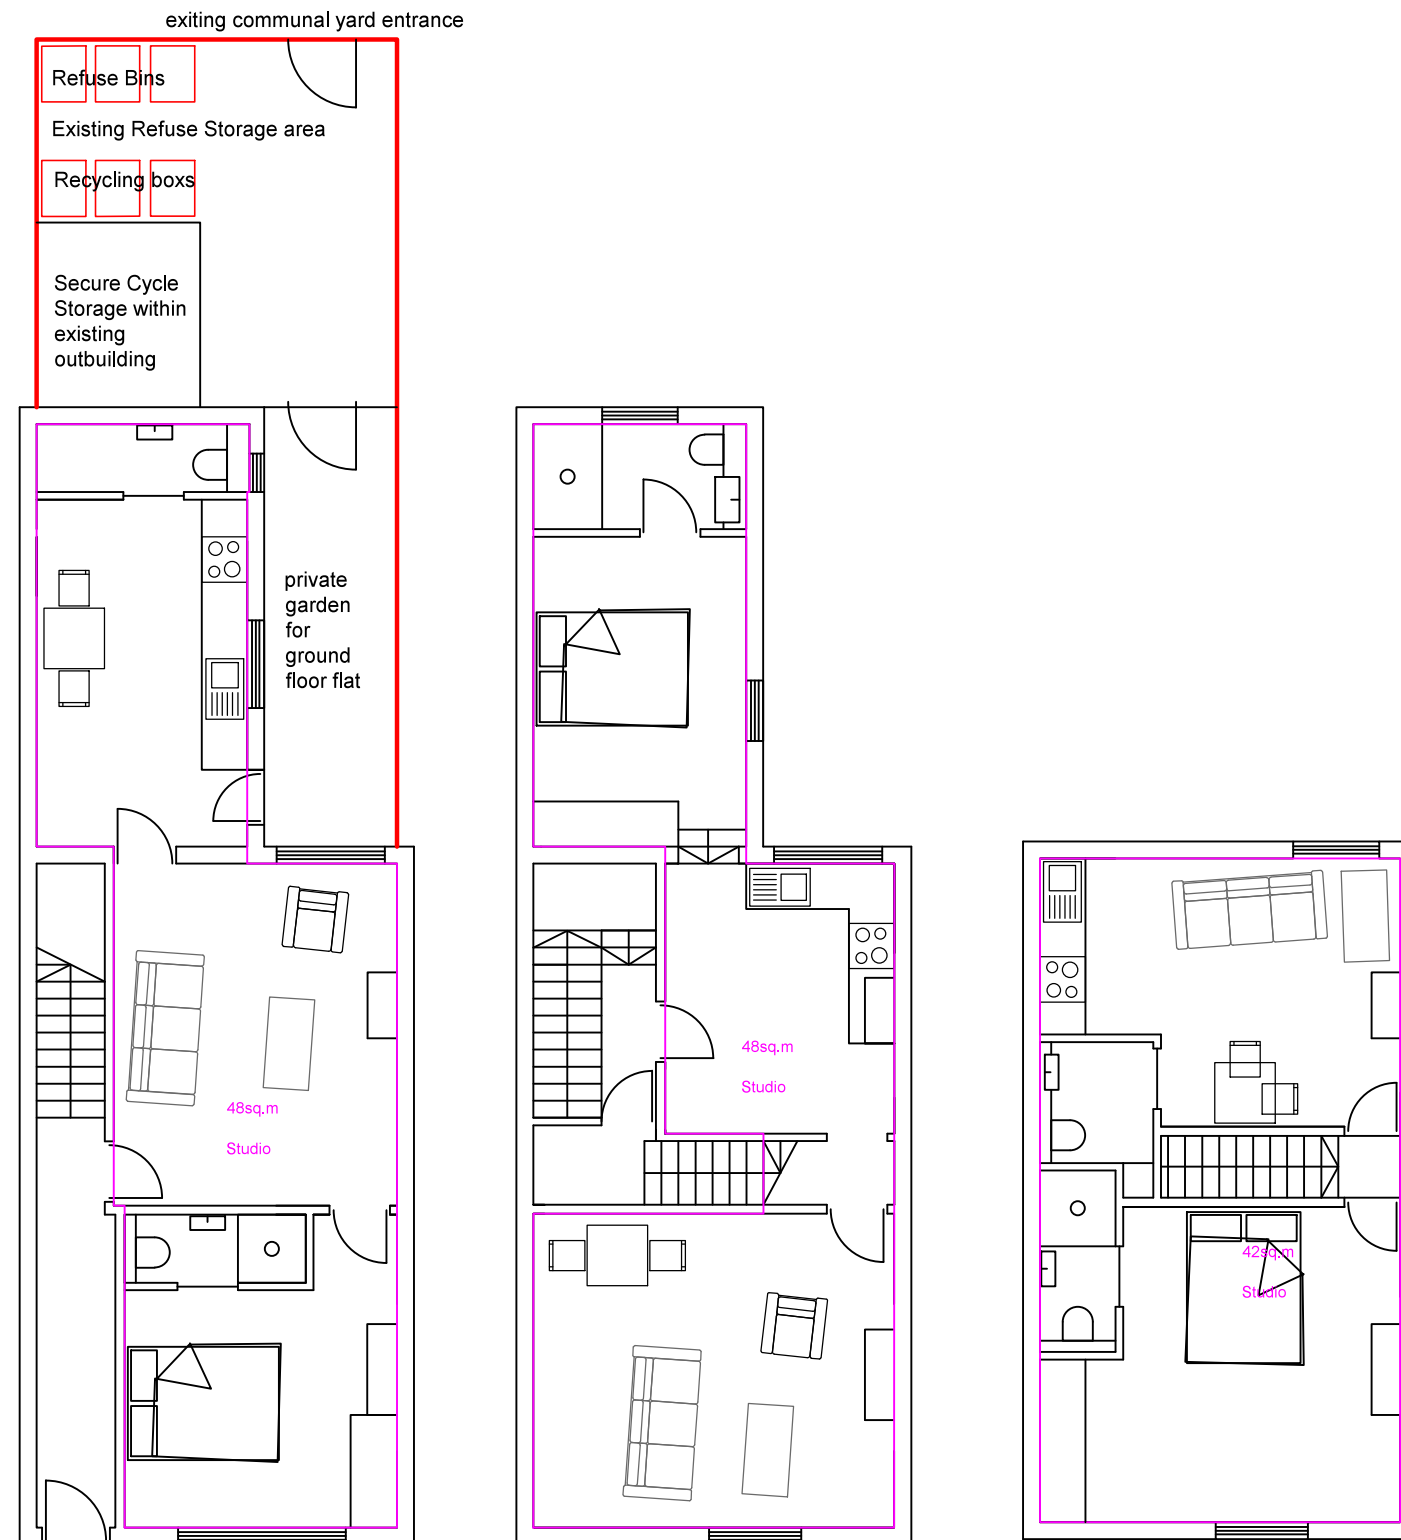

Sawrey House
High Street
CLEATOR MOOR
CA25 5BW

PROPOSED PLANS

1:100@A3

Drwg# SNG-SH-P-PP-01