




SNG Architecture Ltd.

South North Group
Greengate Business Centre,
OLDHAM, OL4 1FN.

Tel. 03308220011
Email. info@SNGarchitecture.com

This drawing is the property of SNG Architecture Ltd.
No dimensions are to be scaled from this drawing.
All dimensions stated are to be verified on site.
All site works are the responsibility of the Contractor,
SNG Architecture Ltd. to be informed of any discrepancies
prior to any work being implemented.

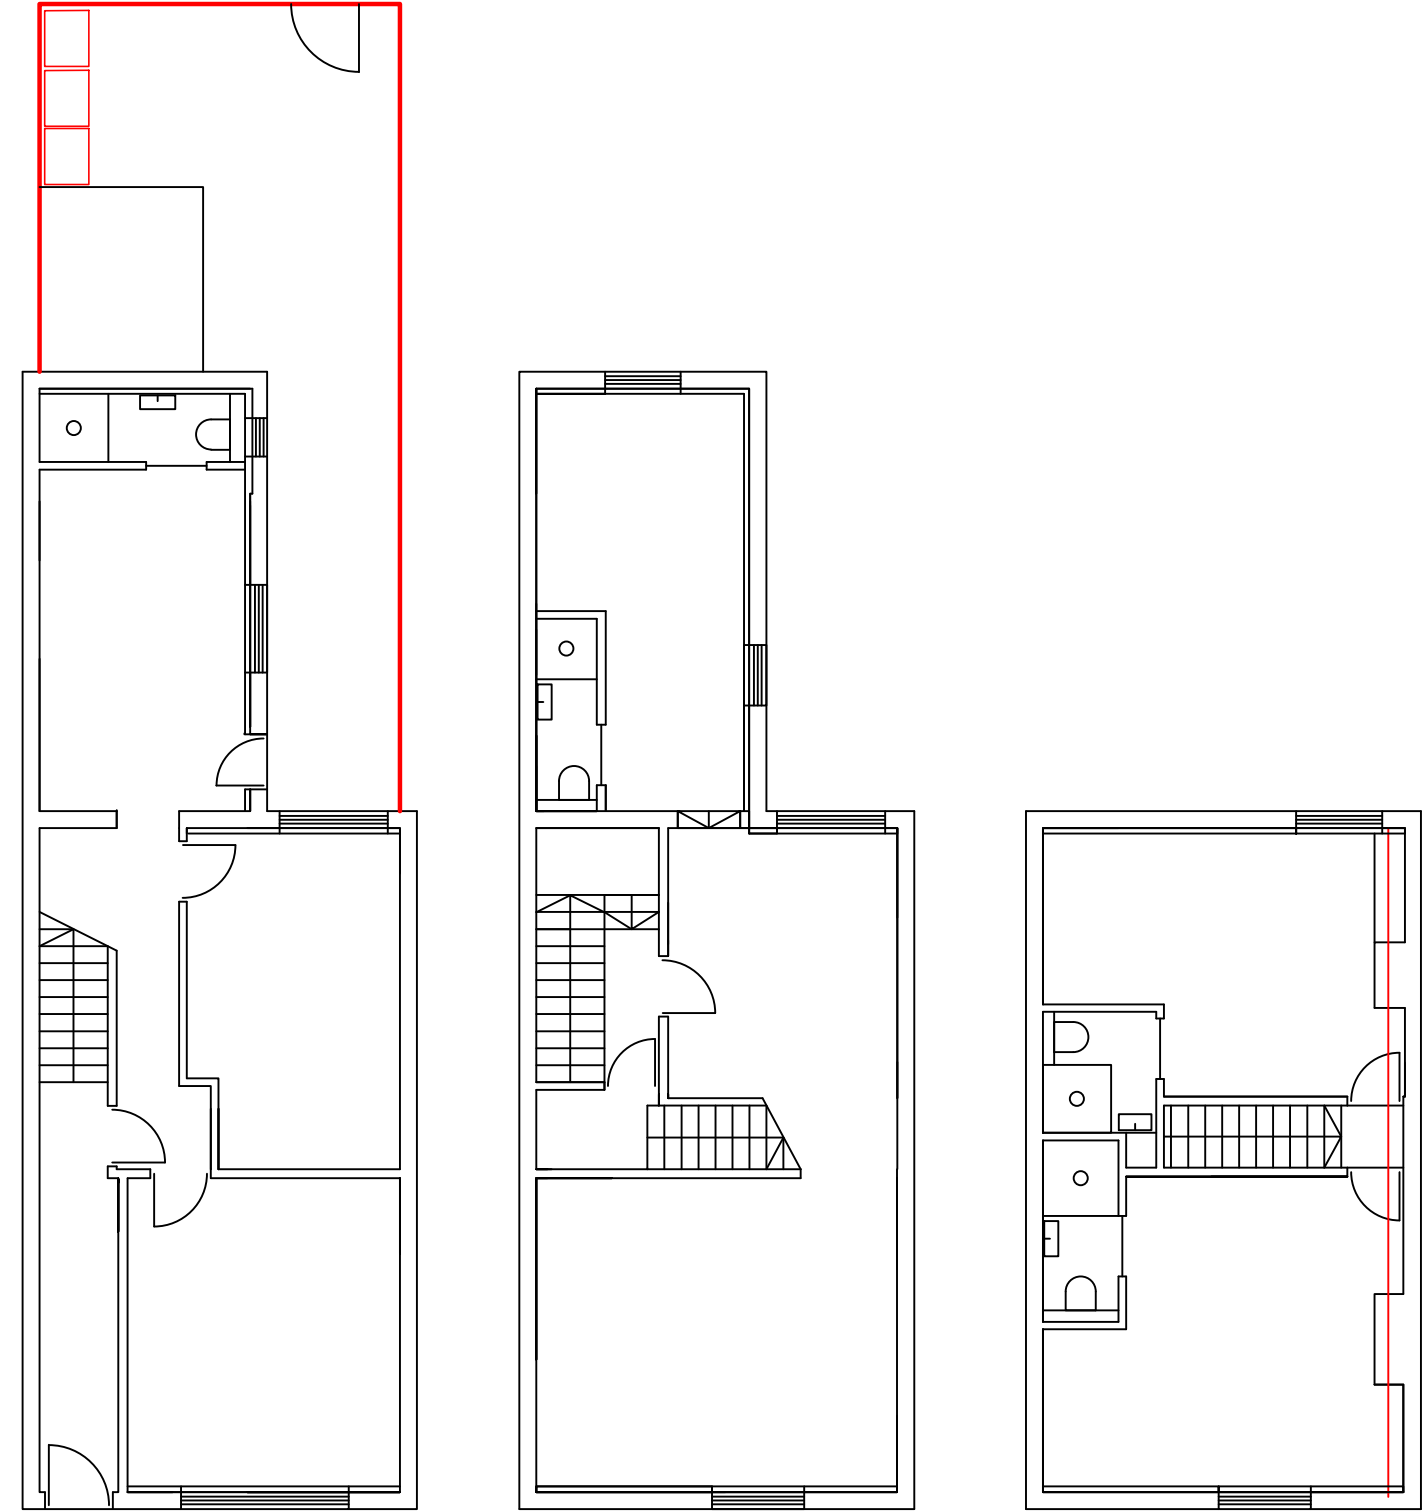

Site works have commenced implementing
Planning Approval 4/22/2227/0F1

Sawrey House
High Street
CLEATOR MOOR
CA25 5BW

EXISTING PLANS
1:100@A3
Drwg# SNG-SH-P2-EP