




Do not scale this drawing (printed or electronic version).  
 Contractors must check all dimensions from site.  
 This drawing is copyright and is for use on this site only. This drawing should be read in conjunction with all relevant consultants drawings and specialist subcontractors / supply chain drawings and specifications.  
 All works to be carried out in accordance with the latest British Standards / Codes of Practice unless specifically directed otherwise in the specification.  
 Responsibility for the reproduction of this drawing in paper form, or issued in electronic format, lies with the recipient to check that all information has been replicated in full and is correct when compared to the original paper or electronic image.  
 Graphical representations of equipment on this drawing have been co-ordinated, but are approximations only. Please refer to the specifications and / or details for actual sizes and / or specific contractor construction information.

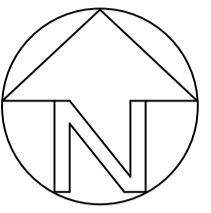


**Notes:-**

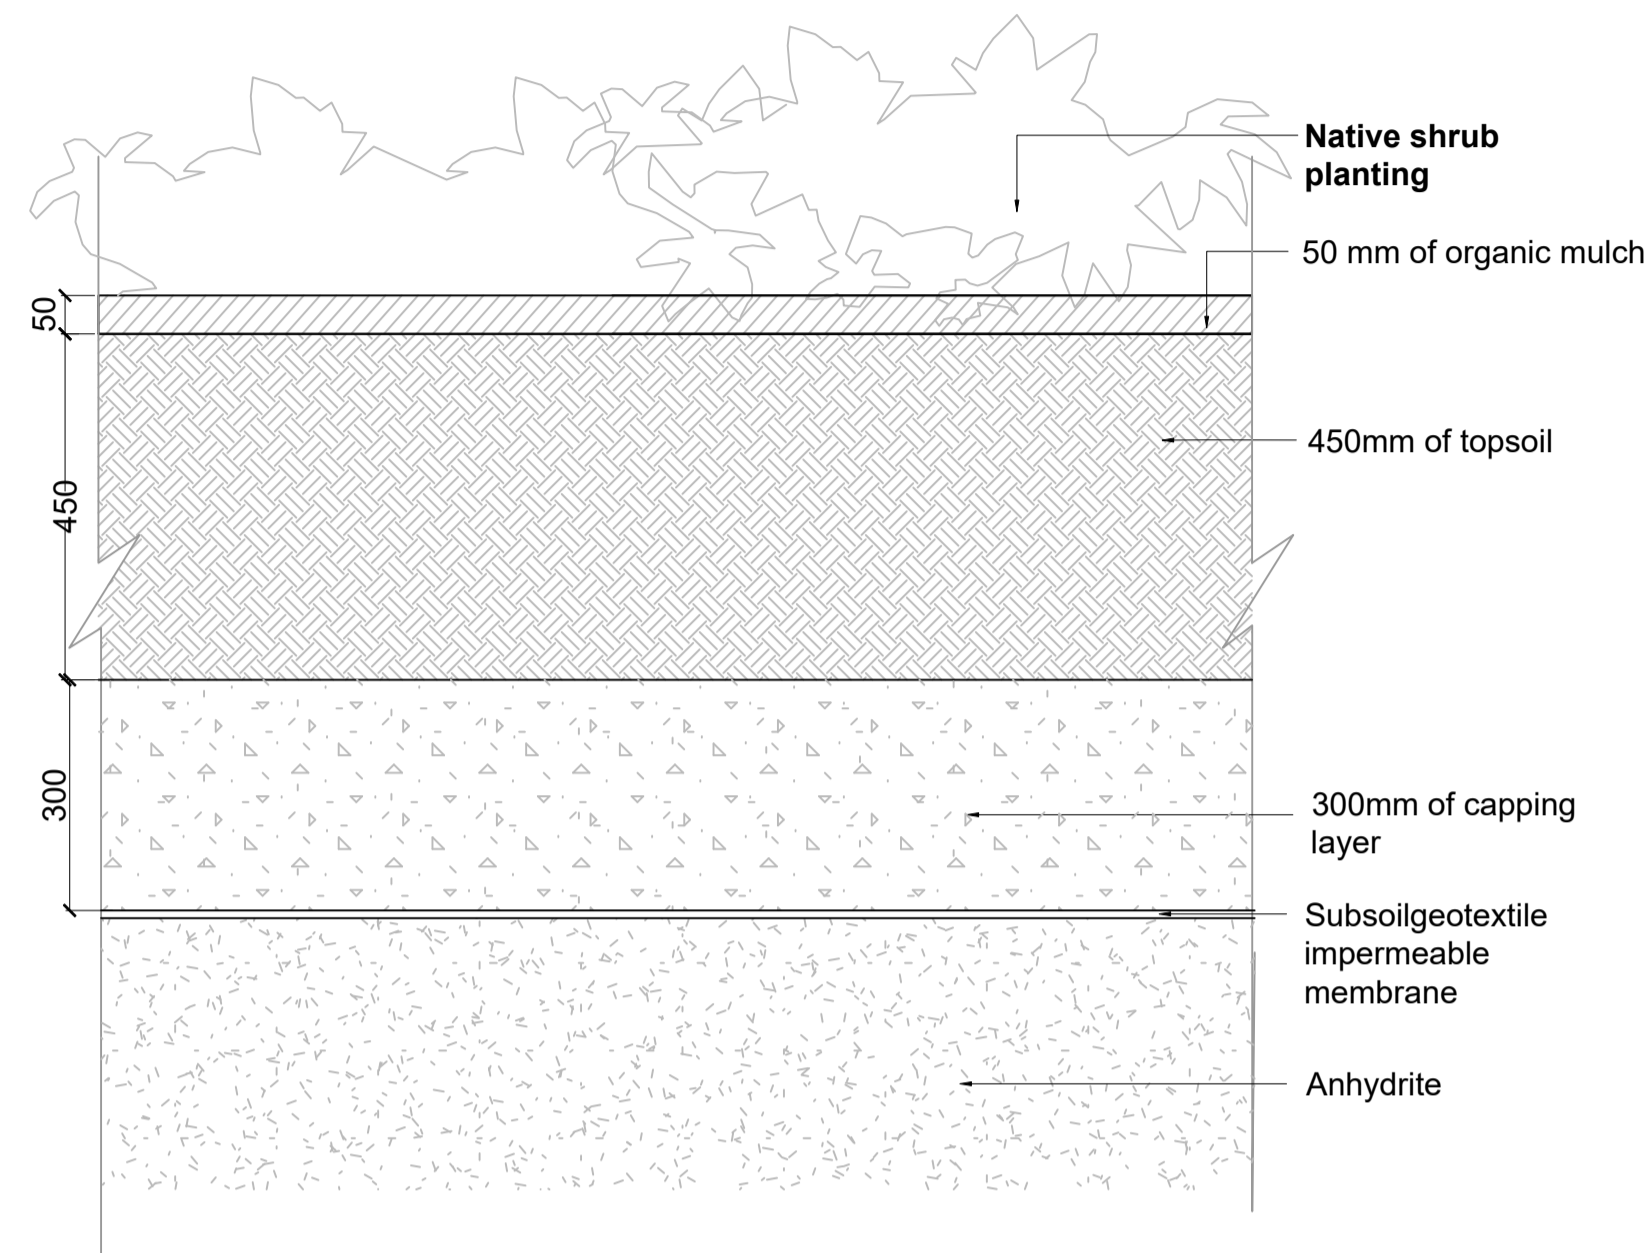

**D01 Native Shrub Planting**  
 12 Scale 1:10

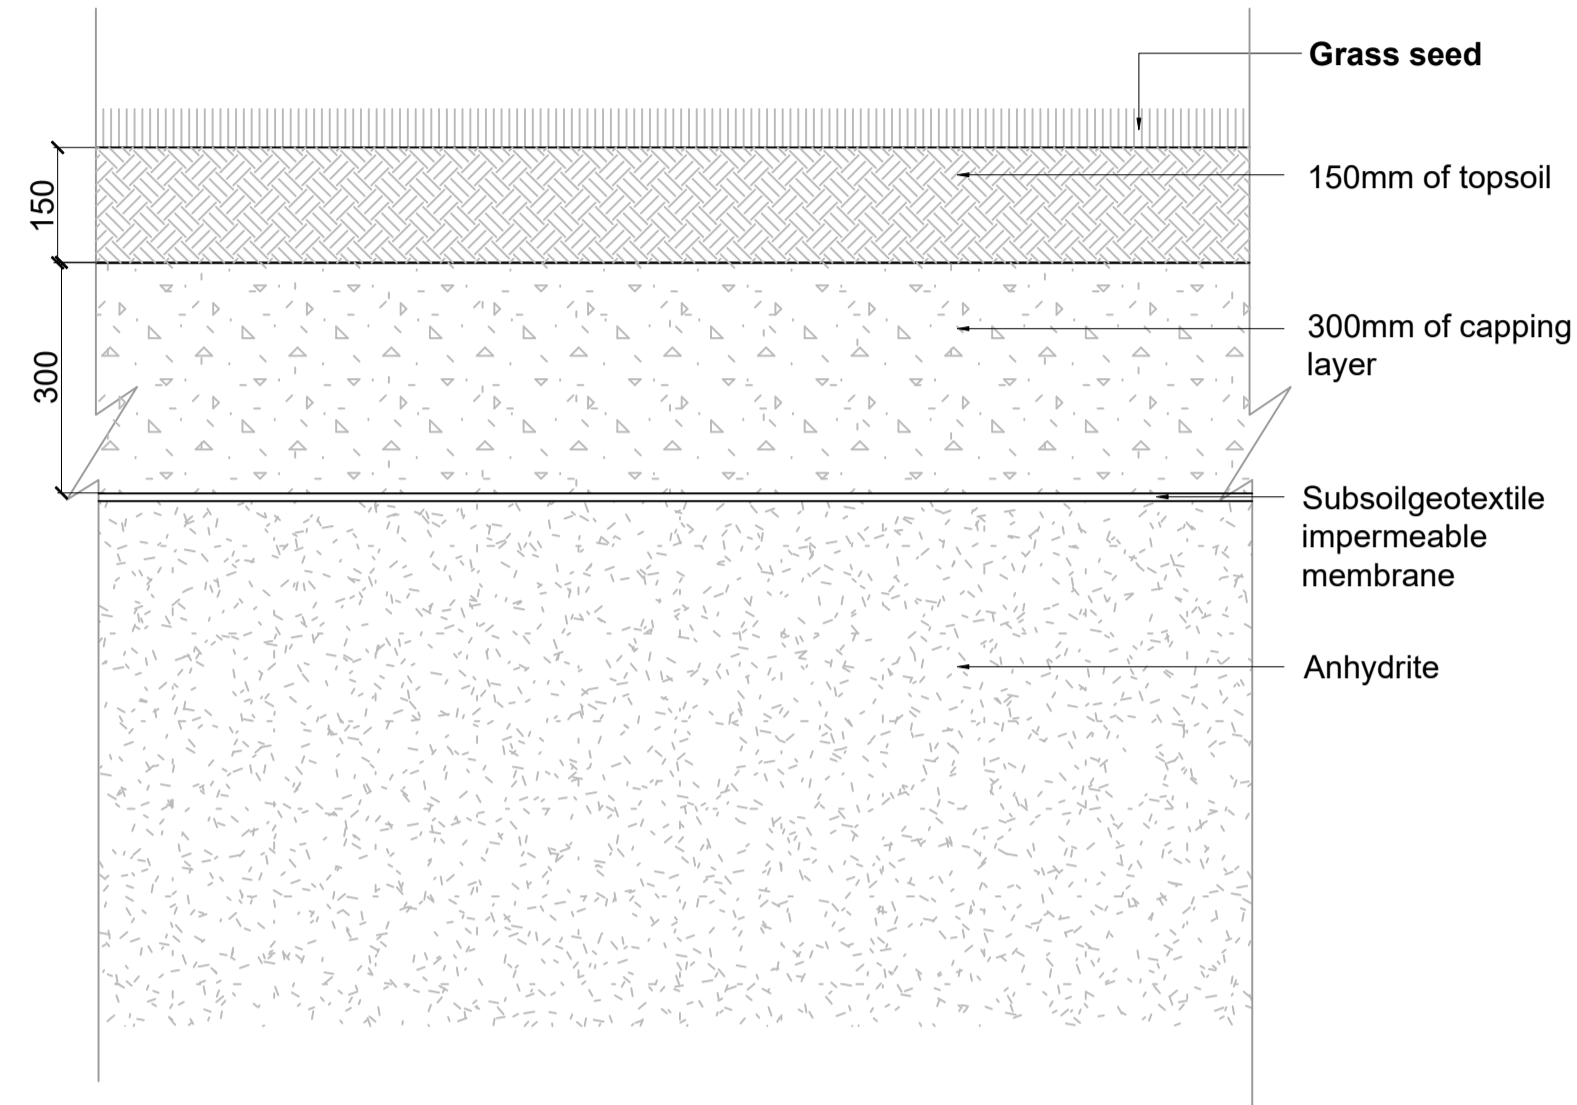

**D02 Grass seed planting**  
 12 Scale 1:10

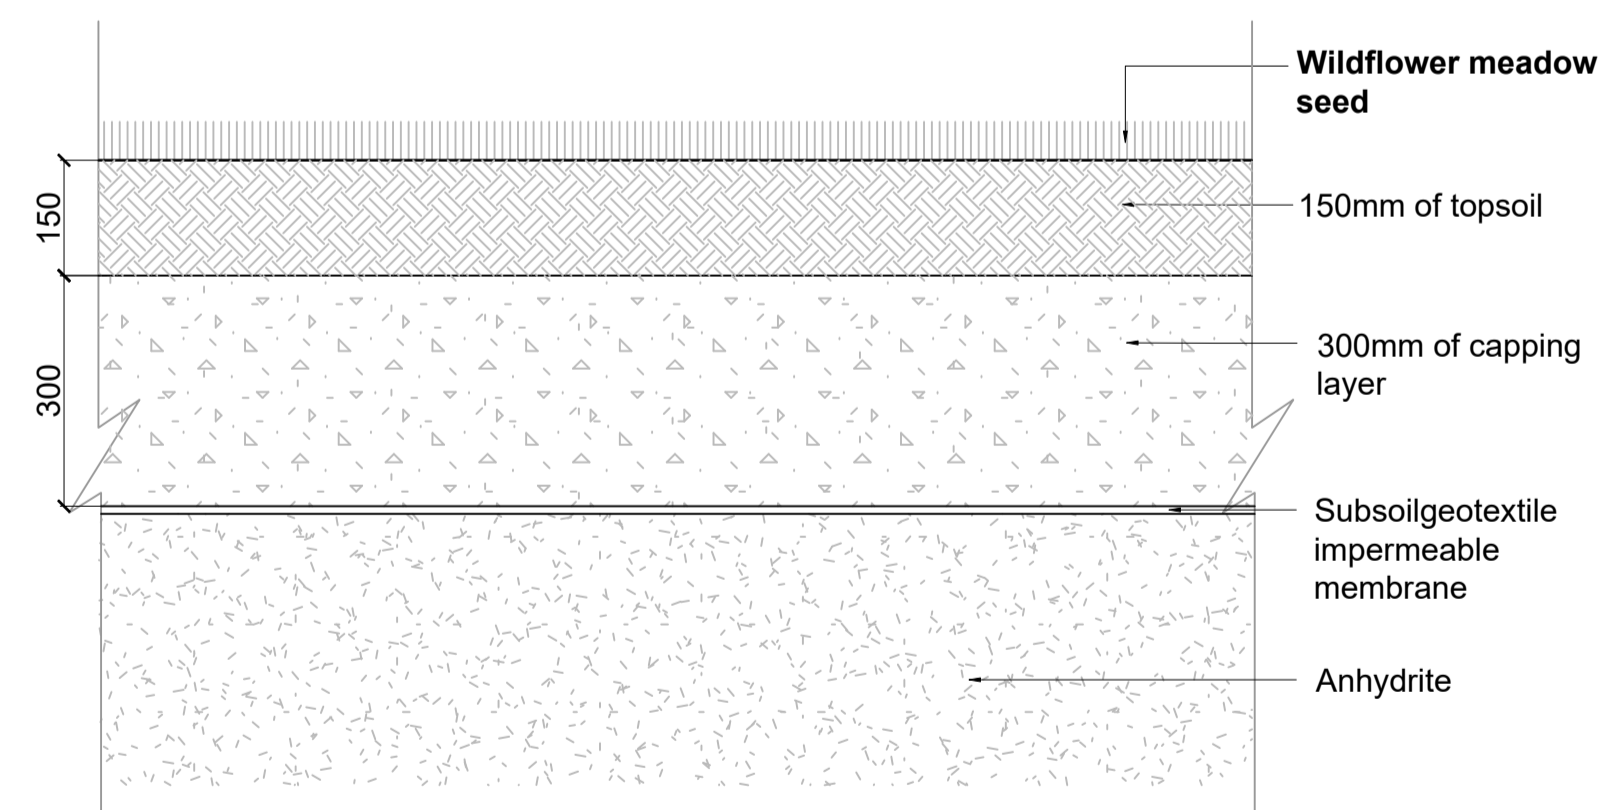

**D03 Wildflower Meadow Planting (Seeded)**  
 12 Scale 1:10

REV.	DATE	DESCRIPTION	DRAWN	CHK'D
P01	20/04/23	First issued	TH	SA



A: Ground Floor, The Tower,  
 Deva City Office Park, Trinity Way,  
 Manchester M3 7BF

T: +44 (0) 161 312 3131  
 weareurbangreen.co.uk

Client: **Story Homes**

Project: **Edgehill Park**

Title: **Soft Landscape Details**

Issue: **Planning**

Drawn: **KT** Checked: **SA** Approved: **ME**

Project: **UG1415** Scale @ A1: **1:10** Date: **11/04/23**

Dwg No: **UG\_1415\_LAN\_DET\_DRW\_12** Revision: **P01**