


**NOTES:**  
 DO NOT SCALE. Use figured dimensions only. The contractor is requested to check all dimensions before the work is put in hand. Copyright of this drawing belongs solely to Iteriad Ltd. This drawing must only be used for the purpose for which it is supplied and its contents must not be reproduced for any purpose without written permission. Areas indicated, or areas calculated from this drawing should be used for valuation purposes or as the basis for development contracts. Iteriad Ltd is a limited liability company registered in England and Wales. Number 7966573

**NOTES:**  
 To be read in conjunction with Engineers & Architects information

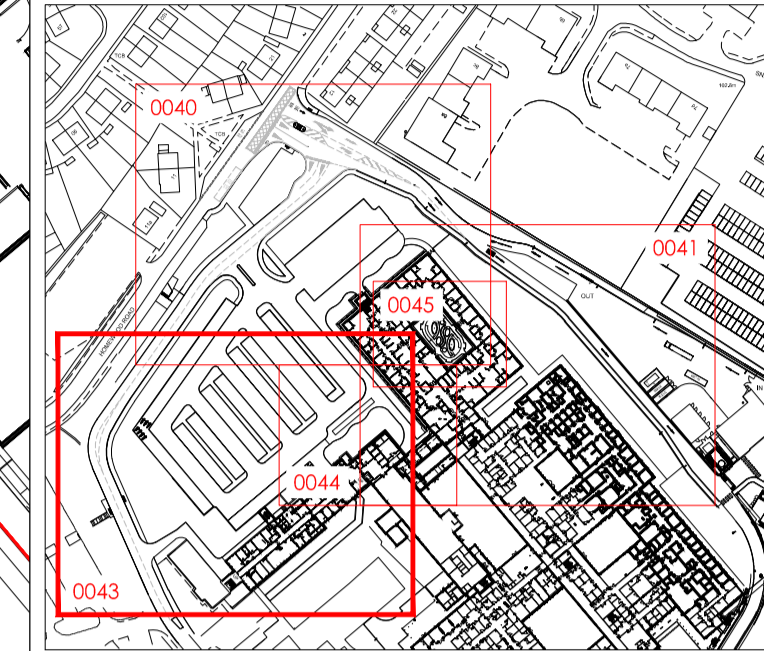

**NBS KERBING KEY**

Q10.110J	K1	Full Height Road Kerb to Engineers Details as detail K1/0101
Q10.110J	K2	Dropper Transition Road Kerb to Engineers Details as detail K2/0101
Q10.110J	K3	Dropped Crossing Road Kerb to Engineers Details as detail K3/0101
Q10.110J	K3a	Flush square kerb to permeable parking bays to Engineers Details as detail K3/0101
Q10.112	K4	Pcc Pin Kerb as detail K4/0101
Q10.115	K5	Trief Kerb to Engineers Details as detail K5/0101

**EDGING KEY**

Q10.114J	E1	Timber edge to as detail E1/0100
Q10.202A	E2a	50mm 'L Profile' Metal Edging as detail E2a/0100
Q10.202B	E2b	75mm 'L Profile' Metal Edging as detail E2b/0100
Q10.204	E4	150mm Vertical Metal Edging as detail E4/0100
Q10.206	E6	200mm High Steel Planter Edge as detail E6/0100
Q10.208	E8	750mm High Steel Wall as detail E8/0100
		Linear Drain to engineers details
Q10.305B		Circular Tree Grille in Hard paving as detail TP1/0105

C01	First issue for construction approval	AP	KH	27.06.22
REV	DETAILS	DRAWN BY	CHECKED BY	CHECKED DATE

CLIENT  
**North Cumbria Integrated Care NHS Foundation Trust**

MASTERPLANNERS/LANDSCAPE ARCHITECTS  
**(iteriad)**  
 Studio  
 2 Cragwood Cottages,  
 Eskdale,  
 Windermere,  
 Cumbria  
 LA23 1JG  
 T: (+44) 15394 43018  
 E: studio@iteriad.com  
 W: www.iteriad.com

PROJECT TITLE  
**West Cumberland Hospital Phase 2**

DRAWING TITLE  
**SOUTH EDGING KEY PLAN SHEET 4**

SCALE: 1:200@A1  
 DRAWN BY: AP  
 DATE: 27.06.22

PURPOSE: For Construction Approval  
 STATUS: S4

JOB/DRAWING NUMBER: WCHPH2-ITR-00-XX-DR-L-0043  
 REVISION: C01