


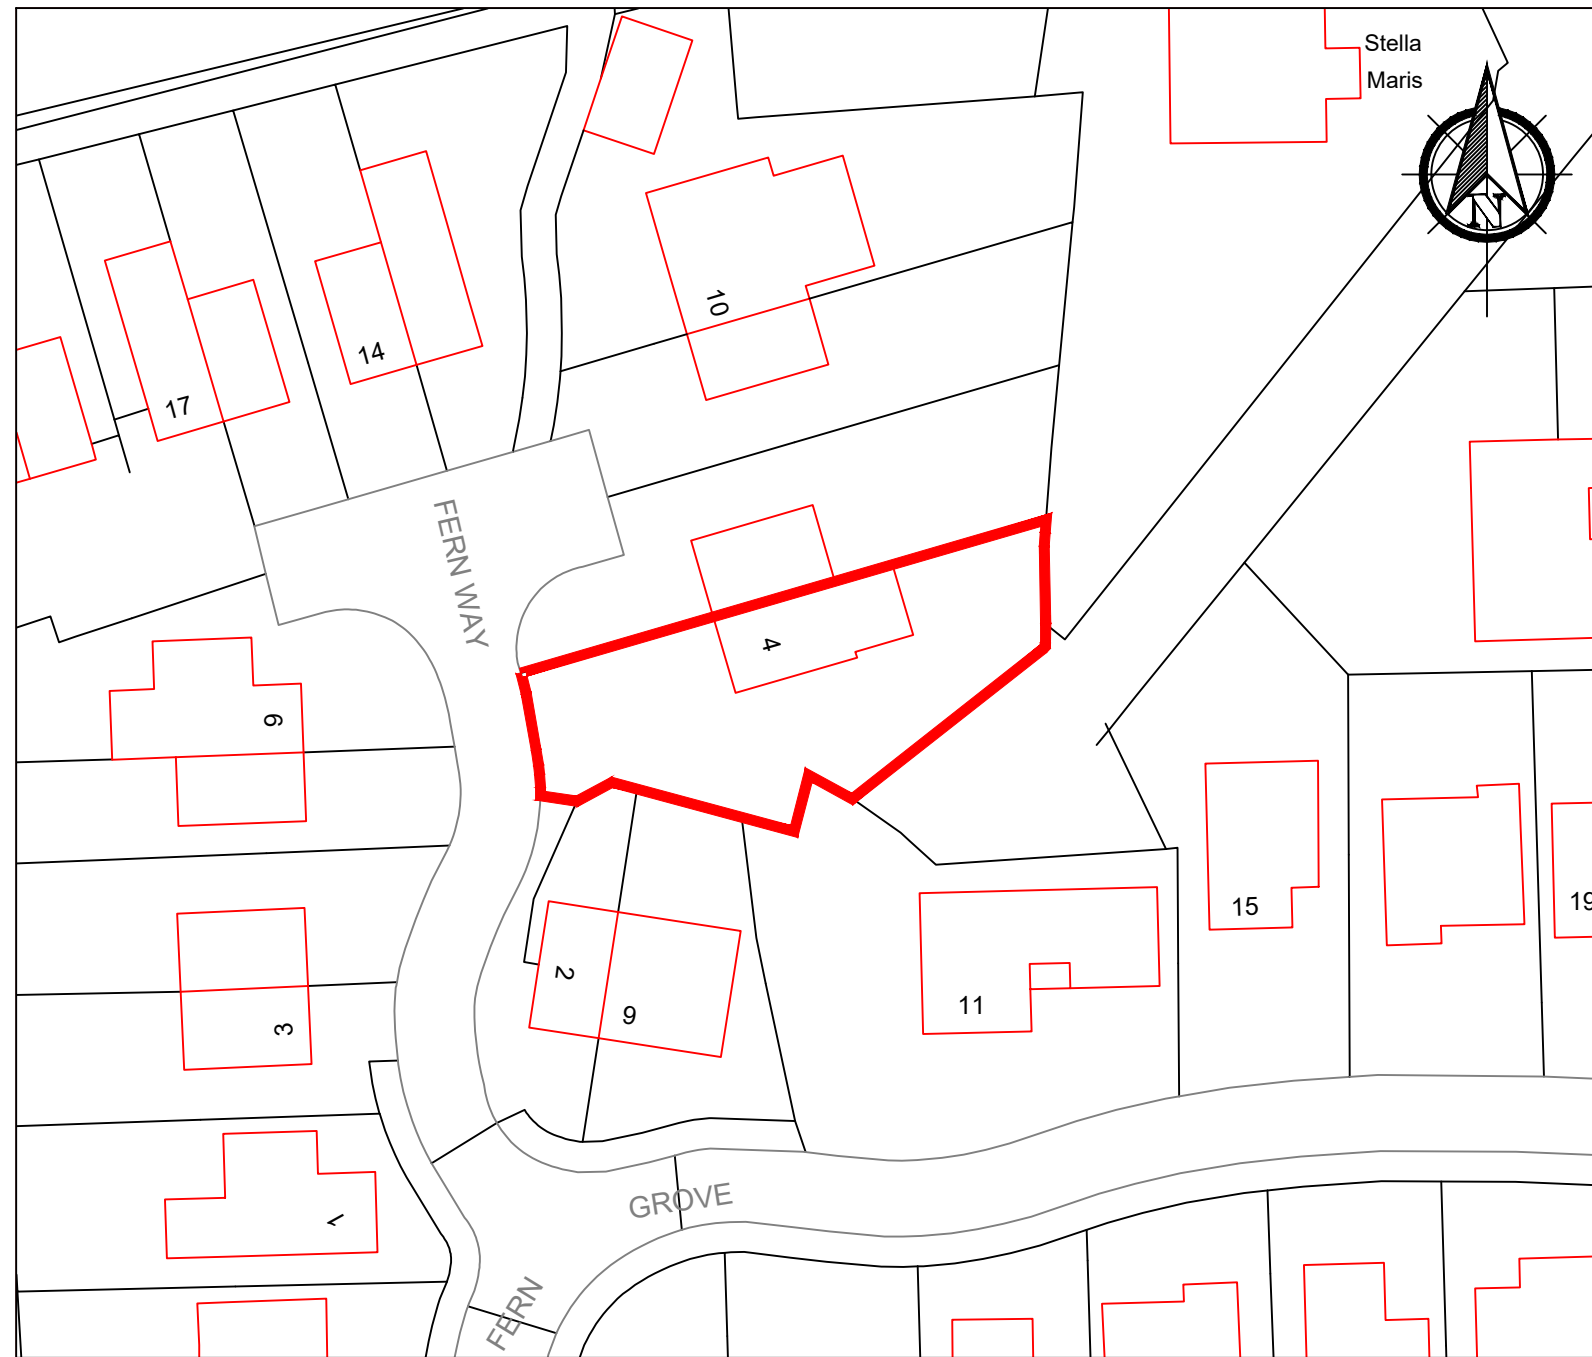


Location Plan 1/1250



Existing Site Plan 1/200



Block Plan 1/500

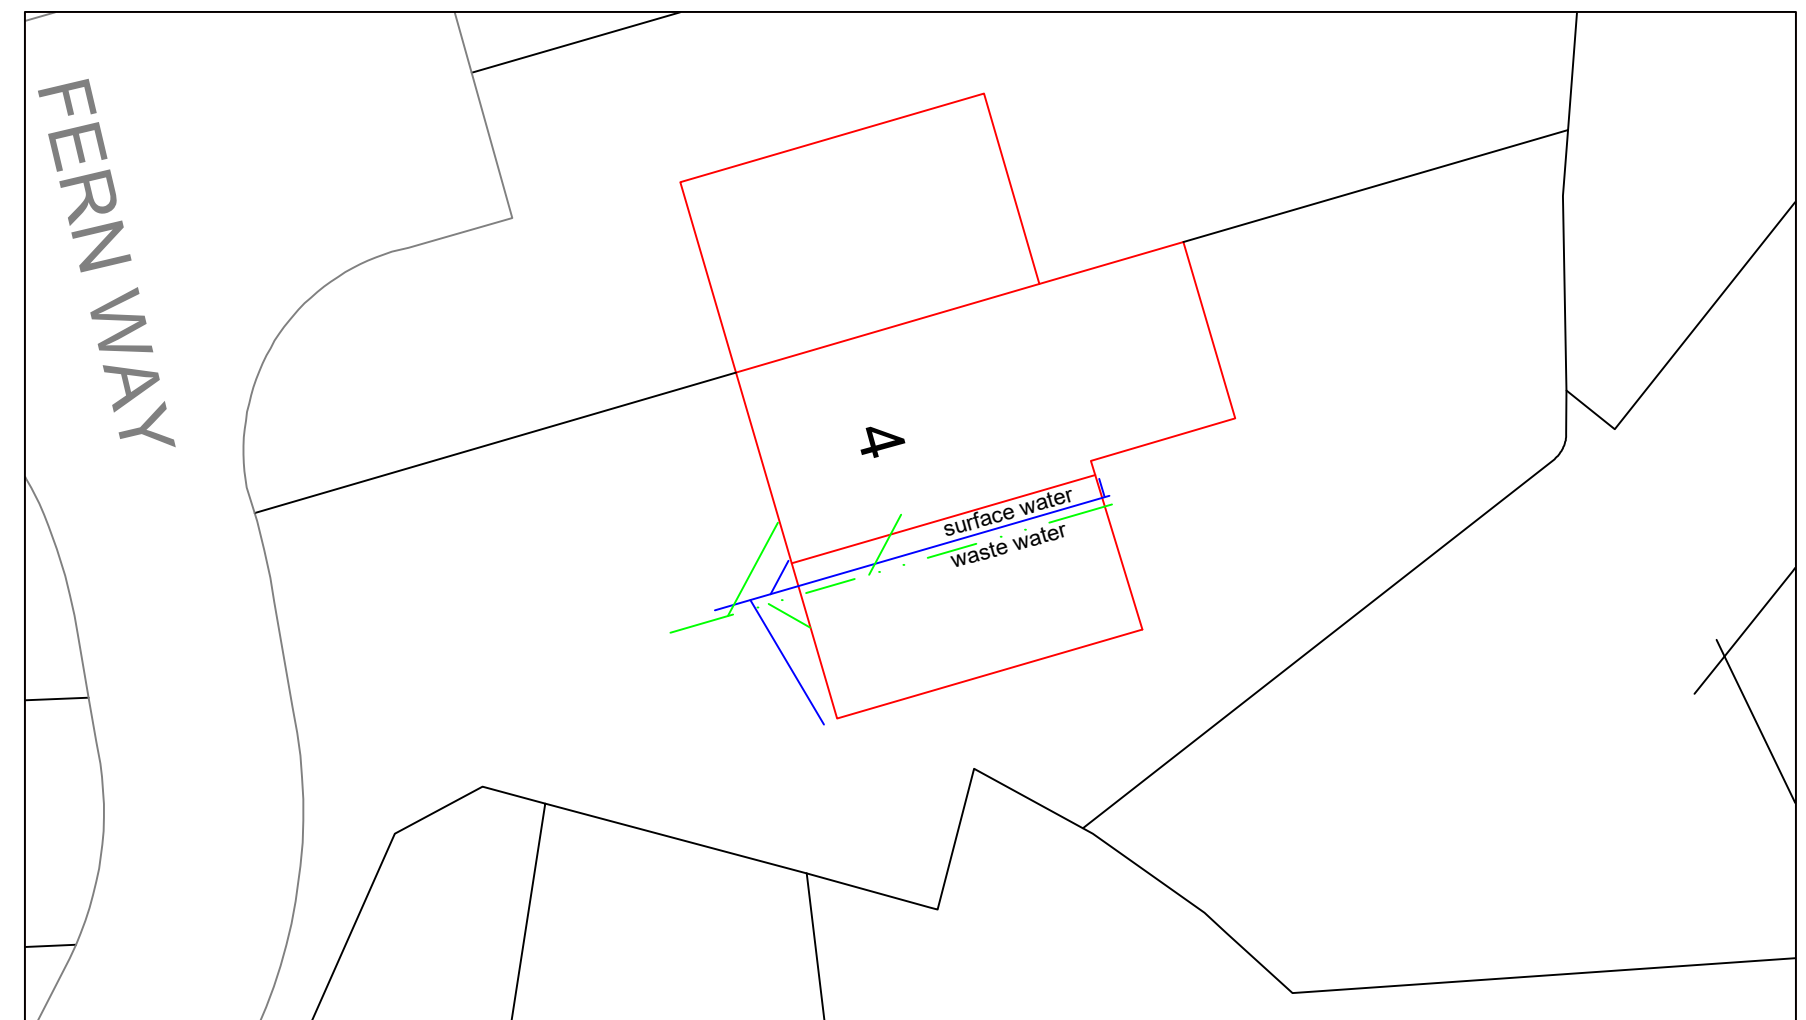

Proposed Site Plan 1/200

Project Details		4 Fern Way, Whitehaven CA28 6NJ Location & Block Plans	
Project	Proposed side extension		
Plan	A2	Revision	-
Ref	SP-PSE-001		
Scale	Varies	Date	Feb' 2021