




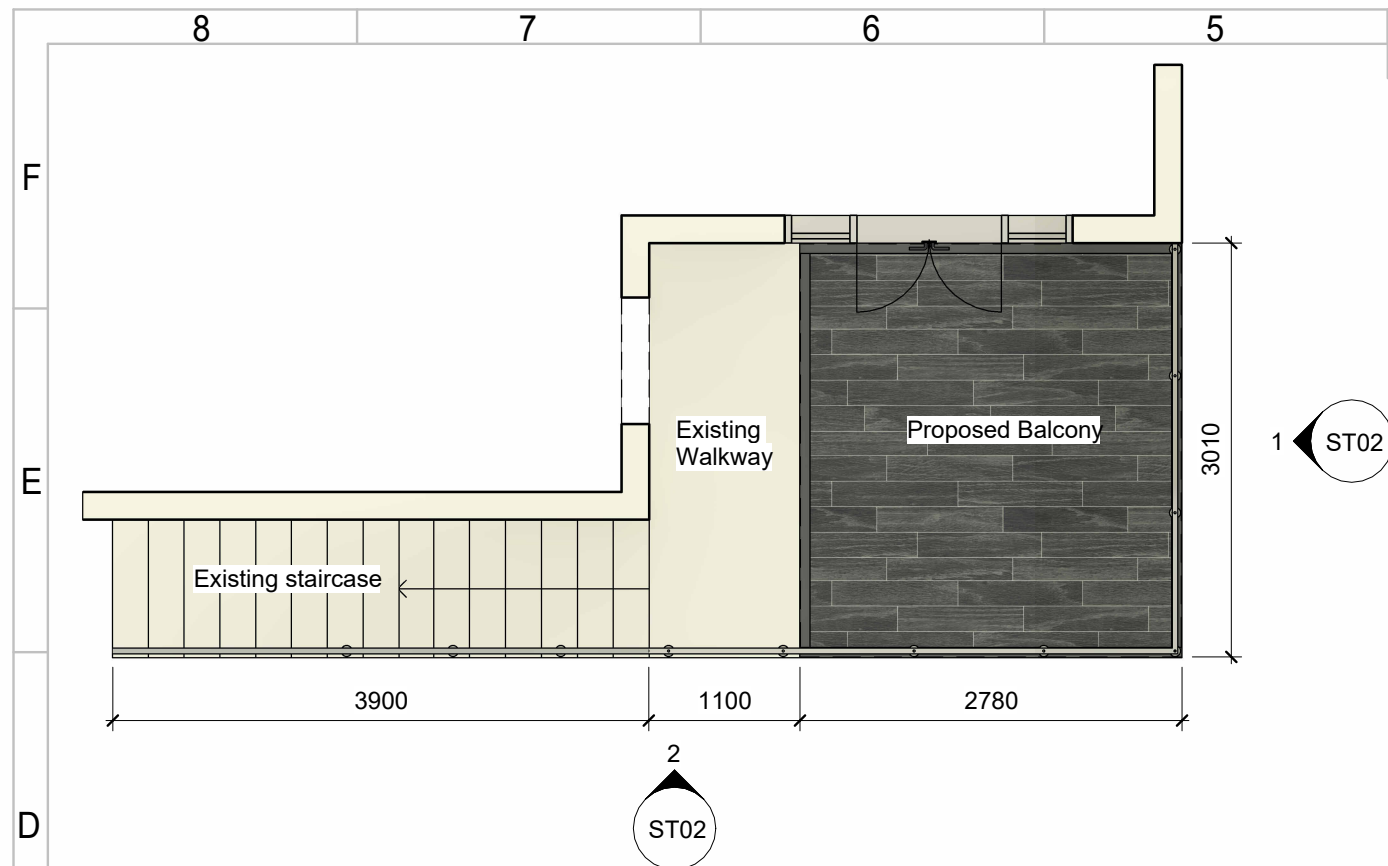

1 Balcony Level
1 : 50

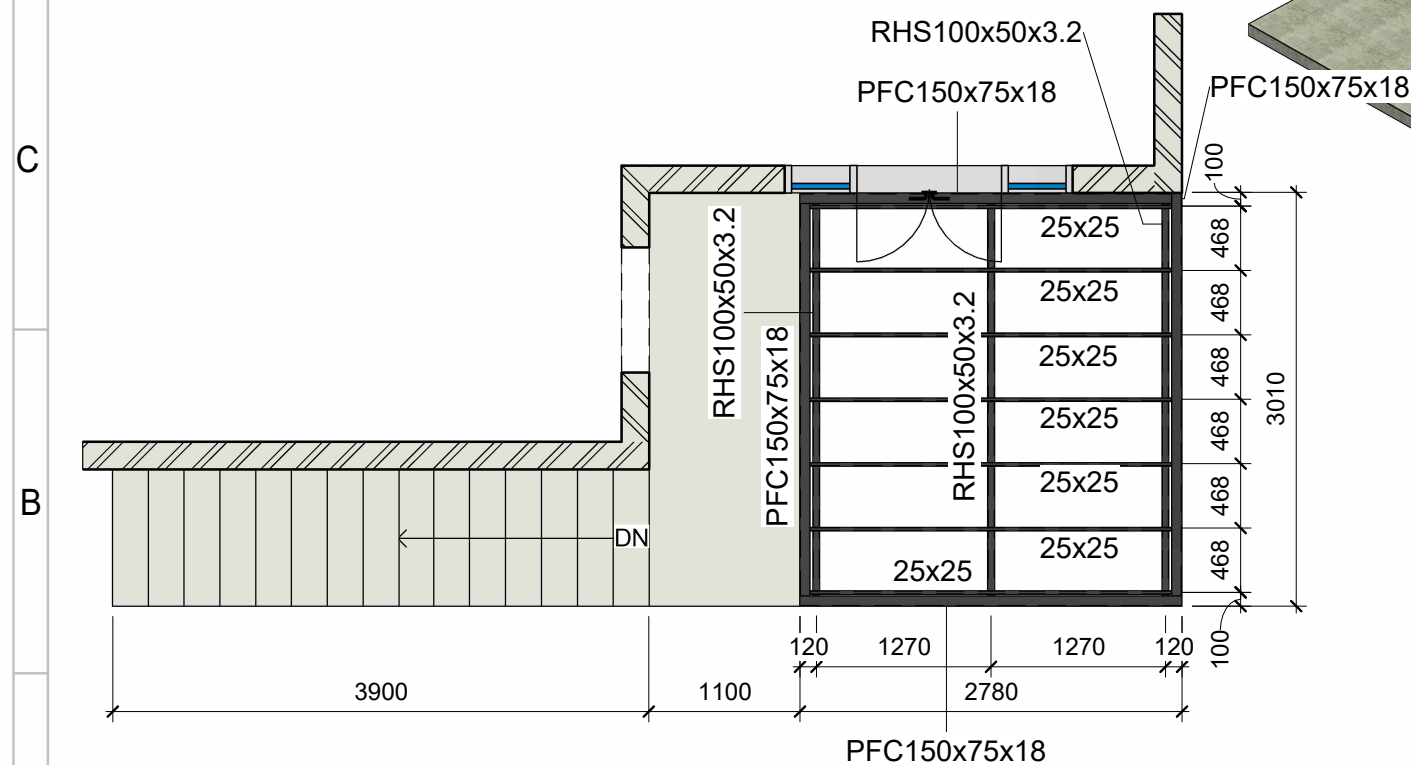

2 Structural framing plan
1 : 50

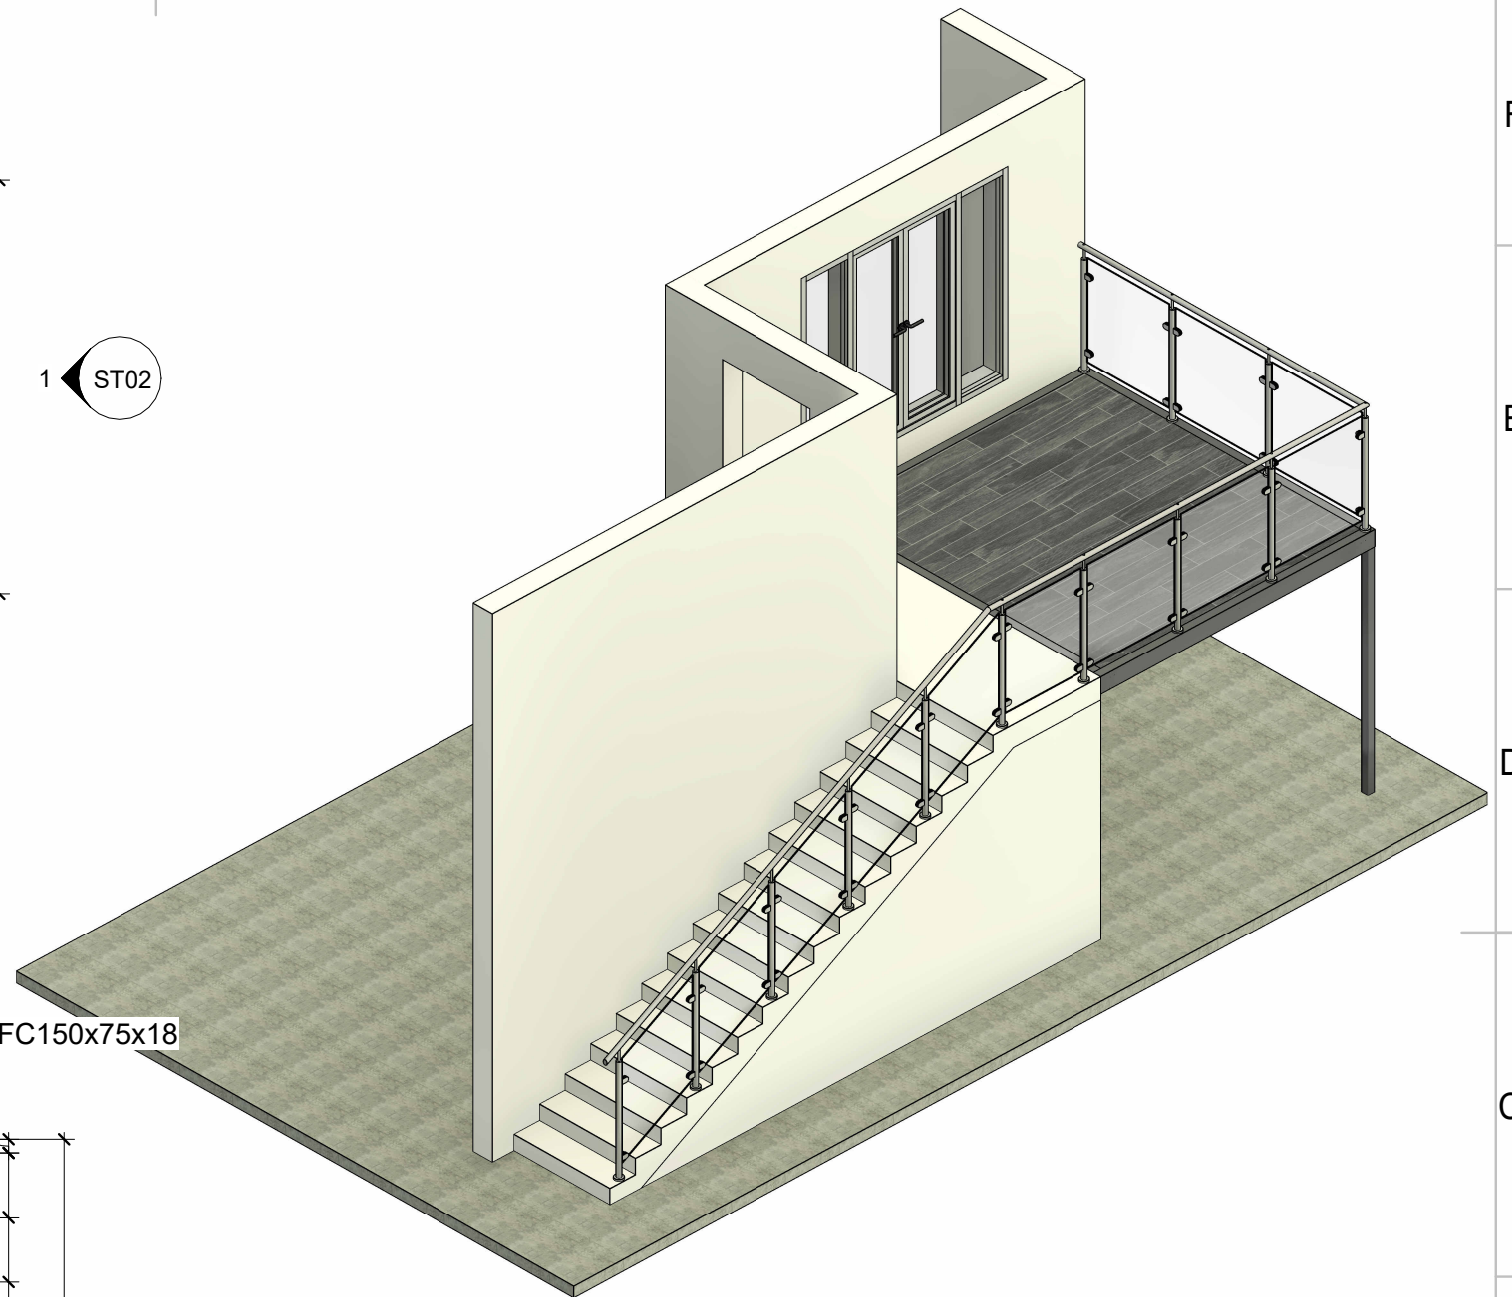

3 Isometric view 1

UNLESS OTHERWISE SPECIFIED DIMENSIONS ARE IN MILLIMETERS SURFACE FINISH: TOLERANCE: LINEAR: ANGULAR:				FINISH:		DEBURR AND BREAK SHARP EDGES		DO NOT SCALE DRAWING		REVISION							
								IBA Engineering Ltd 07388795026 info@ibaengineering.co.uk									
DRAWN		NAME		SIGNATURE		DATE						Issue Date					
CHKD																	
APPVD																	
MFG																	
Q.A				TITLE:		BALCONY EXTENSION						Address: Annan Creca business park Unit 10 C &DDG12 6RP		A3			
						ST01											