


PROPOSED STABLE BLOCK, HARDMOOR LANE, SANDWICH

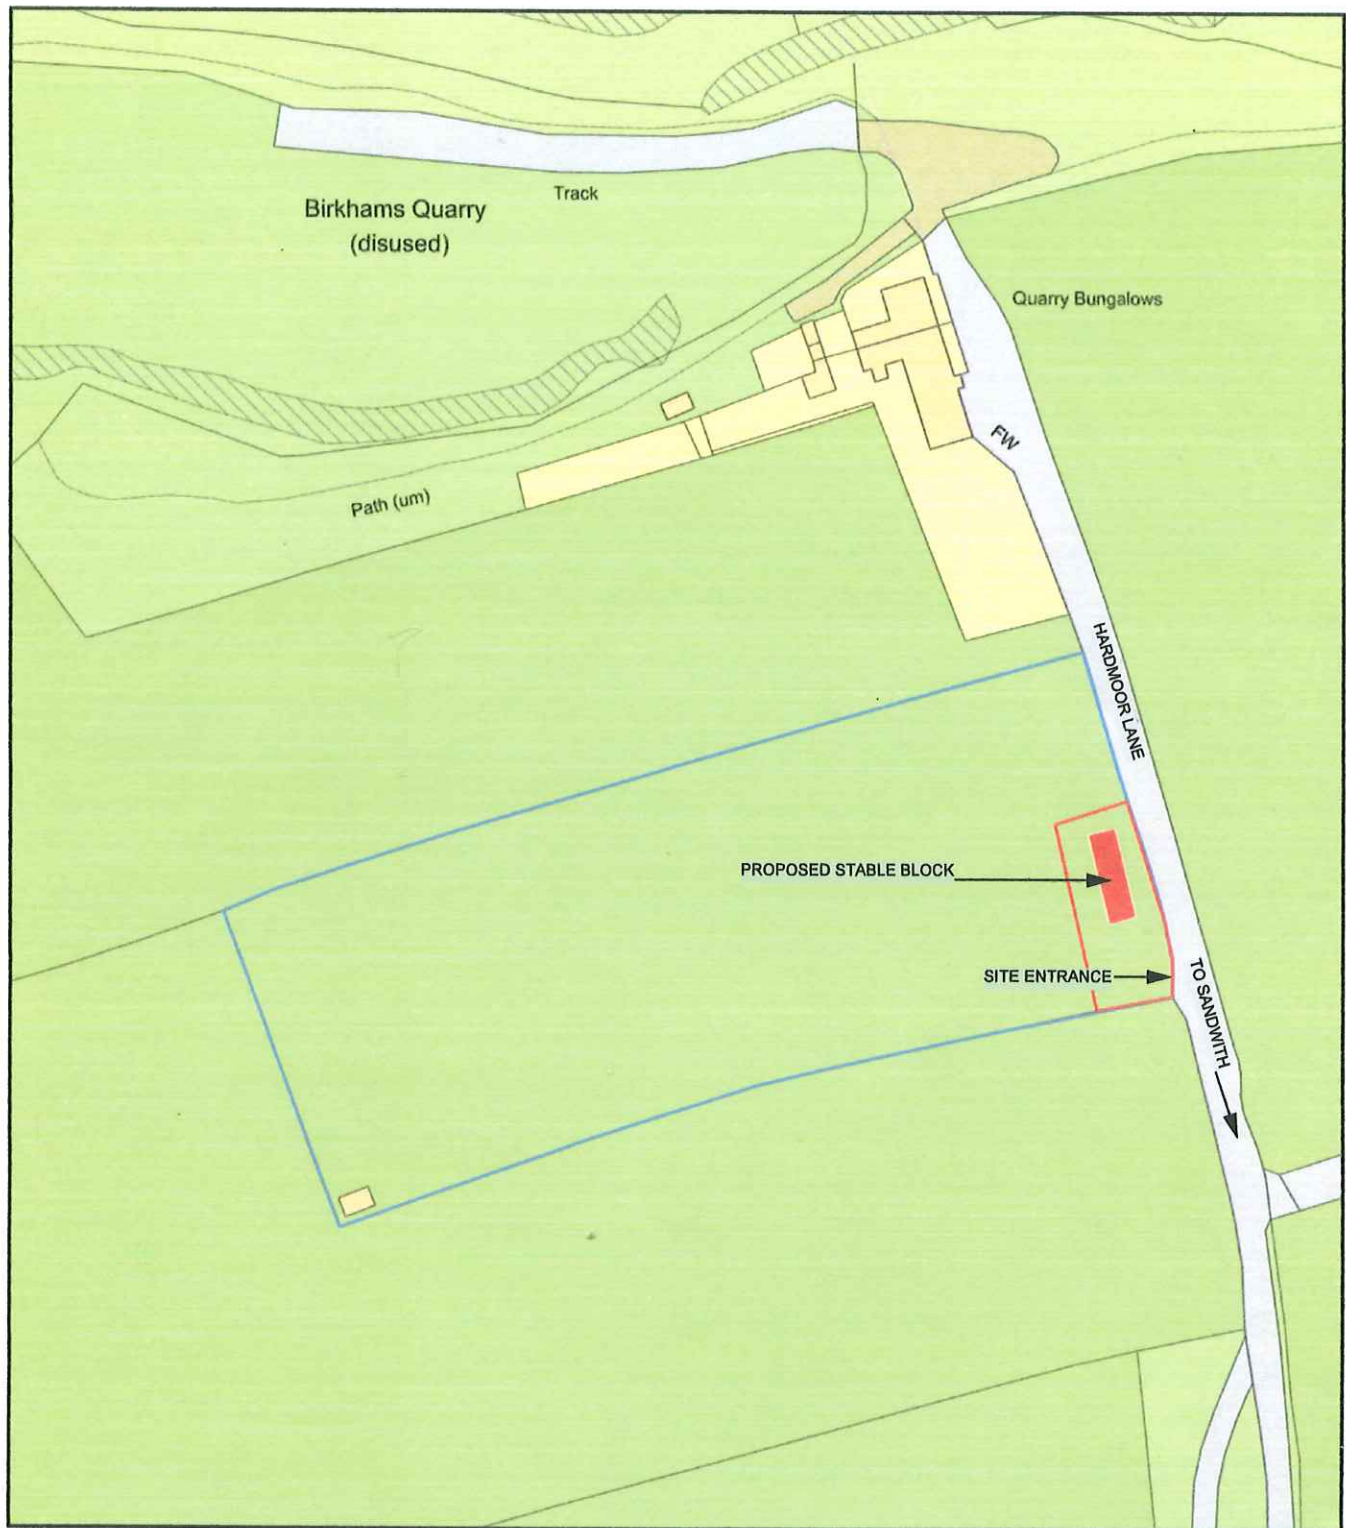

0 50
Metres



Plan Produced for: Mrs. P. Irving

Date Produced: 08 Mar 2021

Plan Reference Number: TQRQM21067135227810

Scale: 1:1250 @ A4