
facia to cover wallplat note facia flush to wall 2 x 25mm corbels to front only

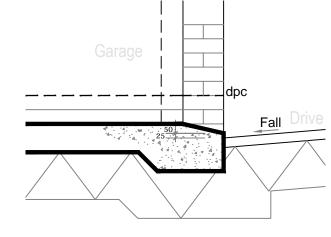

Sketch schemes may be based on plan information of unknown origin and is subject to verification and survey.


is subject to verification and survey.


Contractors must verify all dimensions on site before commencing any work or shop drawings. This drawing is not to be scaled. Use figured dimensions only.

Building areas are liable to adjustment over the course of the design process due to ongoing construction detailing developments.

Subject to statutory approvals and survey.



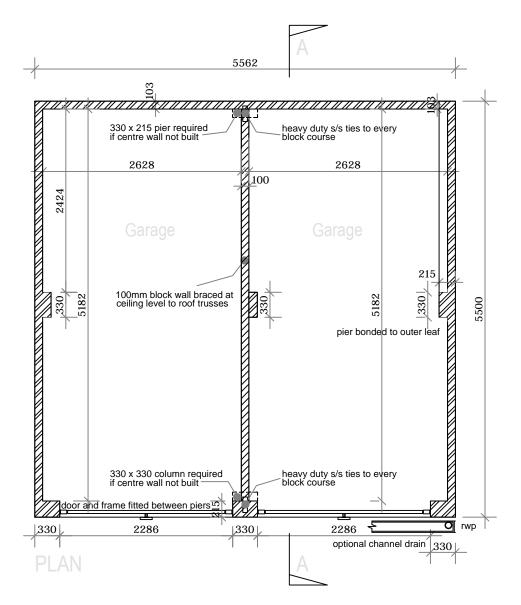

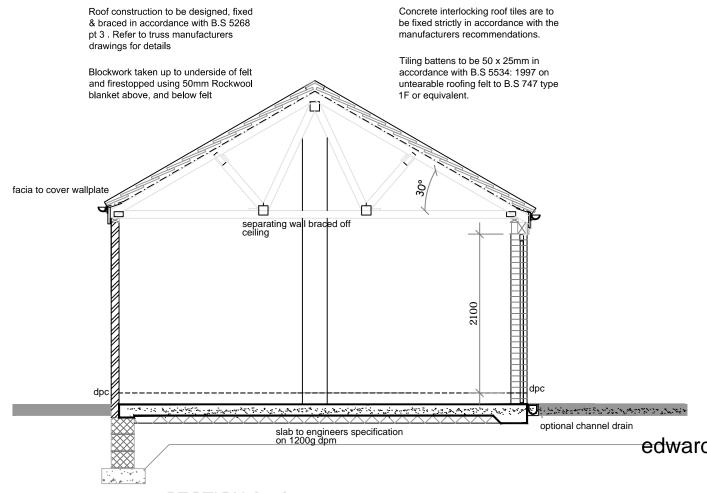

gleesor

Piers required if dividing wall 04.08.13 djb omitted indicated.

Detail added following client comments 04.07.13 wc

revisions

edward architectural services ltd

prospect house 32 sovereign street leeds ls1 4bj t 0113 398 4000 www.eas-limited.co.uk

project Standard Details

client Gleeson Homes & Regeneration

title Detached Garage Details

Double

drawn djb checked . date 22.08.12 scale1:50/100@A3

job no 0282 drawing no SD701