



Station House
Existing Elevations

1:100 @ A3

Station House
The Banks
Seascale
CA20 1QS


Drw#: SH-P-EE




Existing Side Elevation



Existing Front Elevation

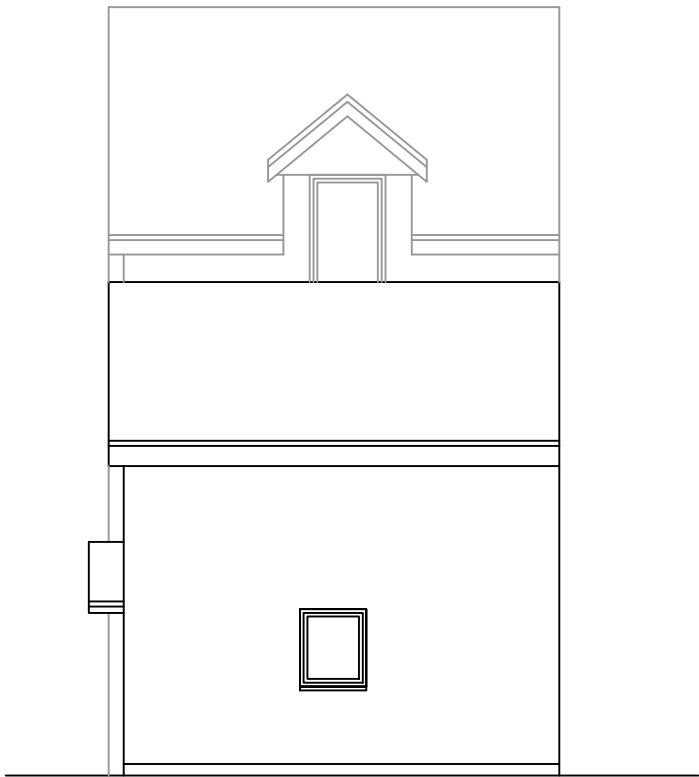

Existing Rear Elevation

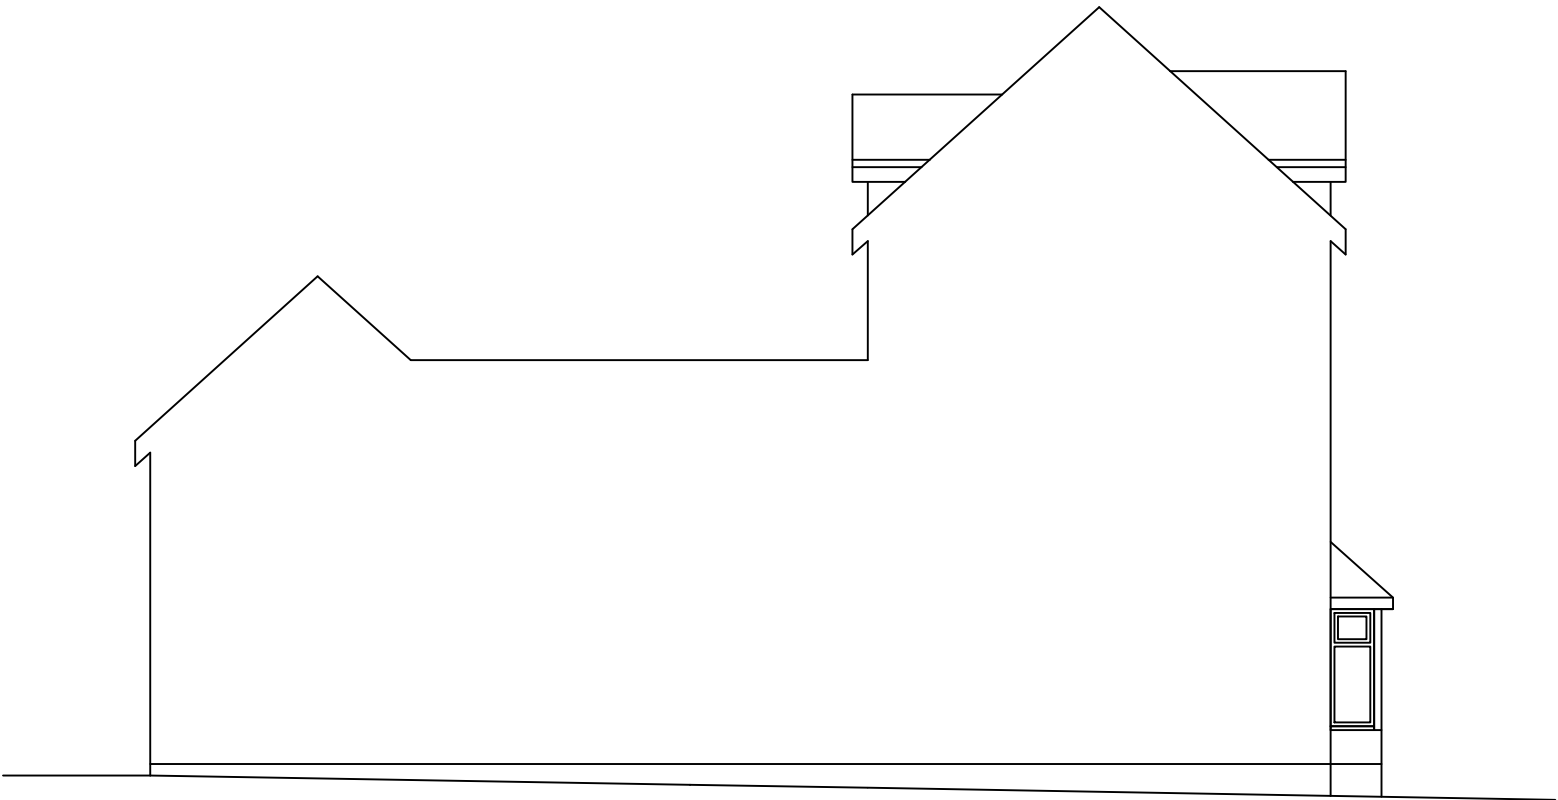

Existing Partywall Elevation