



# Station House Proposed Elevations

rev B

1:100 @ A3

Station House  
The Banks  
Seascale  
CA20 1QS


Drw#: SH-P-PE-B




Proposed Side Elevation



Proposed Front Elevation

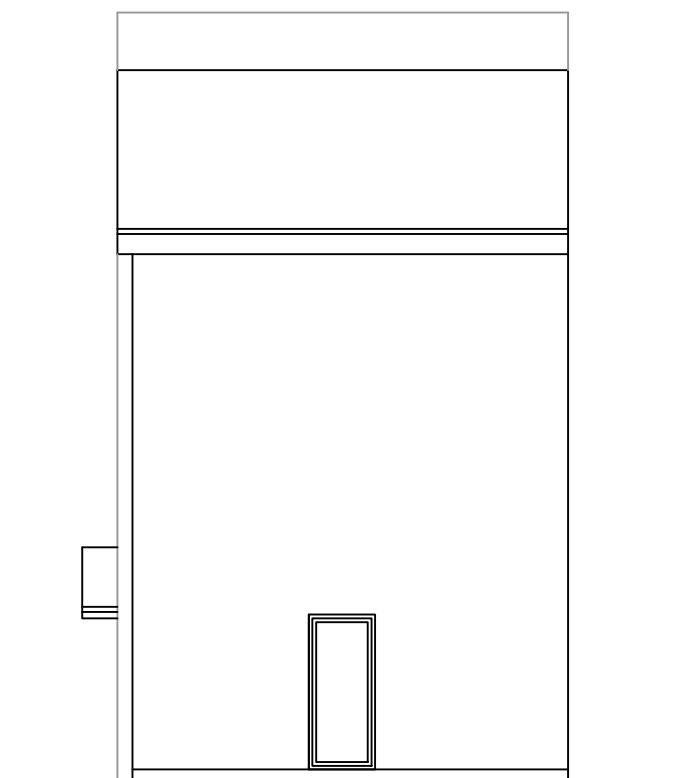

Proposed Rear Elevation

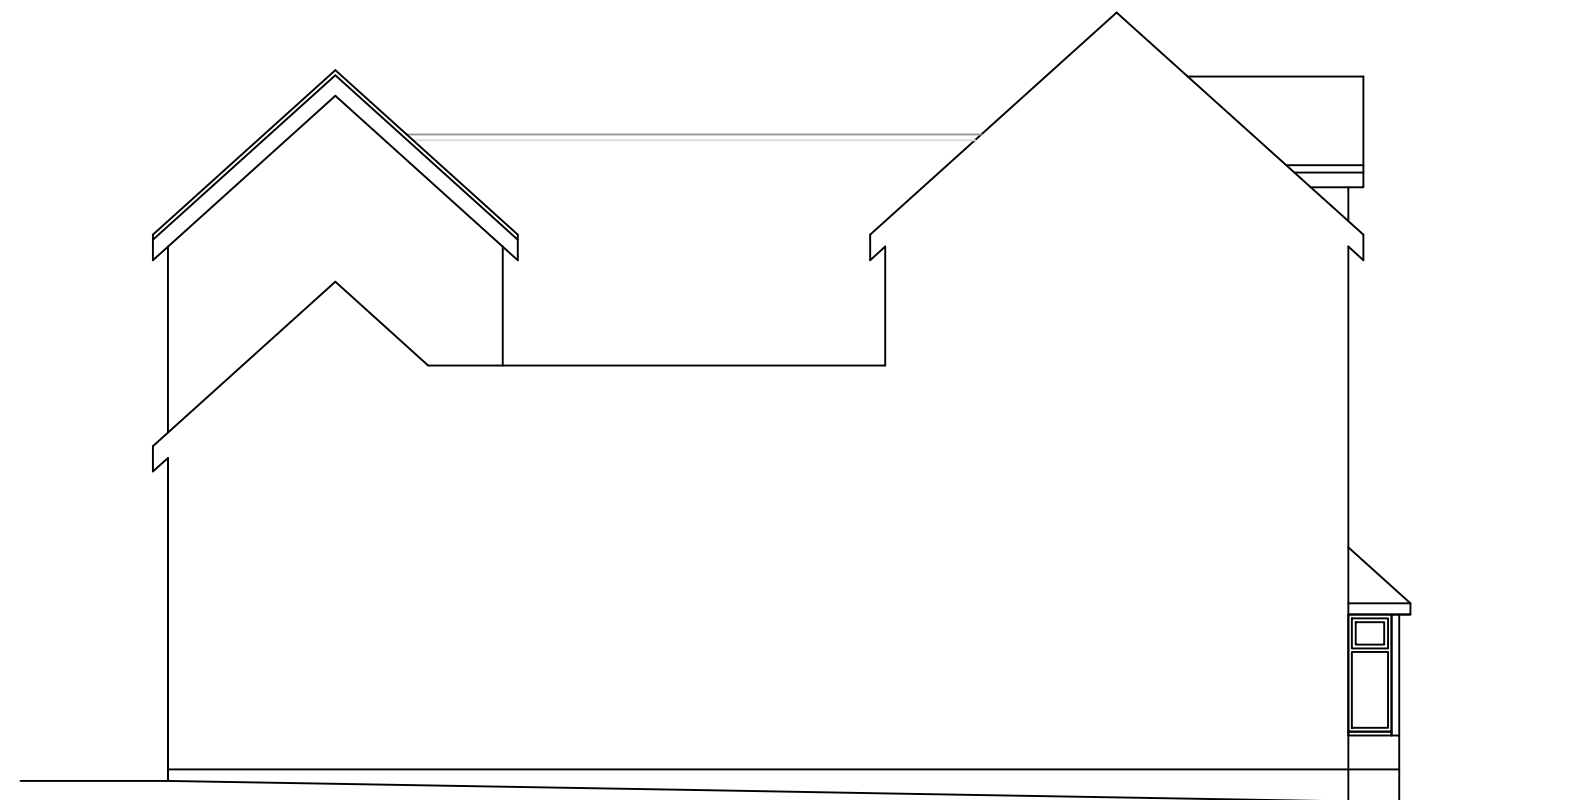

Proposed Partywall Elevation