



Station House Proposed Elevations

rev C

1:100 @ A3

Station House
The Banks
Seascale
CA20 1QS


Drw#: SH-P-PE-C




Proposed Side Elevation



Proposed Front Elevation

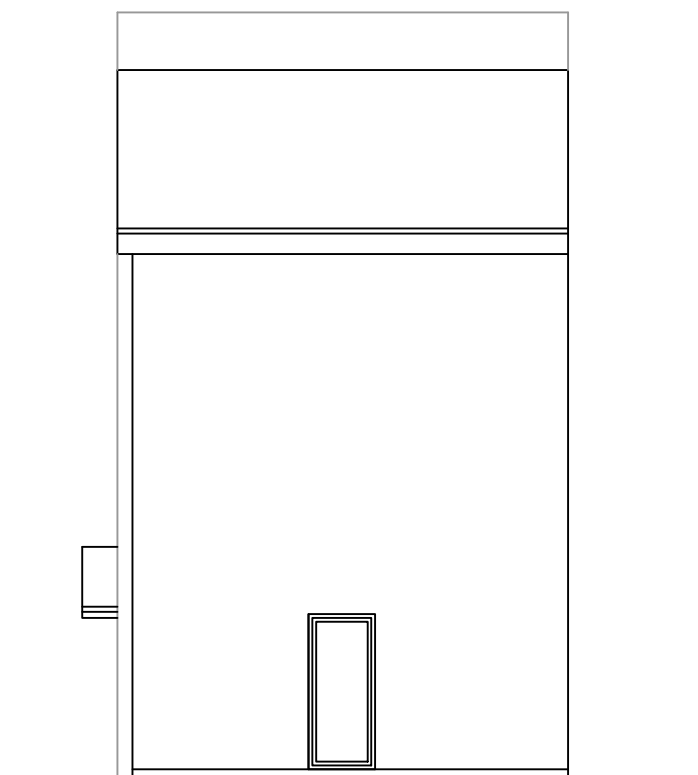

Proposed Rear Elevation

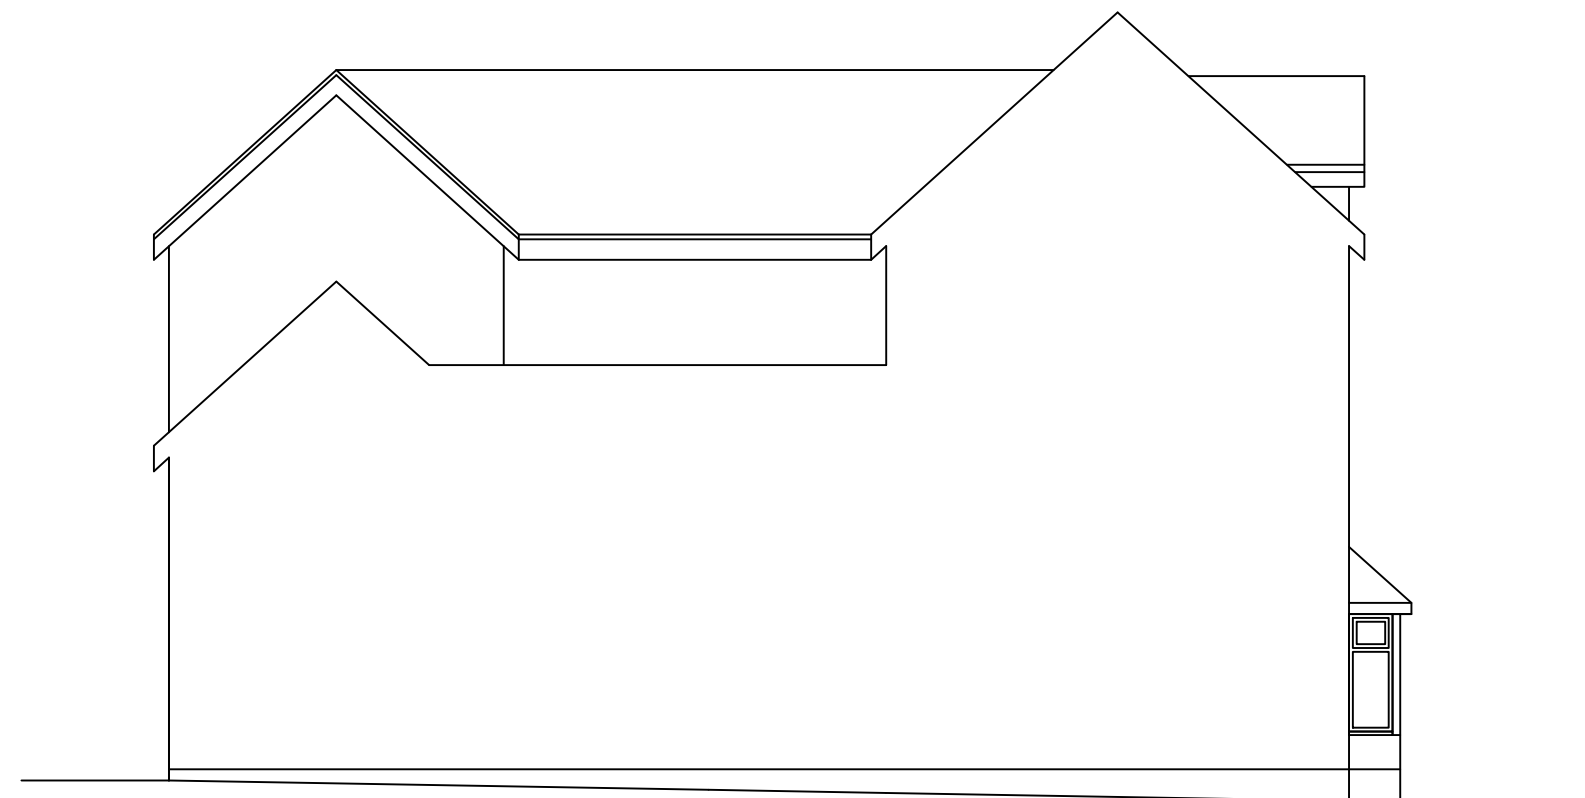

Proposed Partywall Elevation