

Dated

14th June

2024

Ian Hunter

STATUTORY DECLARATION

Relating to Land at Dalzell Street,
Moor Row in the City of Cumbria

Ian Hunter

I, Ian Hunter of Galemire House, Galemire, Cleator Moor, Cumbria, CA25 5QX do solemnly and sincerely declare as follows:

1. I make this declaration in respect of a small holding at Dalzell Street, Moor Row, Cumbria ("the small holding") which is shown edged red on the attached plan and shown to me and marked. "I.H.1".
2. I confirm that I am a veterinary surgeon, I have served as the farm veterinarian for Ms Wendy Rigg and her farm animals. I am very familiar with the small holding and have been visiting the same for in excess of 15 years.
3. I also confirm that there is a static caravan on the small holding, and this has been in the same situation since I began visiting the small holding.
4. I further confirm that the aforementioned caravan has been in use as accommodation to support the farm.

AND I make this solemn Declaration conscientiously believing the same to be true and by virtue of The Statutory Declaration, Act 1835.

DECLARED at Whitehaven in the City of Cumbria.

This 14th Day of JUNE 2024

Dated




14th June

2024

Ian Hunter

ATTACHMENT OF PLAN
"I.H.1"

Relating to Land at Dalzell Street,
Moor Row in the City of Cumbria

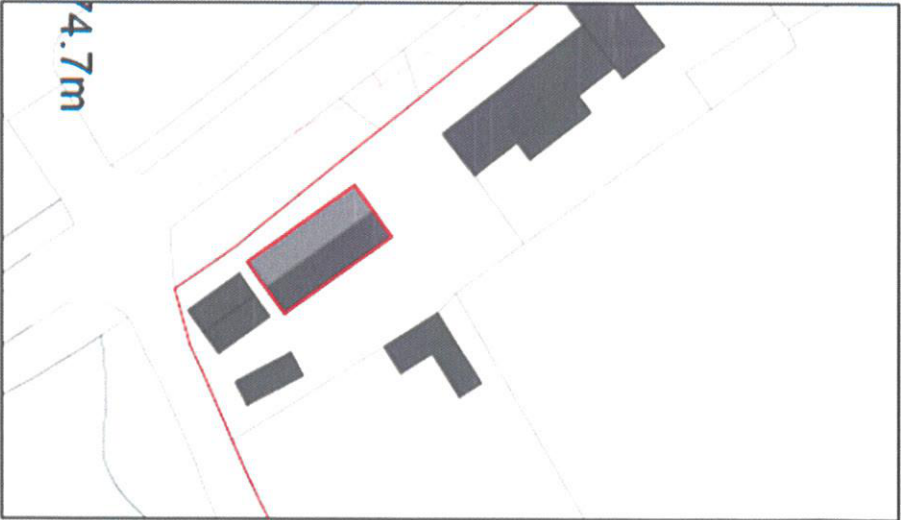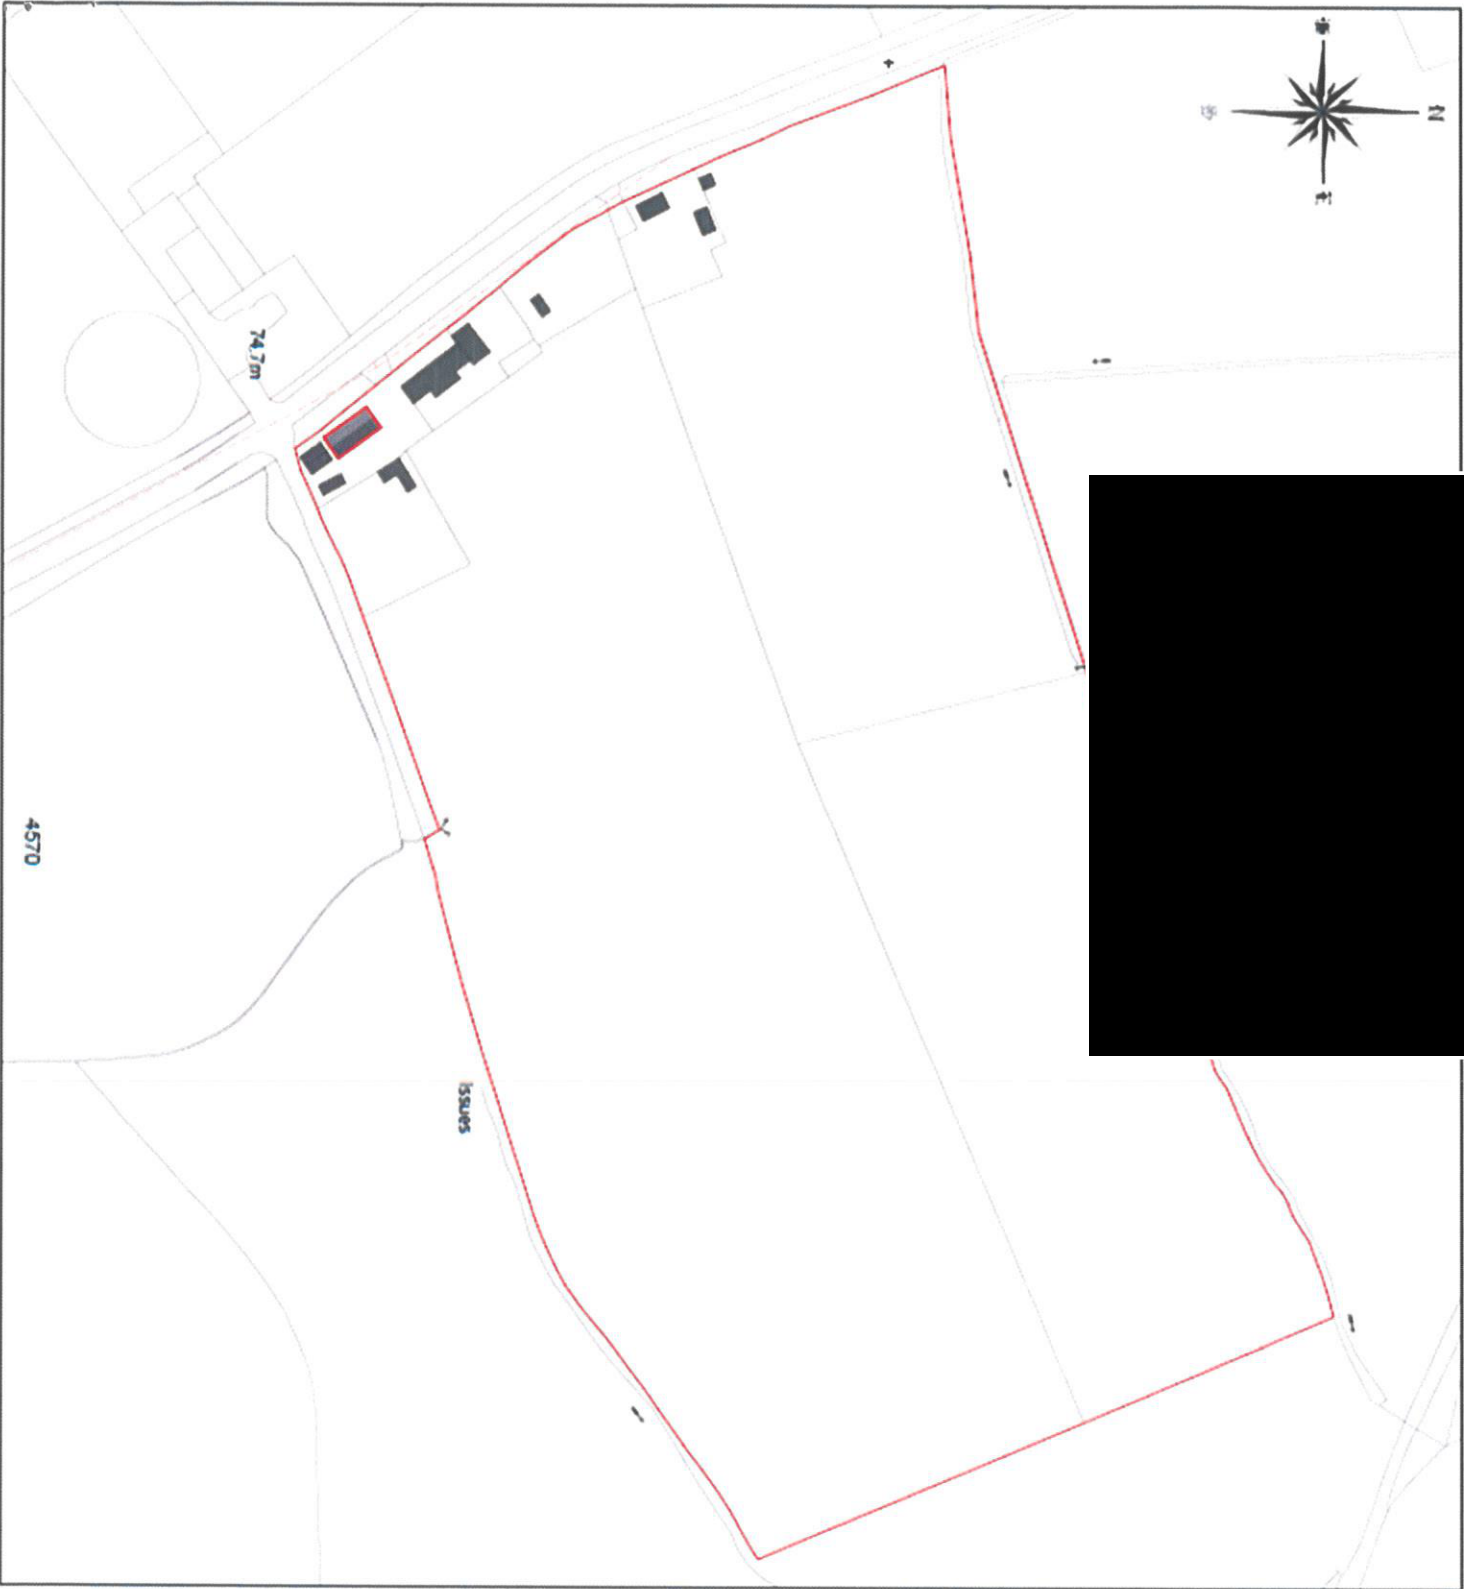 

Block Plan 1/500

--- Viewing Splay (200m W & 100m E)
— Site Boundary

| Project Details | | Small Holding, Dazell Street, Moor Row, Cumbria | |
|-----------------|--|--|---------------|
| Project | Proposed Lodge Replacement Proposed Site & Block Plan | | |
| Ref | SH-WR-004 | Rev | - |
| Scale | 1/50 | Date | 10th Mar 2024 |
| Client | Mr & Mrs Wendy Rigg | | Paper Size A3 |