




Ground Floor Store Plan As Existing
1 : 100

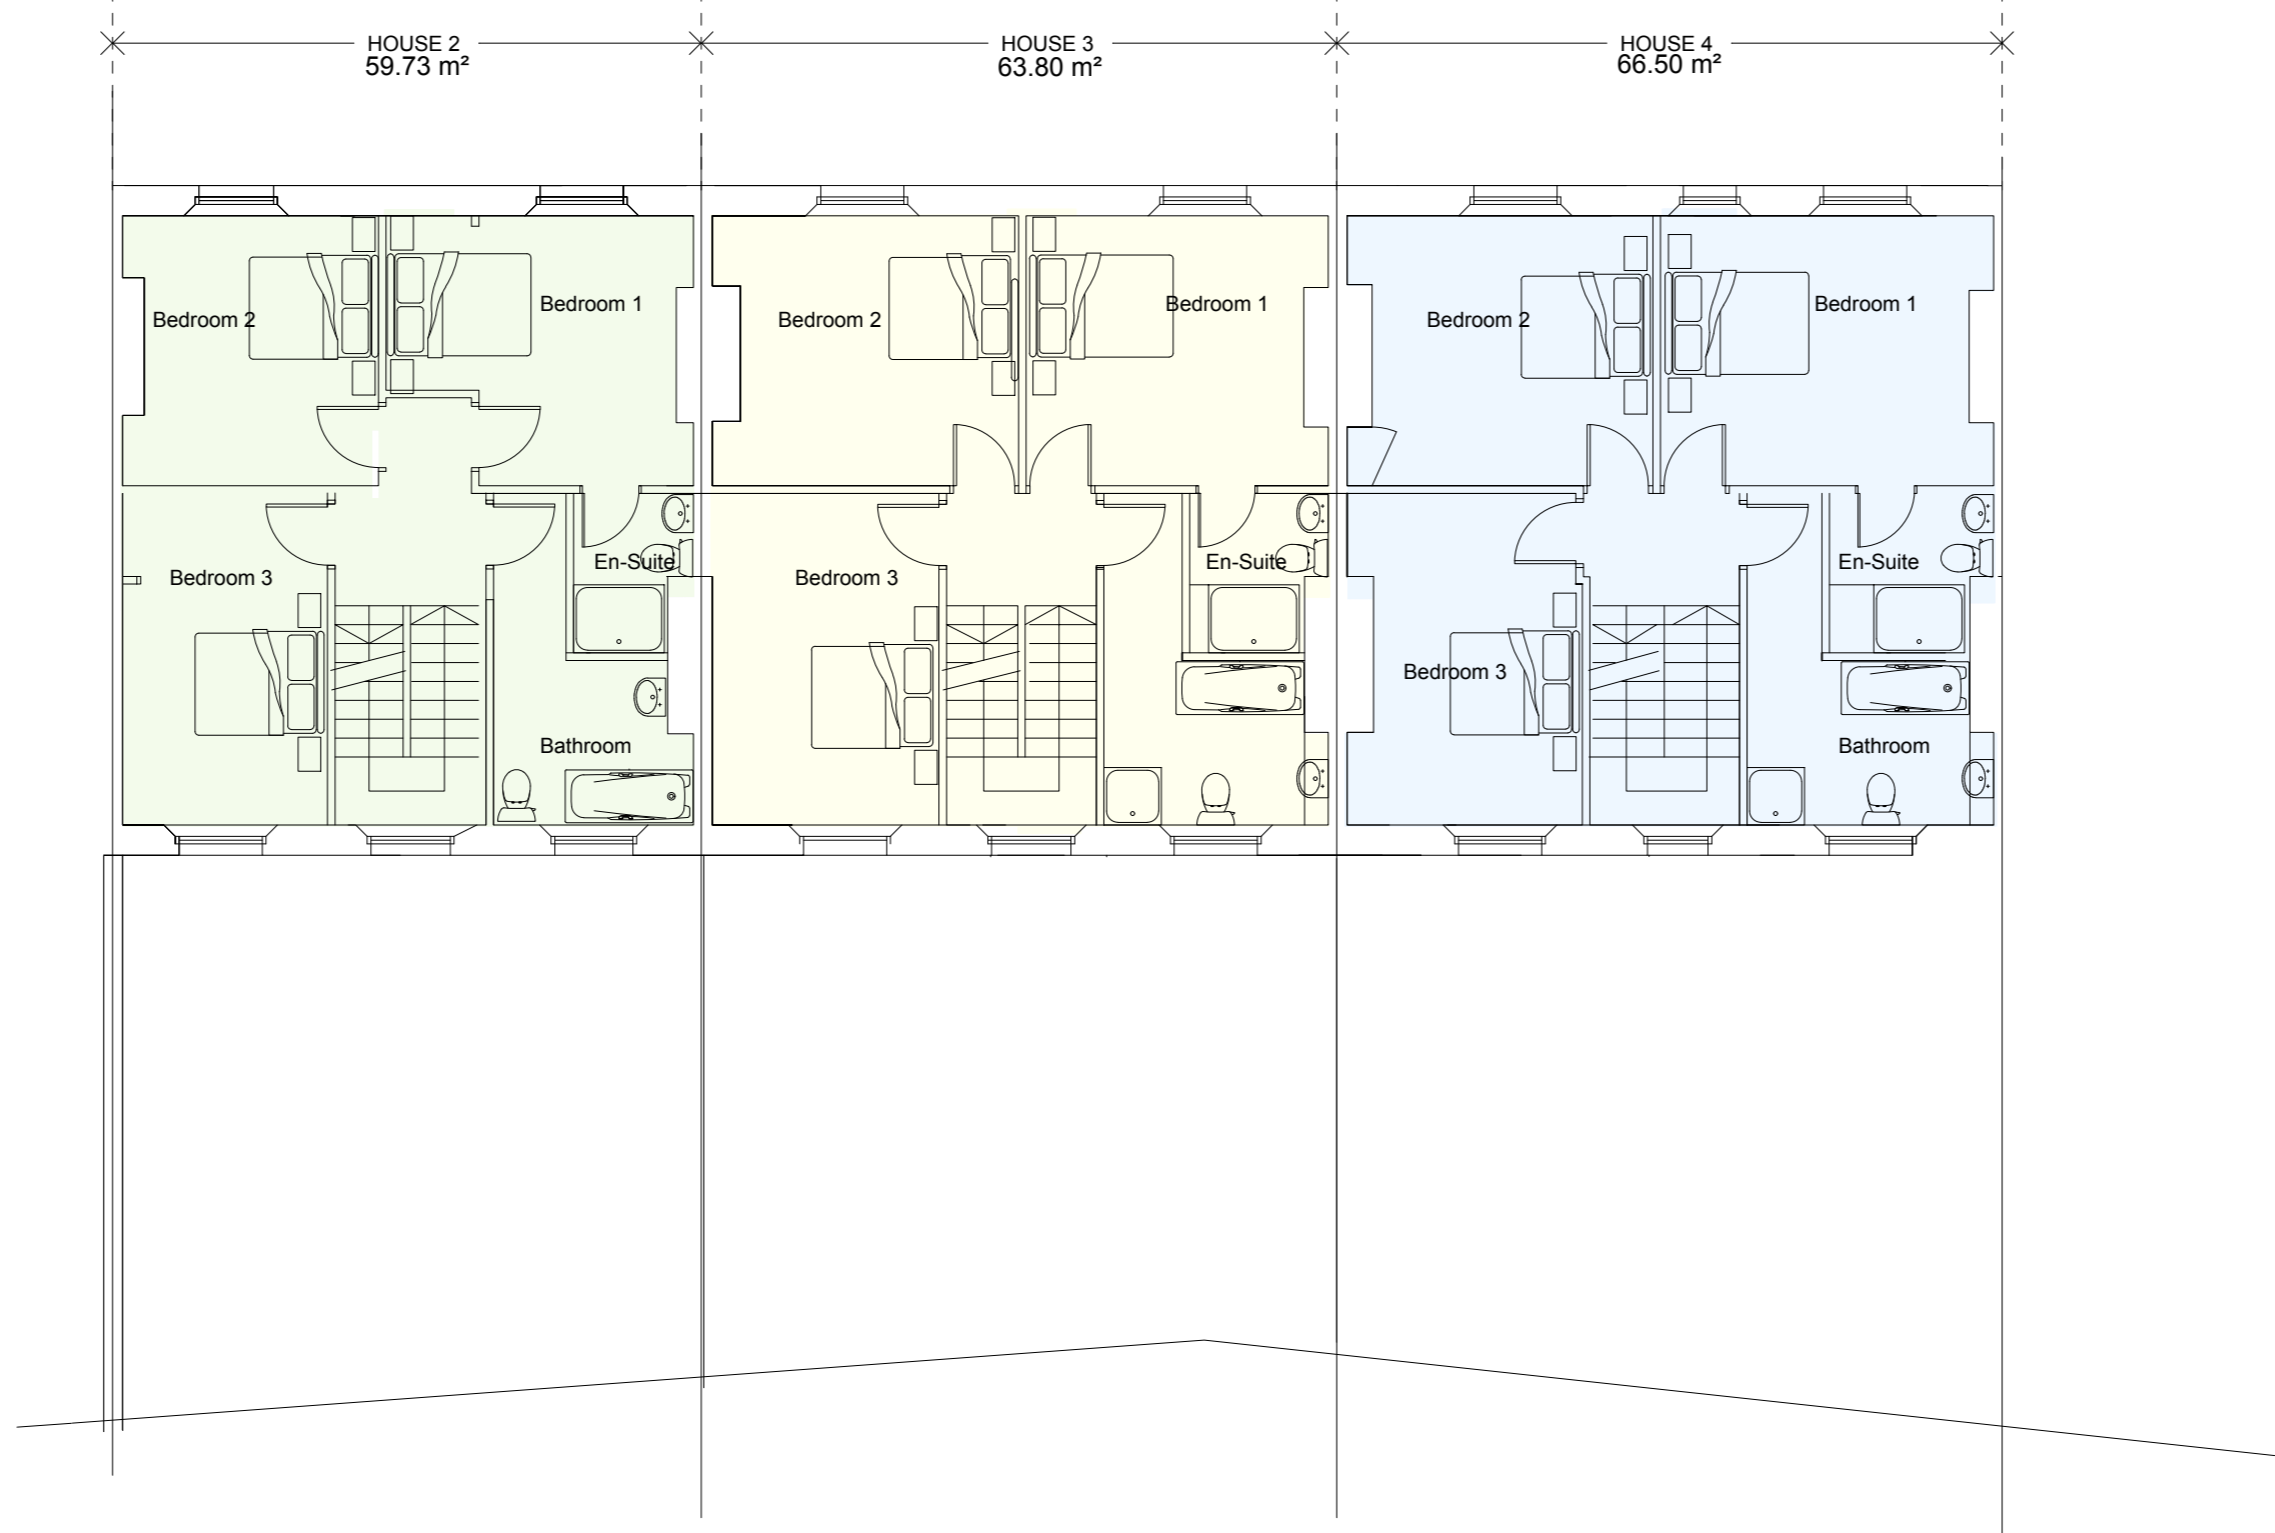


First Floor Store Plan As Proposed
1 : 100

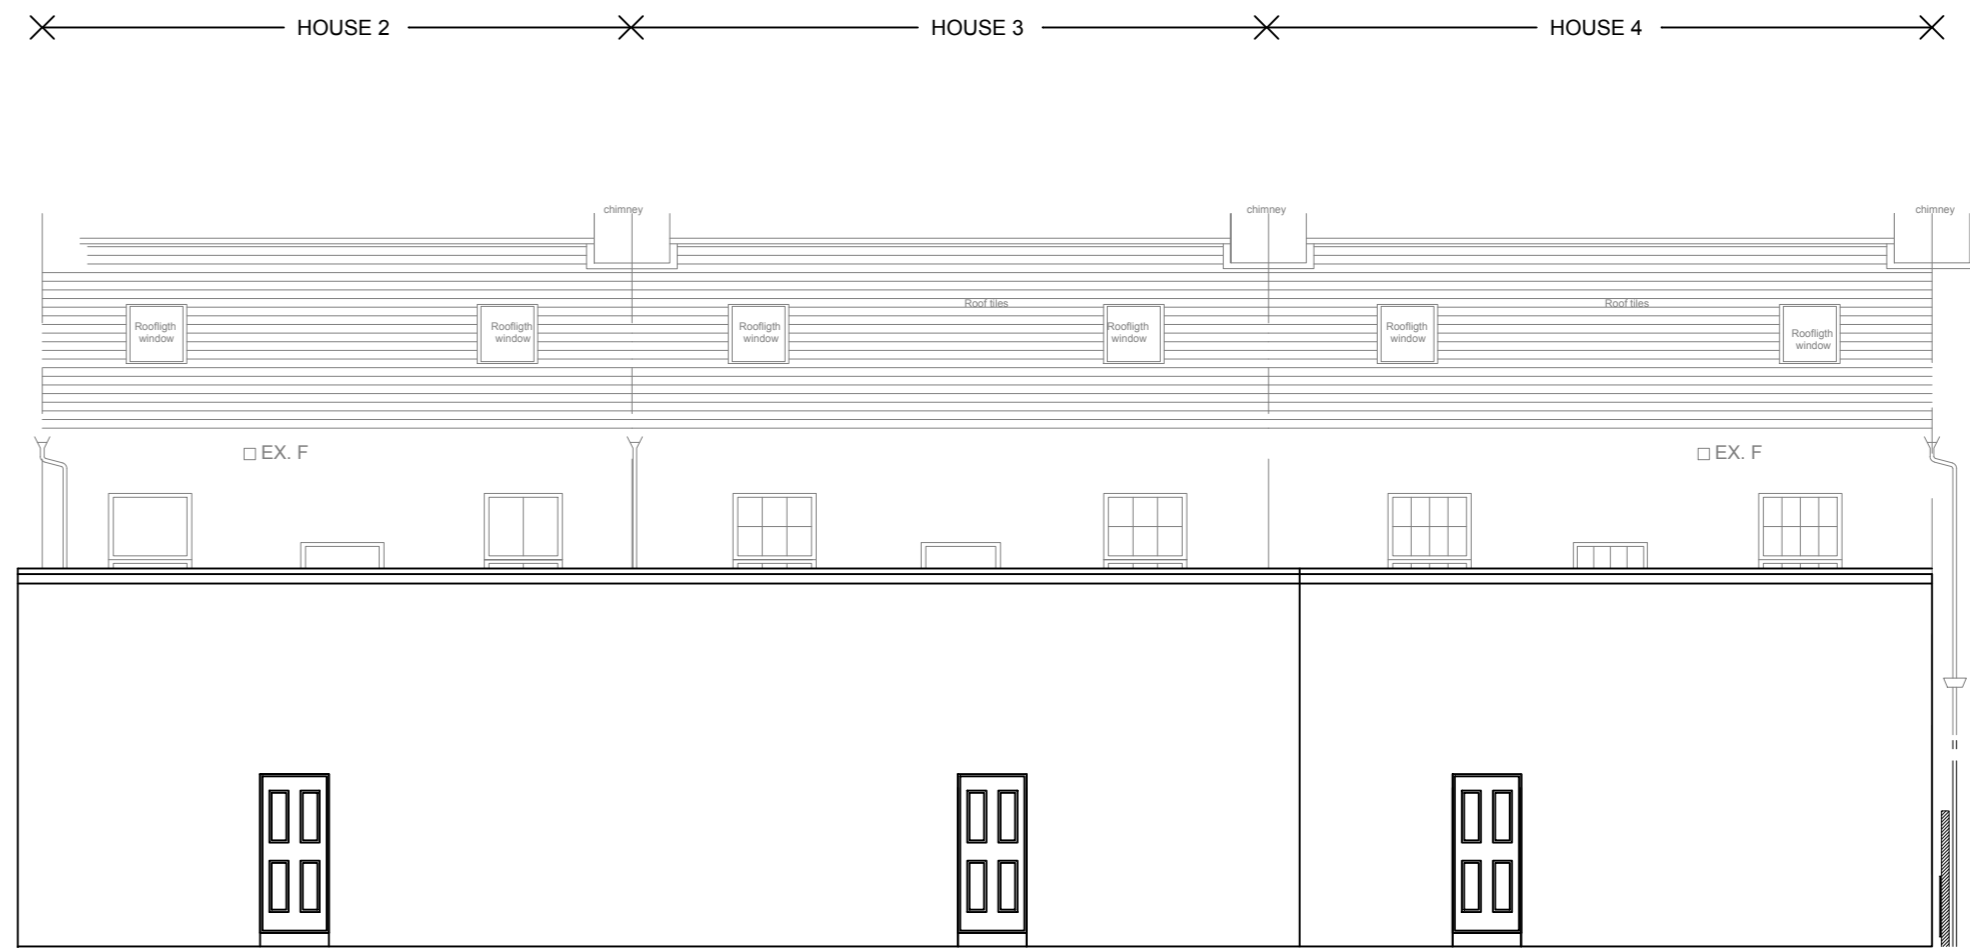


Rear Store Elevation As Existing (From Alleyway)
1 : 100

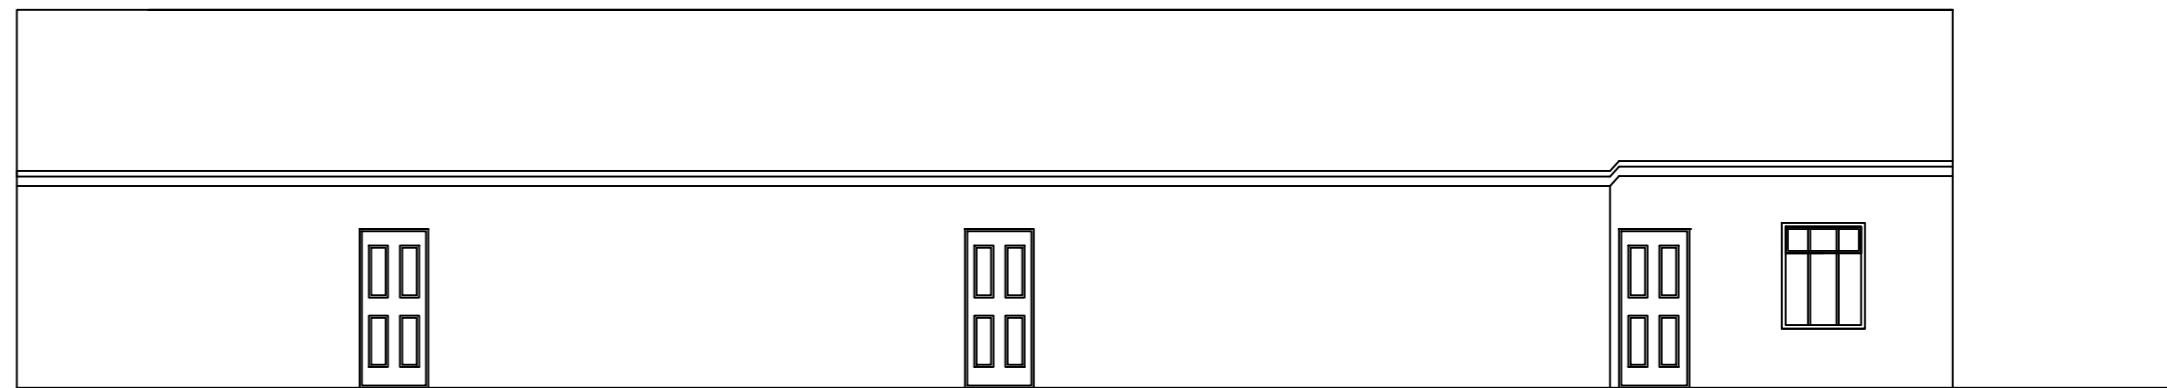

Front Store Elevation As Existing (From Garden)
1 : 100

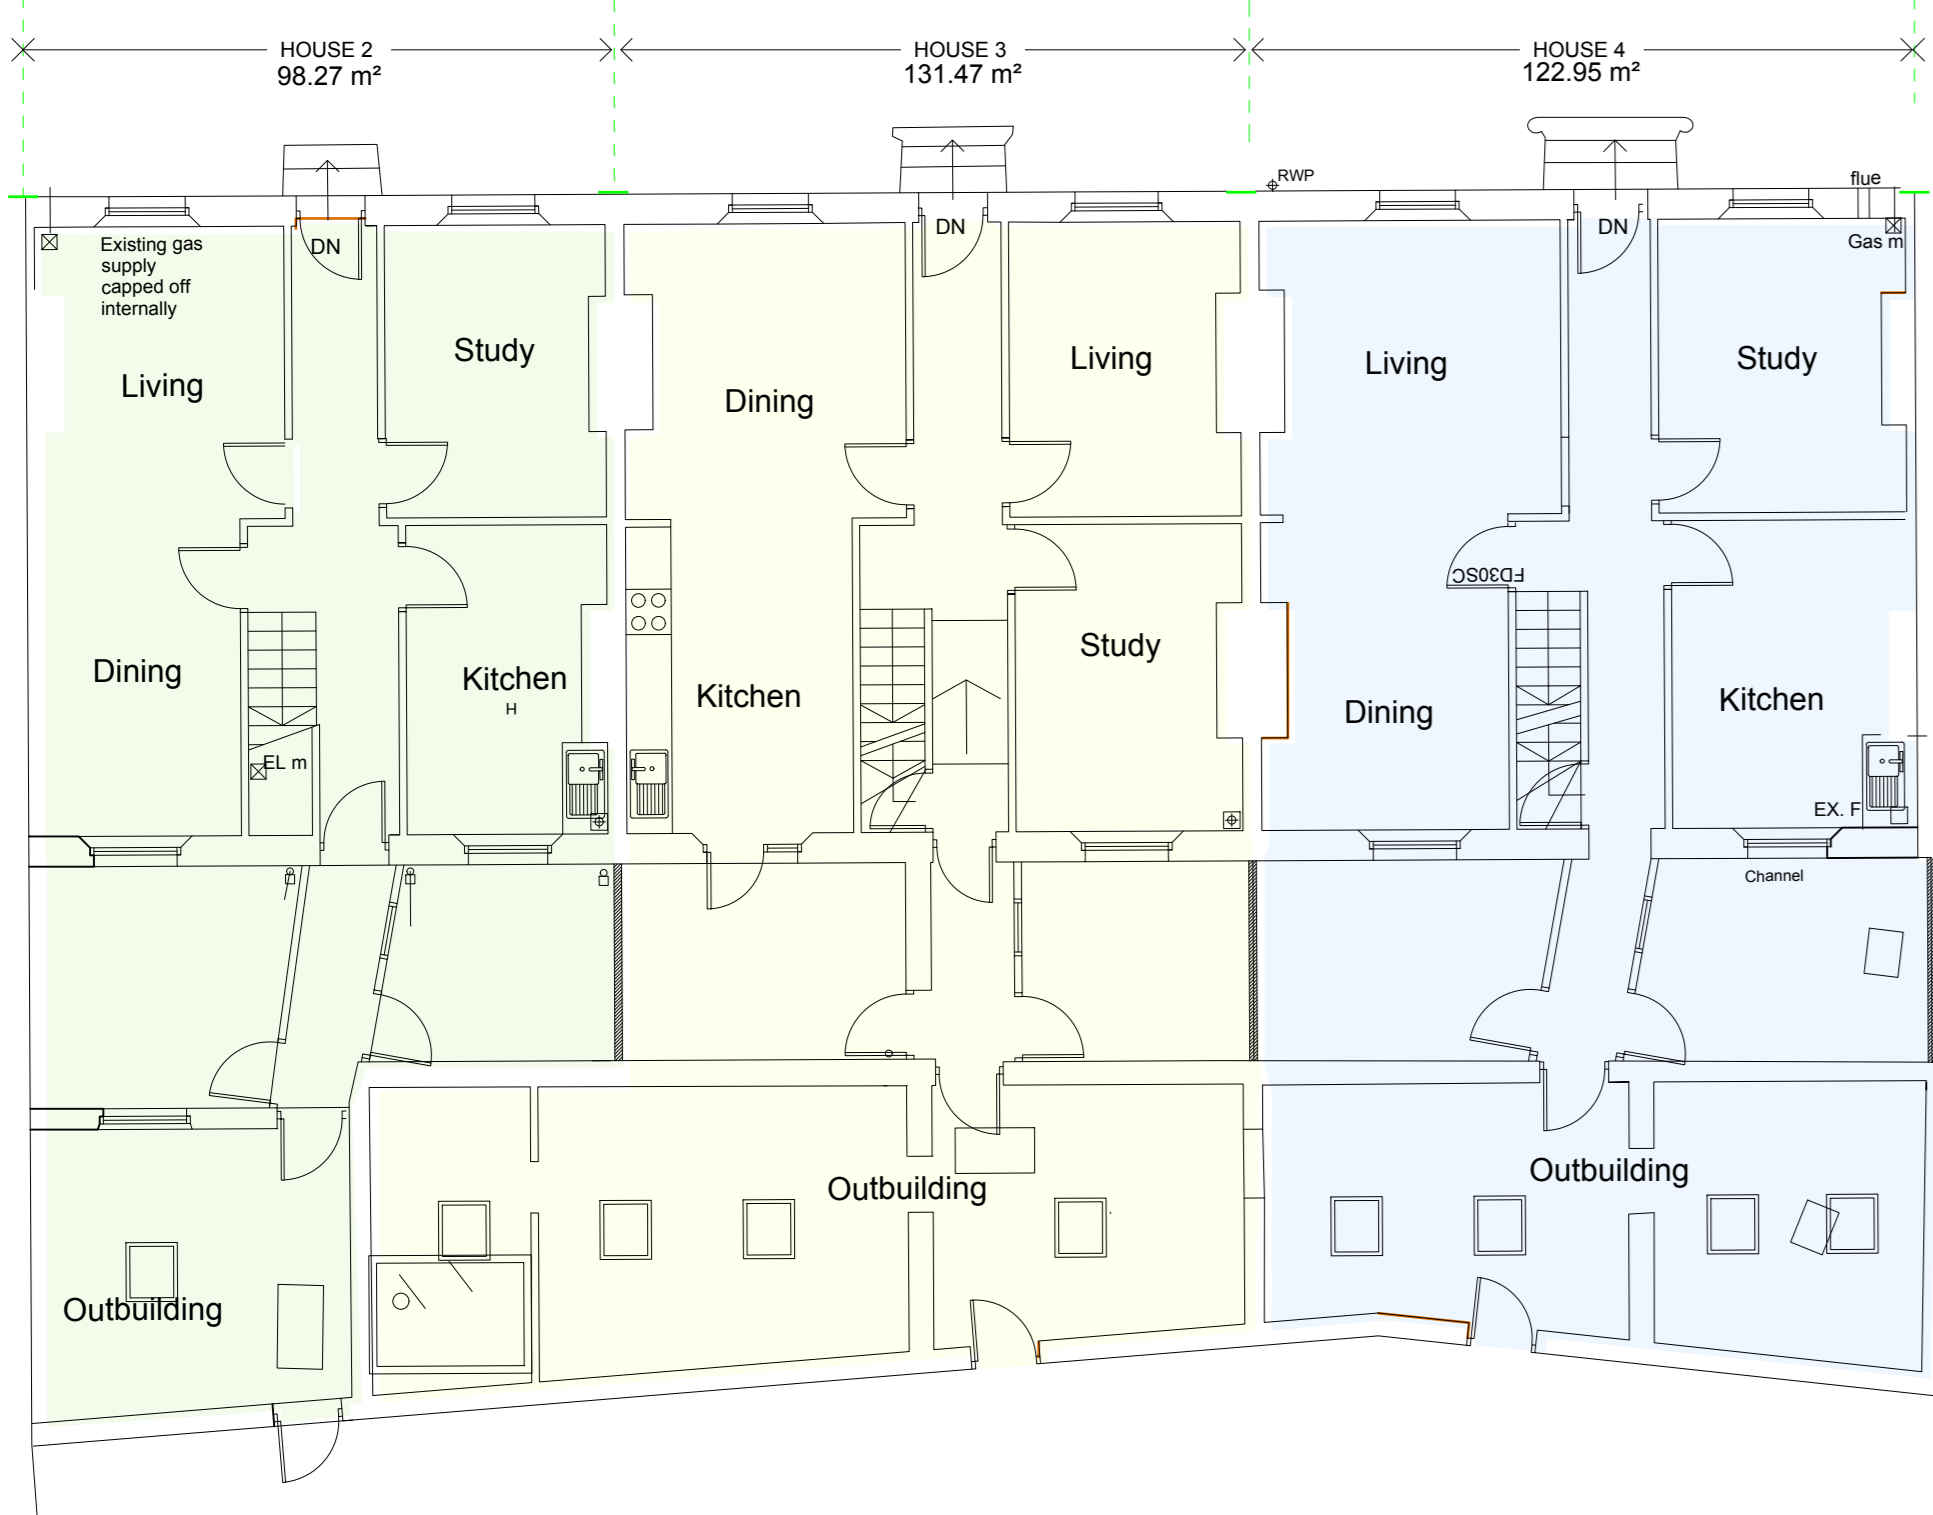


Ground Floor Store Plan As Existing
1 : 100

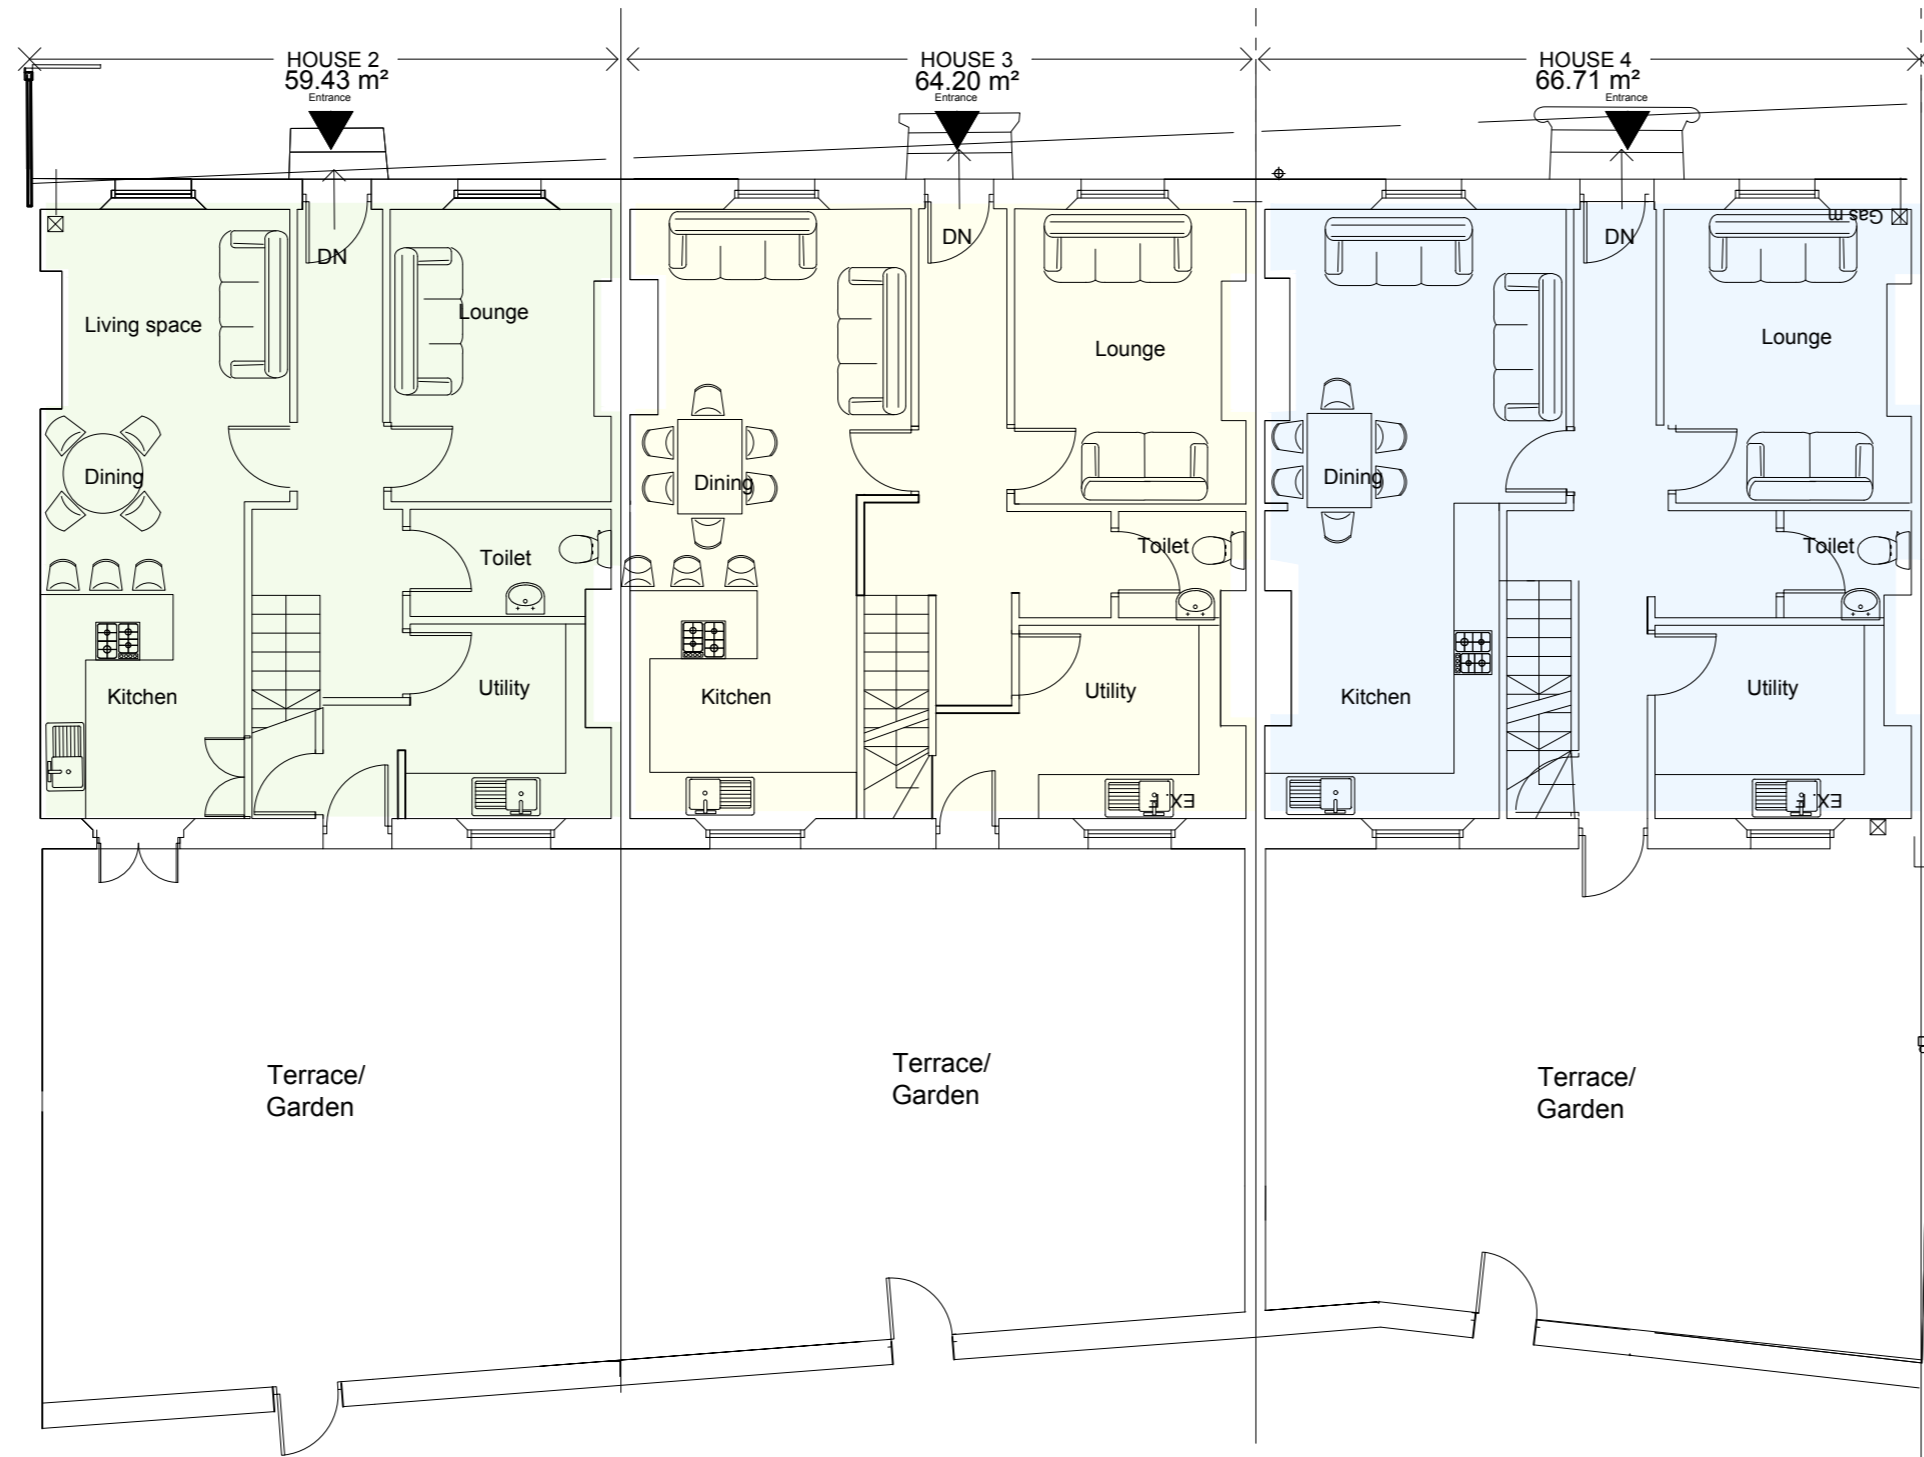

Ground Floor Store Plan As Proposed
1 : 100



Rear Store Elevation As Proposed (From Alleyway)
1 : 100

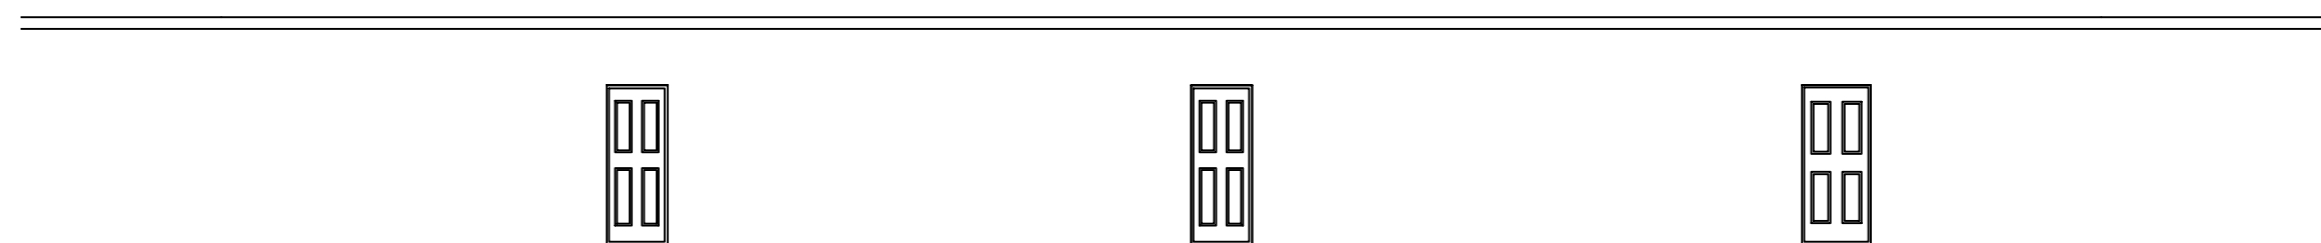

Front Elevation As Proposed (From Garden)
1 : 100

Height of
existing
Wall
(3M)

Height of
existing
Wall
(3M)

