
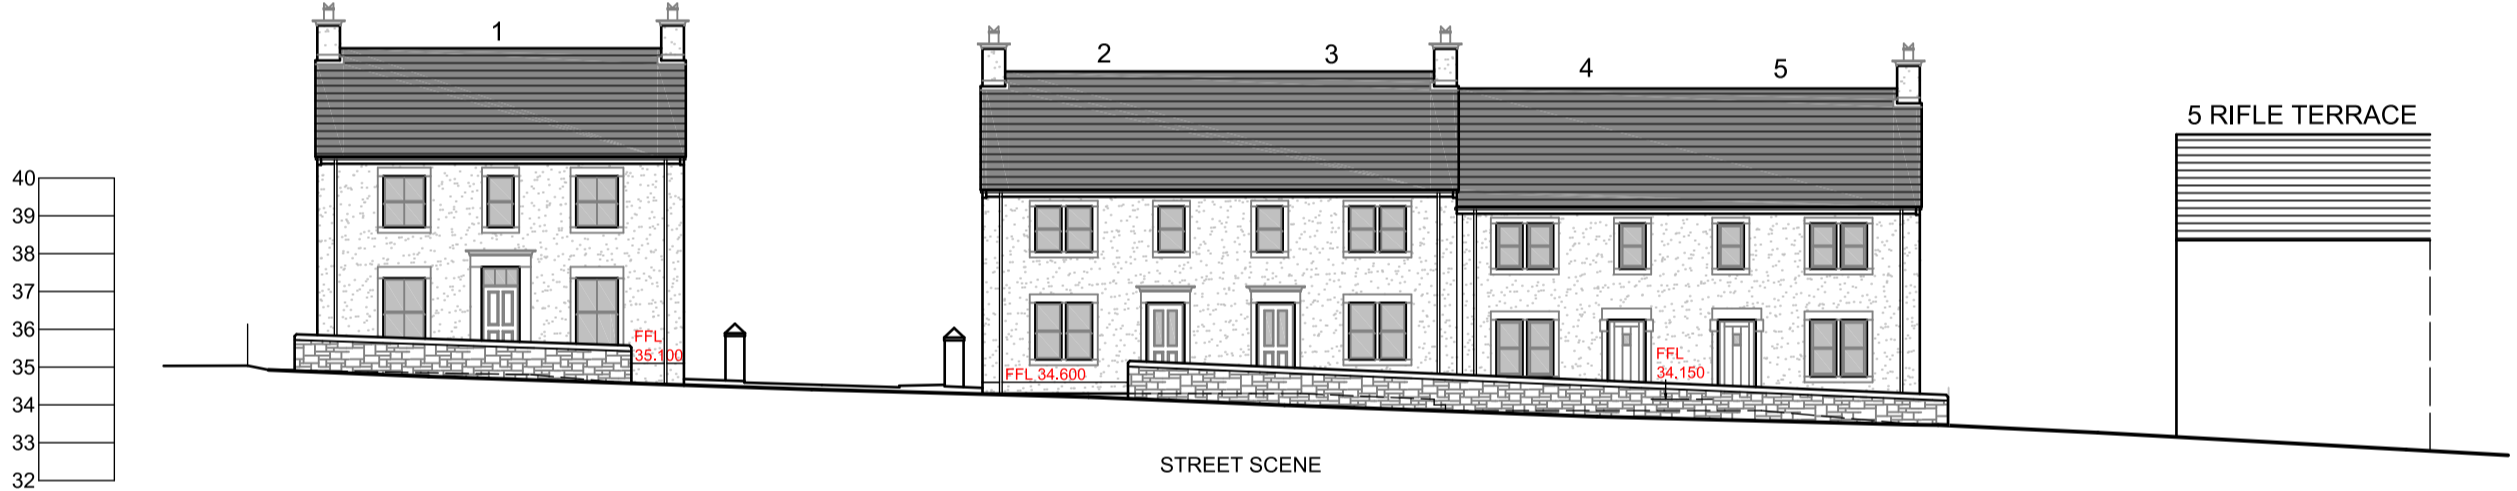


PLANNING ISSUE

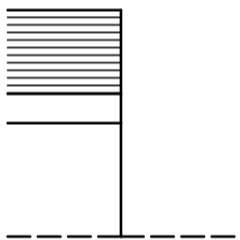

A	05/05/26	Casement window style on plots 4 & 5 changed.	GB
No.	Date	Revision	Initial

ALPHA DESIGN

Architectural Services
 Member of the Chartered Institute of
 Architectural Technologists
 Tel: 01900 829199 email: gb@adcumbria.co.uk

Project _____

**LAND AT BECKERMET,
 CUMBRIA**

Client _____

MR D. WHITFIELD

Drawing _____

STREET SCENE

Scale 1:200 @ A2 (L) Drawn GB

Checked _____ Date JAN. 2026

Drawing No.
25/02/1072 - 06 a)

This drawing and design is copyright and must not be reproduced in part or in whole without prior written consent. Contractors must verify all dimensions on site before commencing work or preparing shop drawings.