


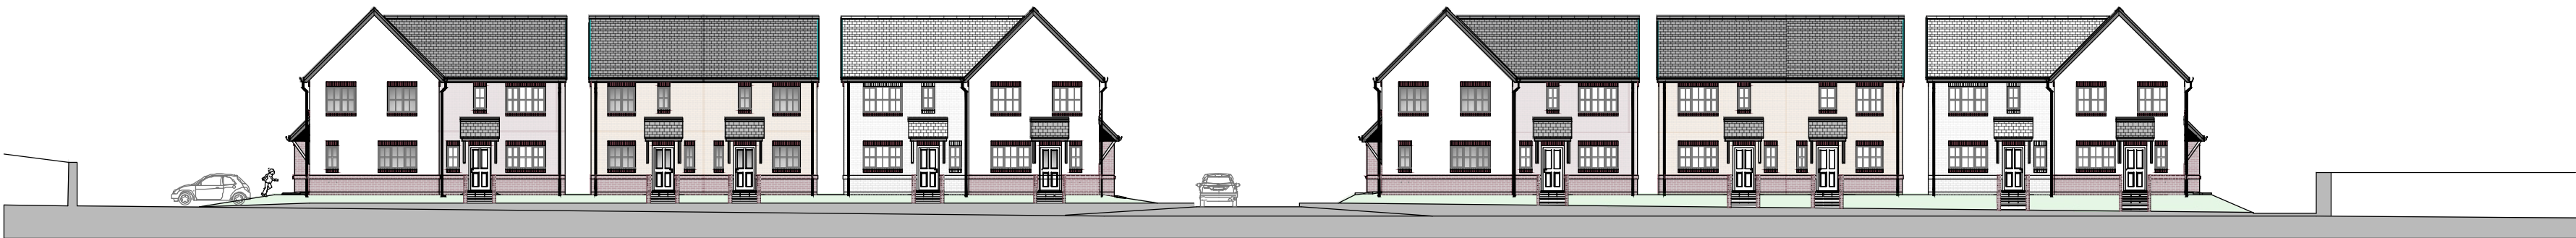

STREETSCENE C-C (VIEW ALONG NEW DEVELOPMENT ACCESS ROAD)



STREETSCENE A-A (VIEW ALONG EXISTING CYCLE PATH)



STREETSCENE B-B (VIEW ALONG COACH ROAD)