




PROPOSED STREET SCENE 1



PROPOSED STREET SCENE 2

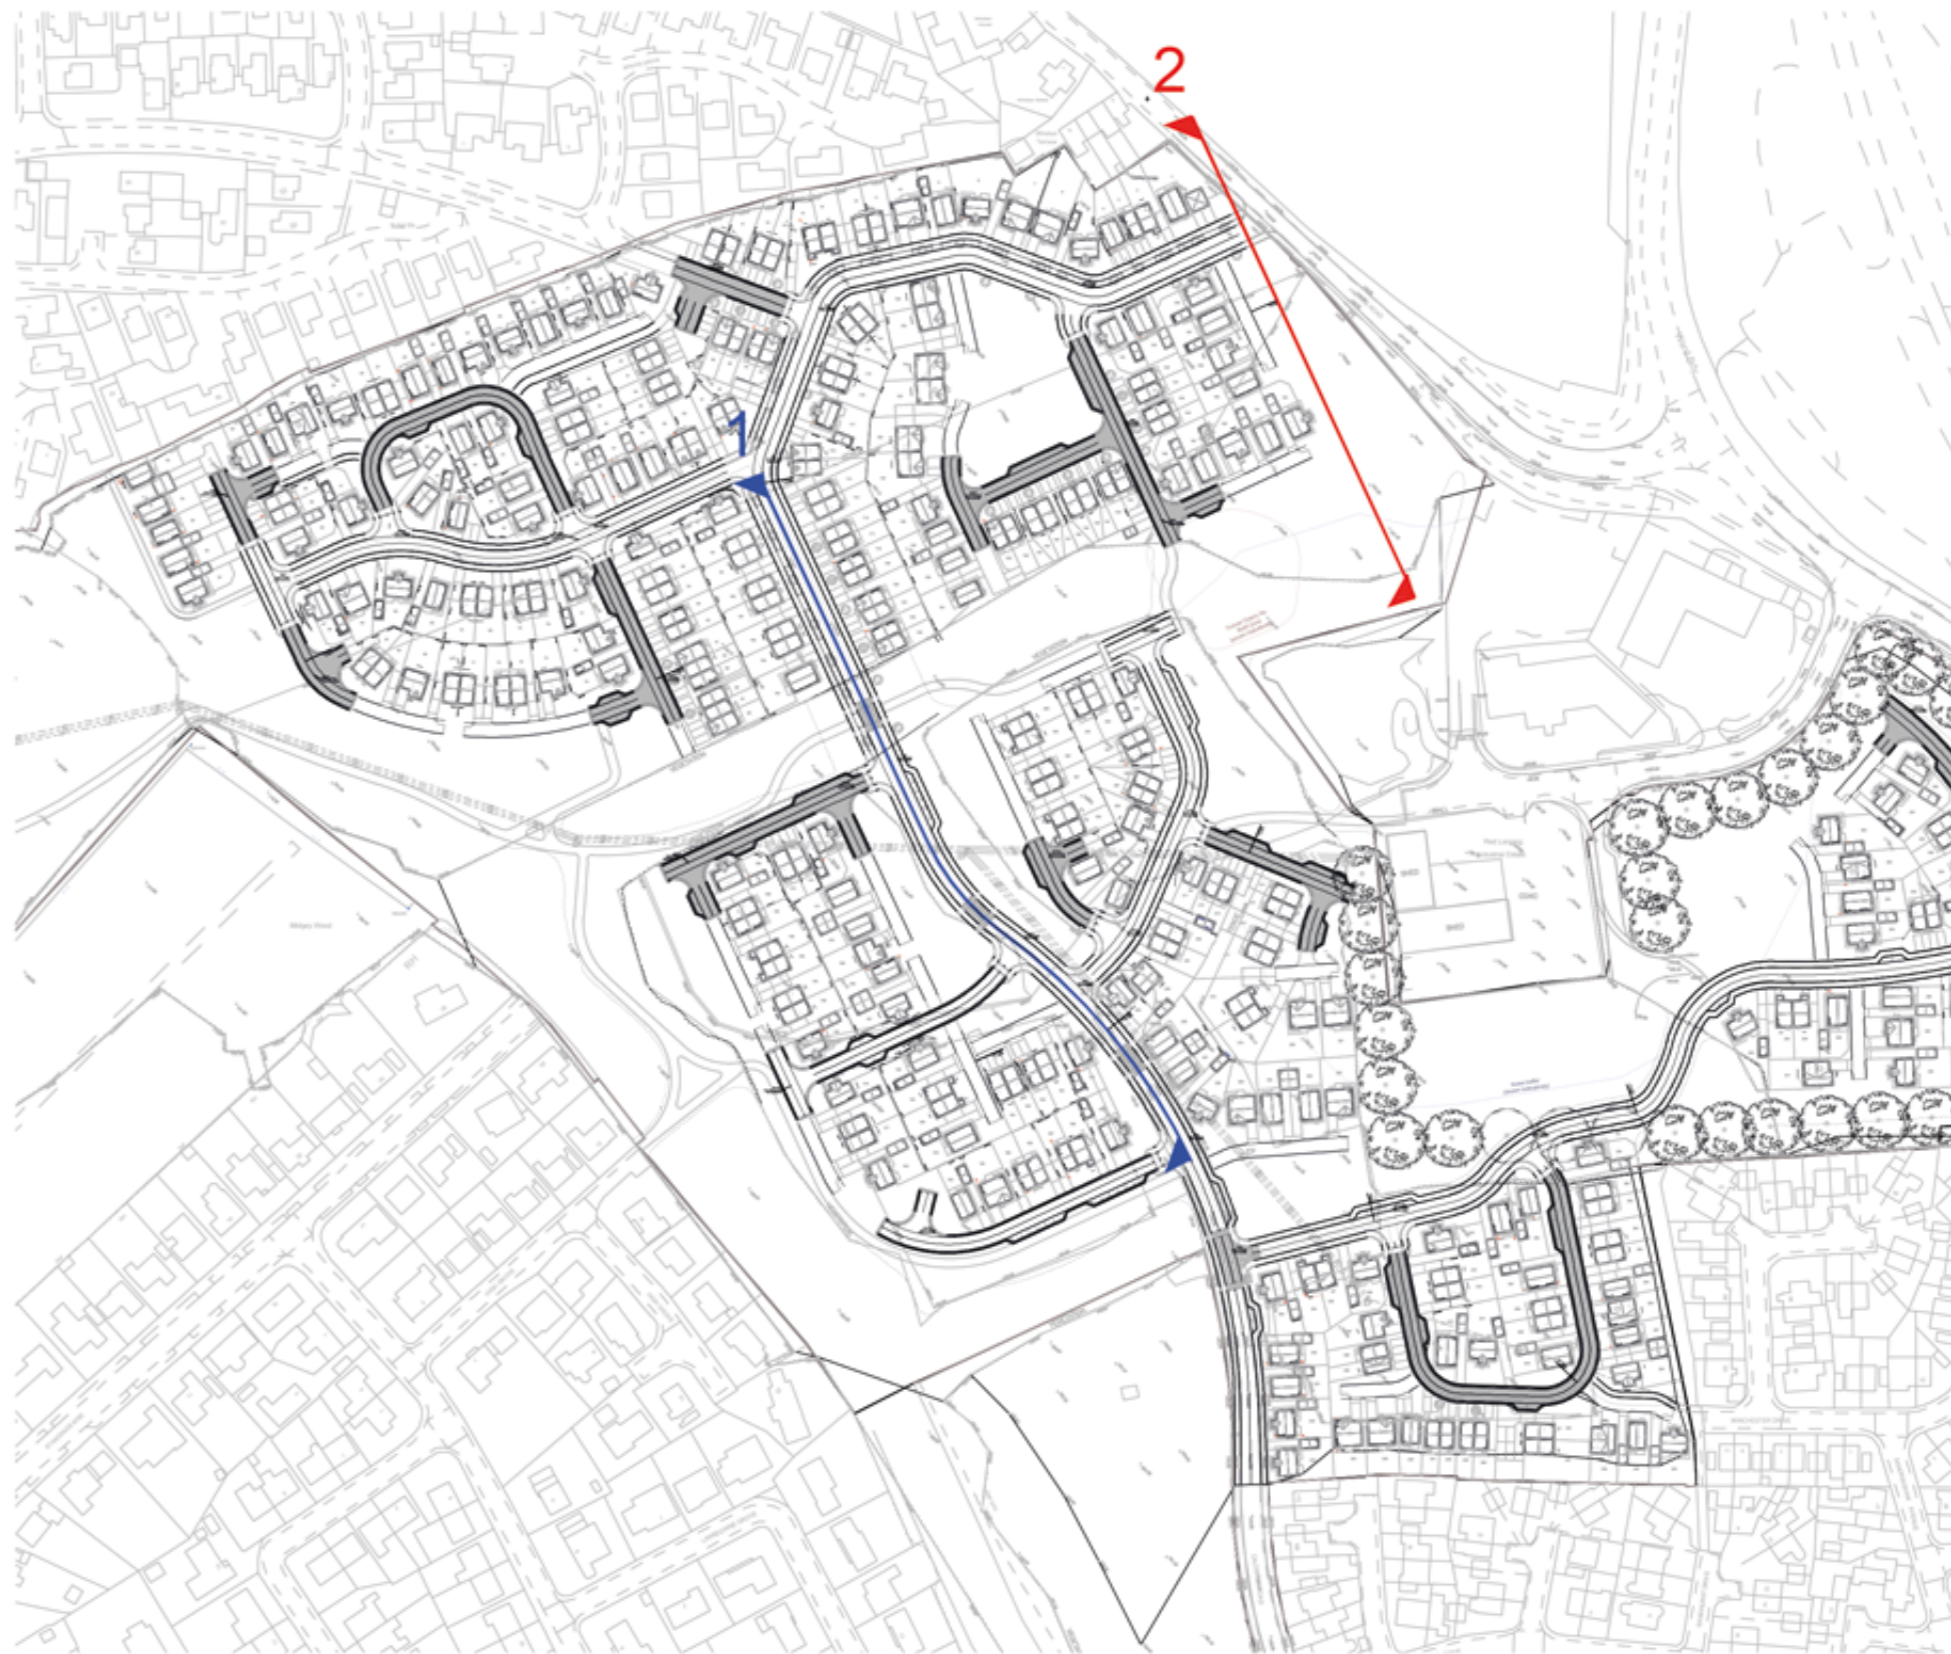

Rev	Description	Drawn	Date
edwardarchitects			
LDR: Marshall's Mill, Marshall Street, Leeds, LE11 9VJ		t: 0113 819 8041	
LDN: 320 City Road, Angel, London, EC1V 2NZ		e: edwardarchitects.co.uk	
Gleeson			
Harras Moor			
Planning			S2
Street Scenes			WC
1238 - EA - A - P017 -			GE
		28.08.25	1:250 (A0)