


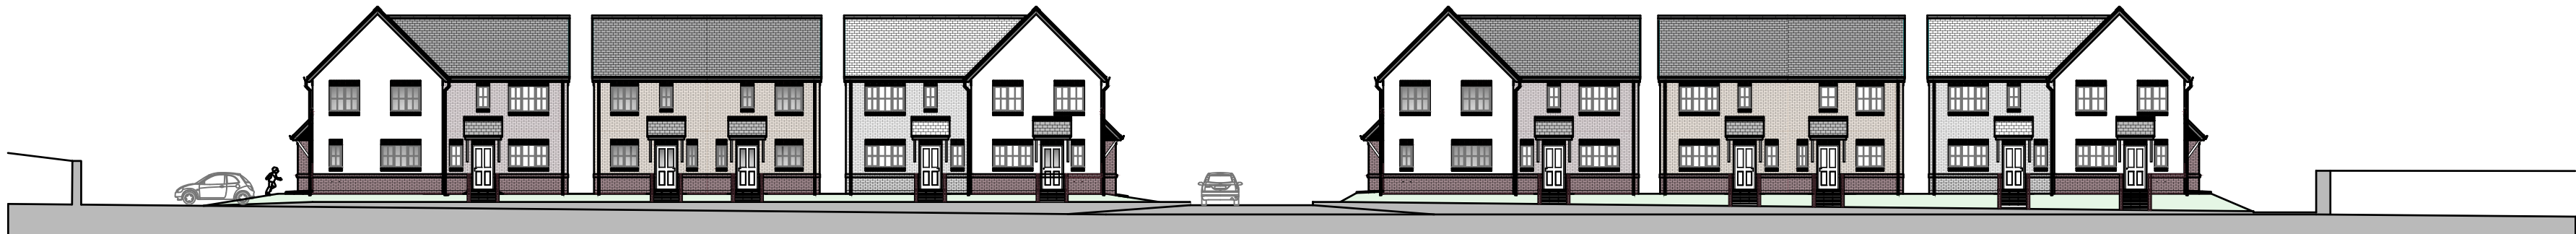

STREETSCENE C-C (VIEW ALONG NEW DEVELOPMENT ACCESS ROAD)



STREETSCENE A-A (VIEW ALONG EXISTING CYCLE PATH)



STREETSCENE B-B (VIEW ALONG COACH ROAD)

MANNINGELLIOTT
PARTNERSHIP

Chartered Architects & Designers

Manelli House, Suite 1
Cowper Road, Penrith
Cumbria CA11 9BN

t: 01768 868 800
e: post@manning-elliott.co.uk
w: manning-elliott.co.uk

project title:
Proposed Housing
Former Contractors Yard
Coach Road, Whitehaven.

drawing title:
Streetscenes as Proposed

issue stage:
PLANNING ISSUE

date:	drawn:	scale @ A1
AUG 23	CS	1:250

drawing number:	revision:
2245-PL-200	B