

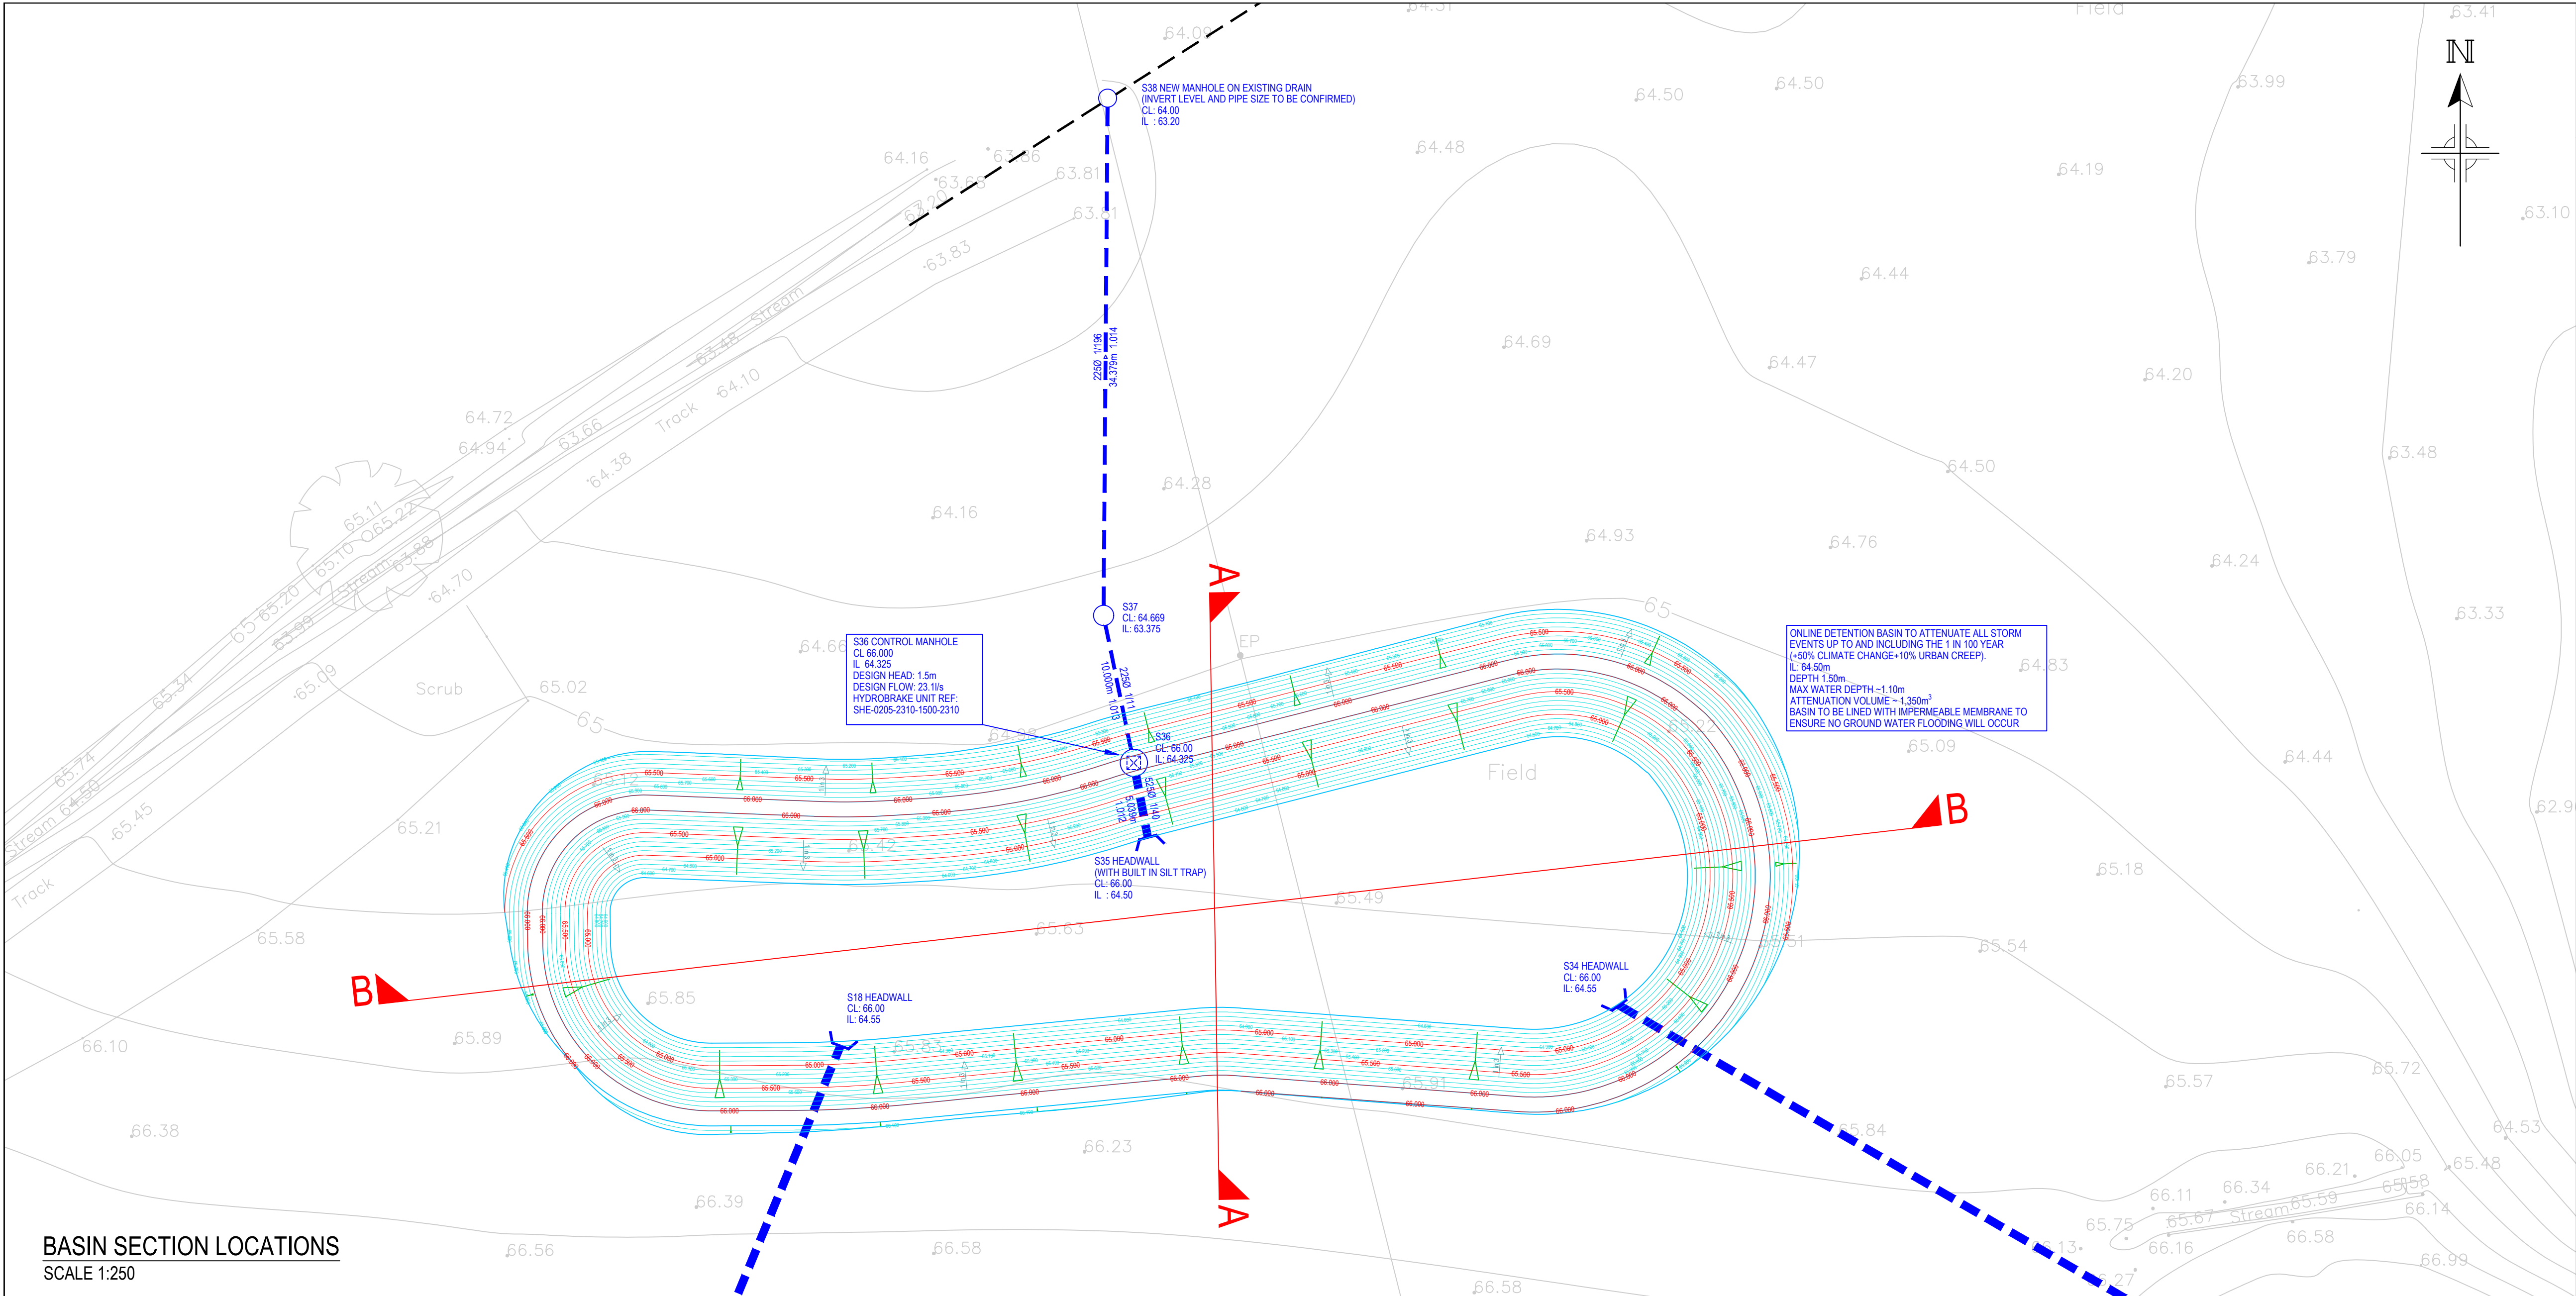


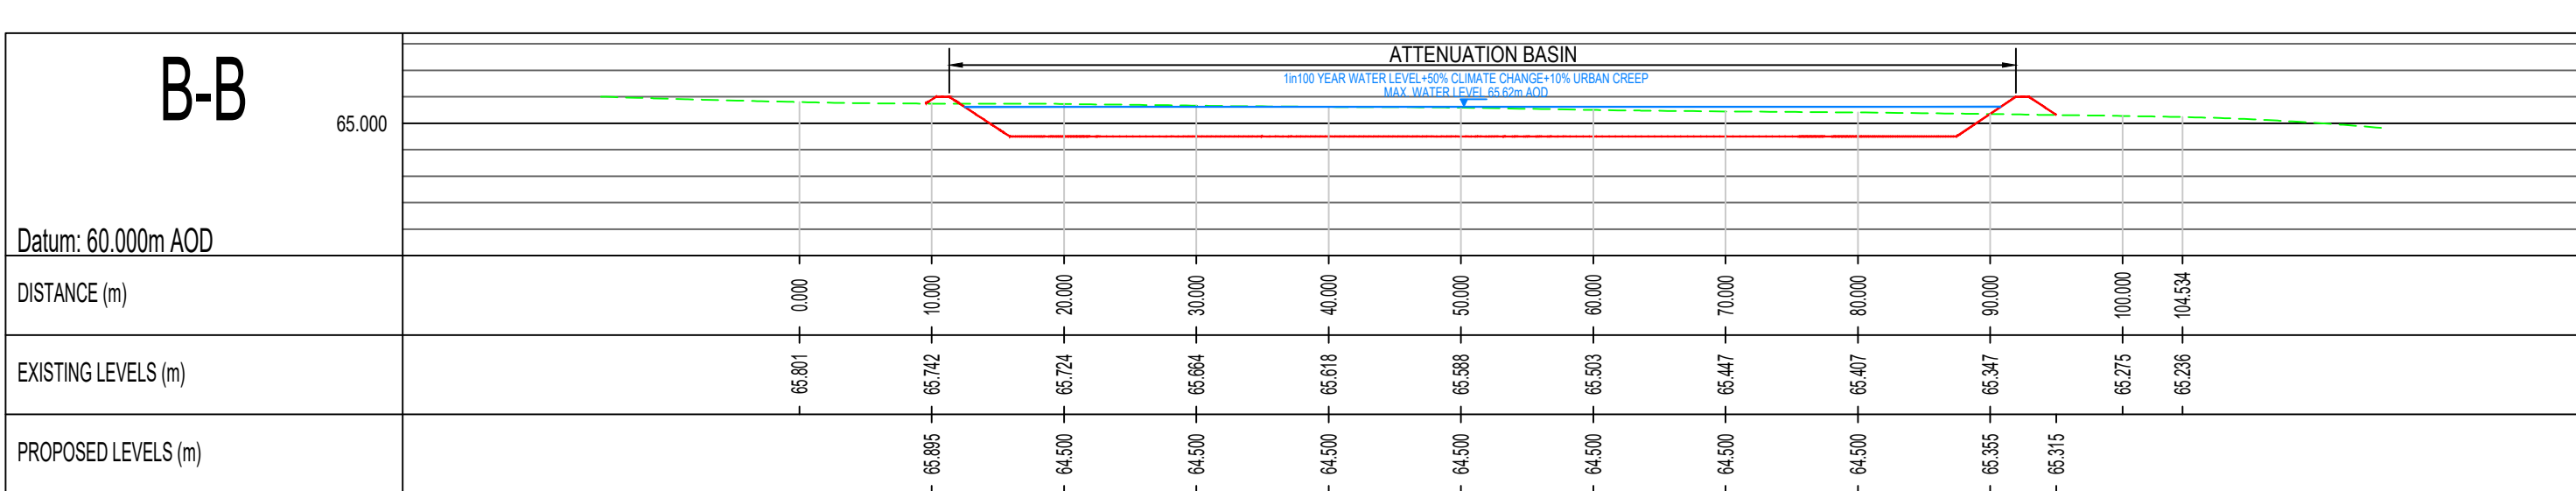

BASIN SECTION LOCATIONS
SCALE 1:250

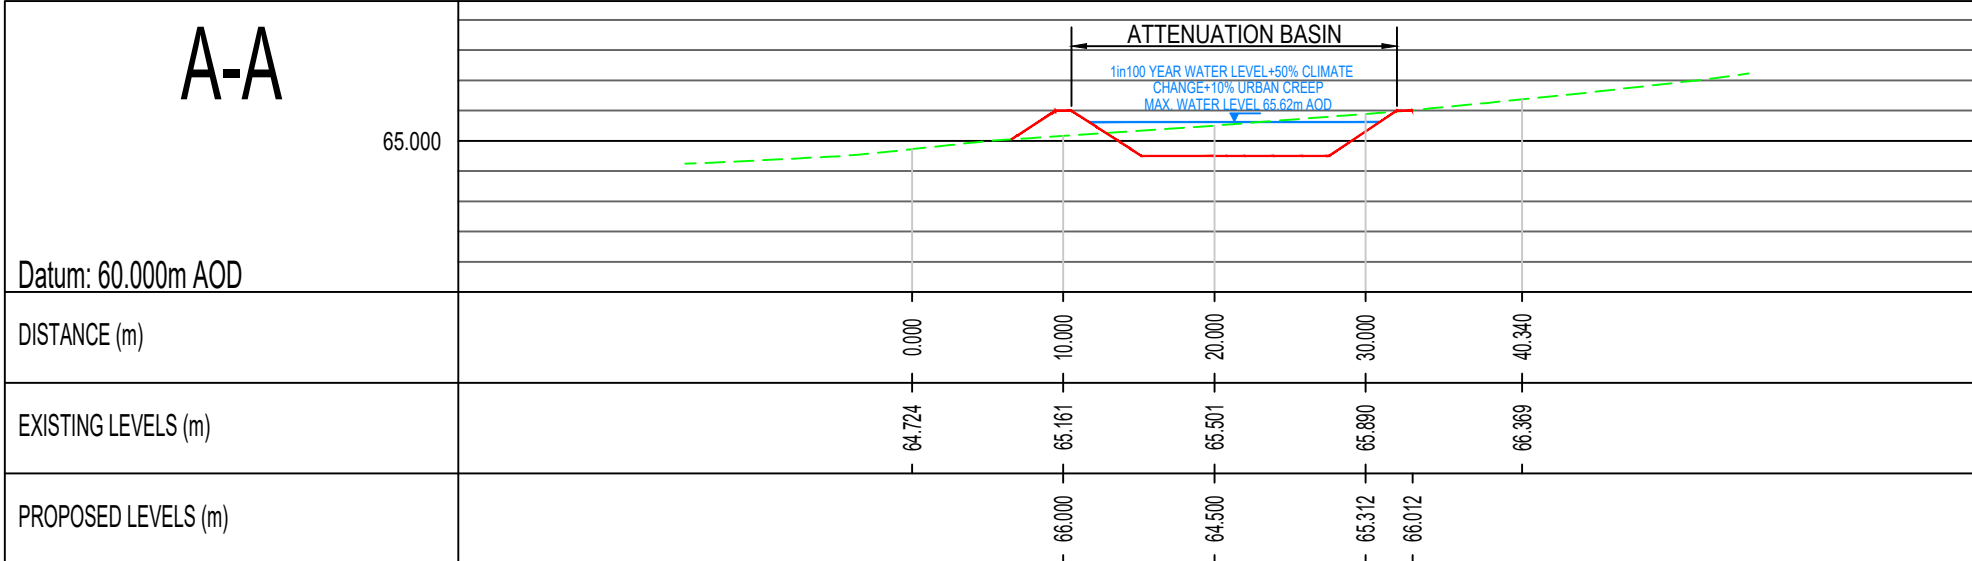

BASIN SECTIONS
SCALES H 1:250 V 1:100

NOTE
THIS PRINT AND ANY DESIGN THEREON IS THE PROPERTY OF BECKWITH & HANLON CONSULTING ENGINEERS LIMITED AND IS TO BE RETURNED ON REQUEST. IT IS TO BE USED ONLY FOR THE PURPOSE FOR WHICH IT WAS EXPRESSLY LOANED AND IS NOT TO BE COPIED IN ANY MANNER, NOR IS INFORMATION TAKEN THEREFROM TO BE TRANSMITTED OR PASSED TO OTHERS.
DO NOT SCALE OFF THIS DRAWING.
DO NOT TAKE DIGITAL DIMENSIONS OFF THIS DRAWING.

NOTES:
GENERAL NOTES
1. THIS DRAWING IS TO BE READ IN CONJUNCTION WITH BECKWITH AND HANLON DRG. 24-011-200 SERIES DRAWINGS

P1	FIRST ISSUE	JM	MH	26/06/24
REV	AMENDMENT	BY	CKD	DATE
CLIENT NIGEL KAY HOMES LTD.				
PROJECT DALZELL STREET MOOR ROW				
DRAWING TITLE SUDS DETAILS SHEET 1				
BH BECKWITH & HANLON Beckwith & Hanlon Consulting Engineers Limited F22 Willow Court, Marquis Court, Team Valley Trading Estate, Gateshead, NE11 0RU tel: 0191 273 7582				
SCALE AS SHOWN	BY JH	CHECKED JM	DATE JUNE '24	
DRAWING NO. 24-011-236				
STATUS PRELIMINARY			REV P1	SIZE A0