

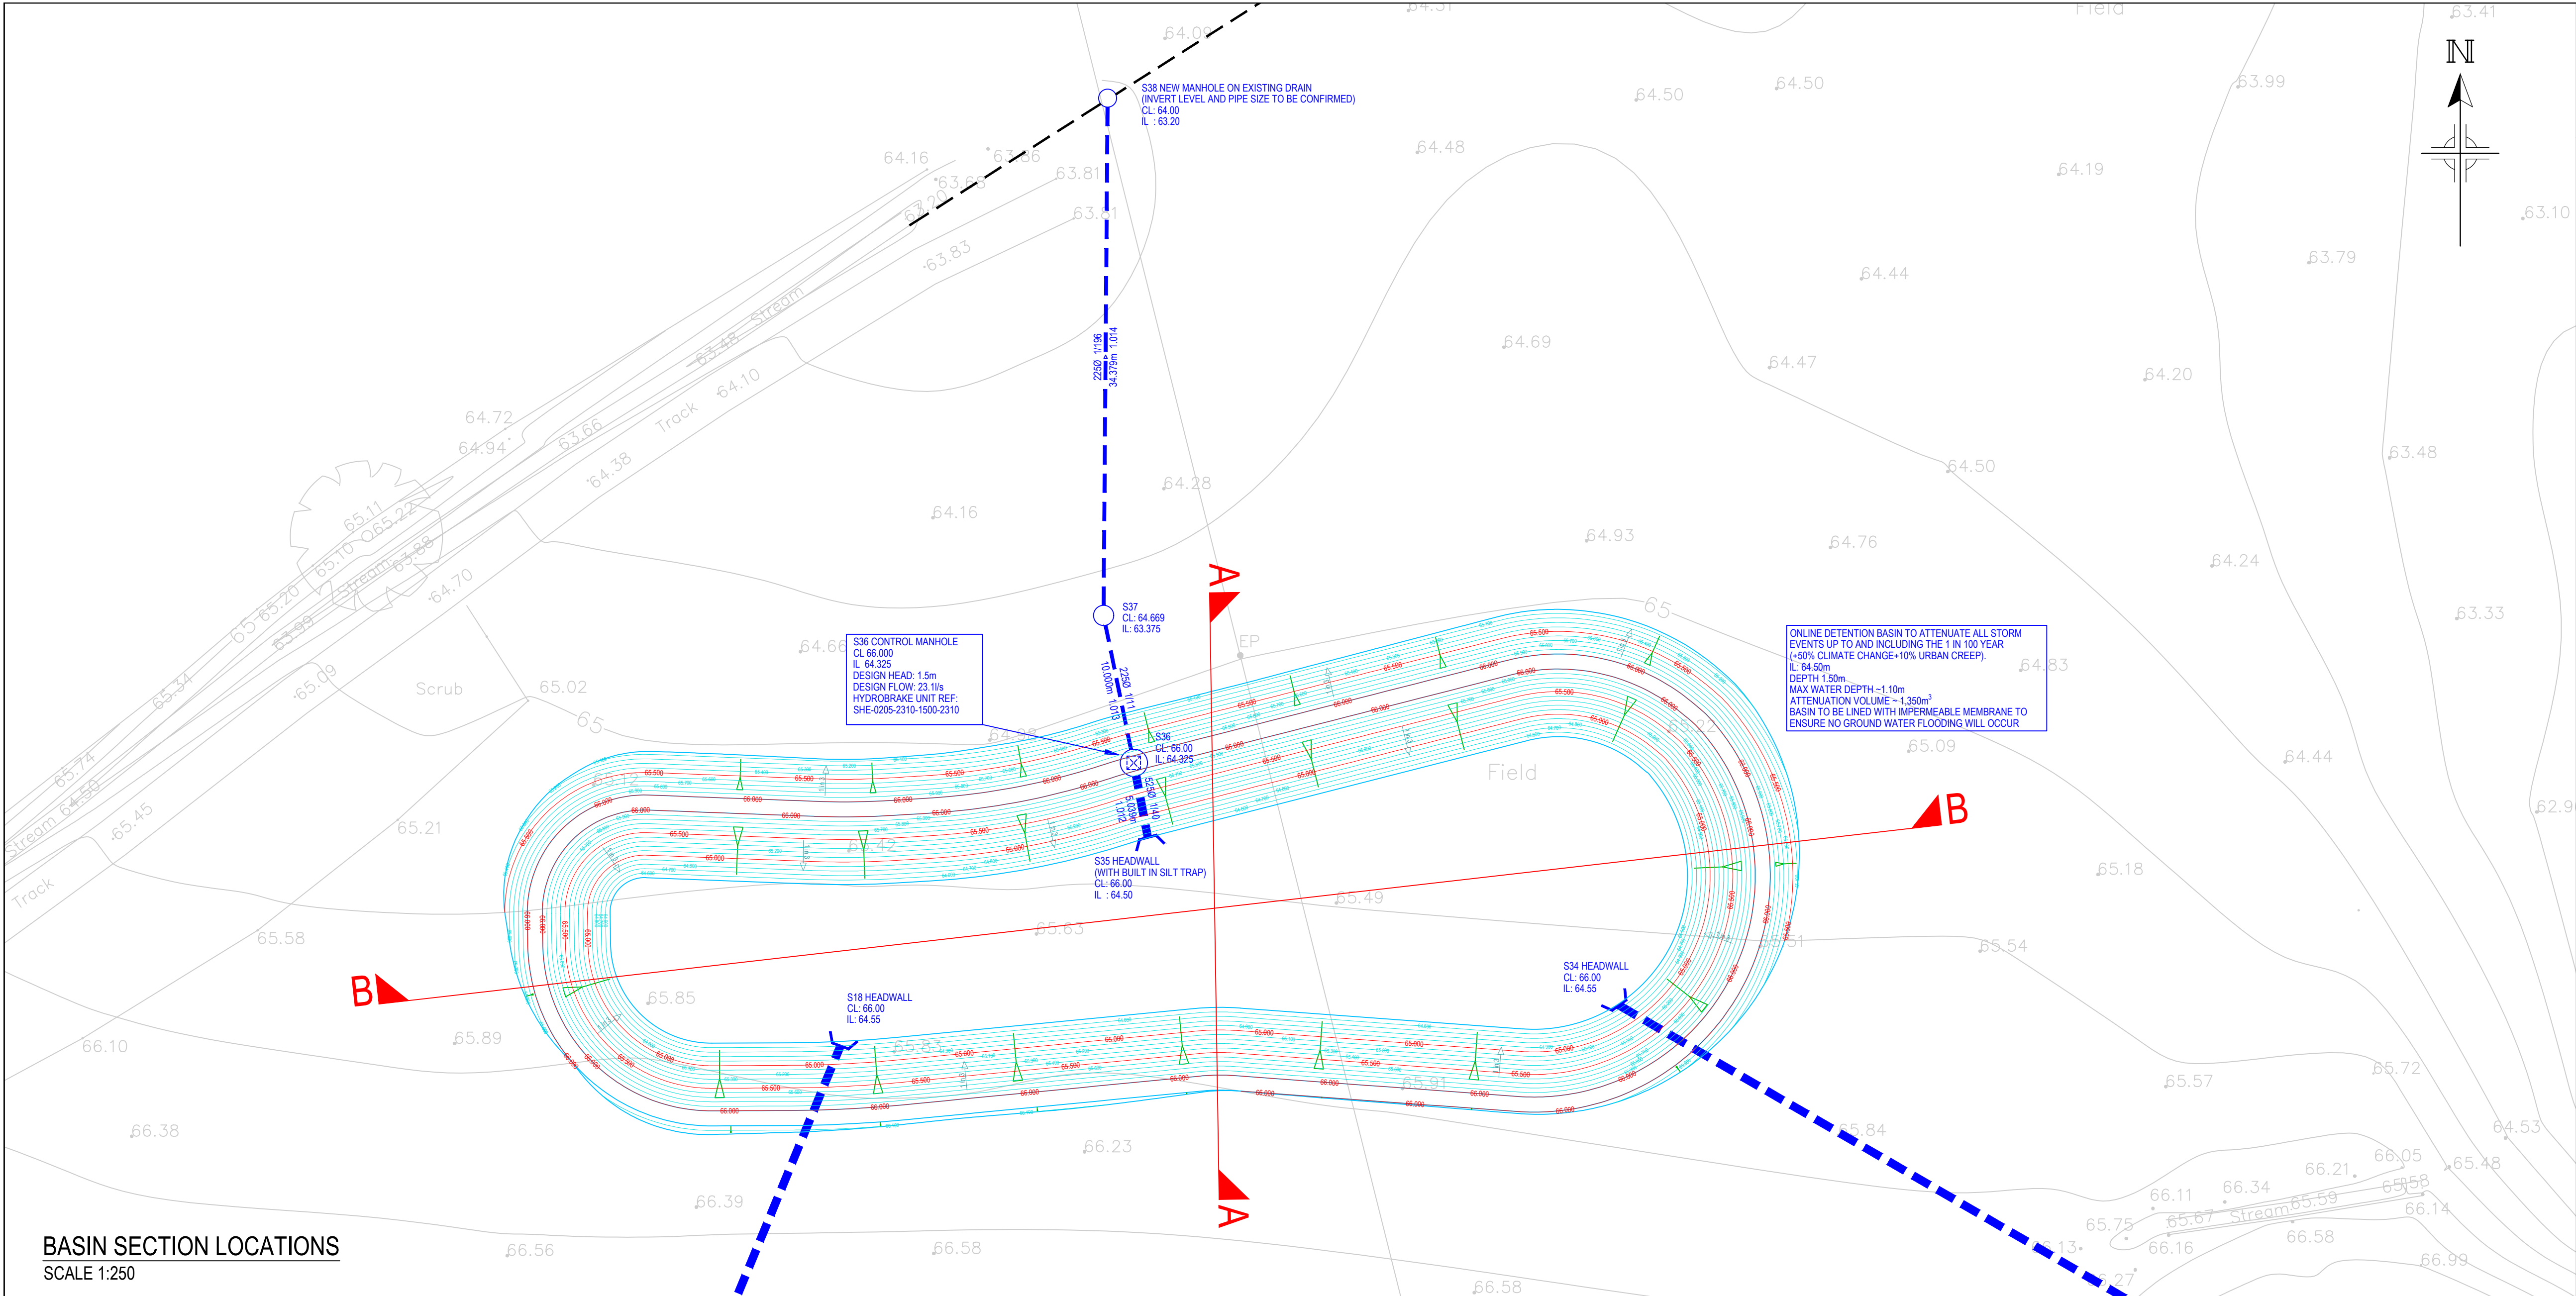


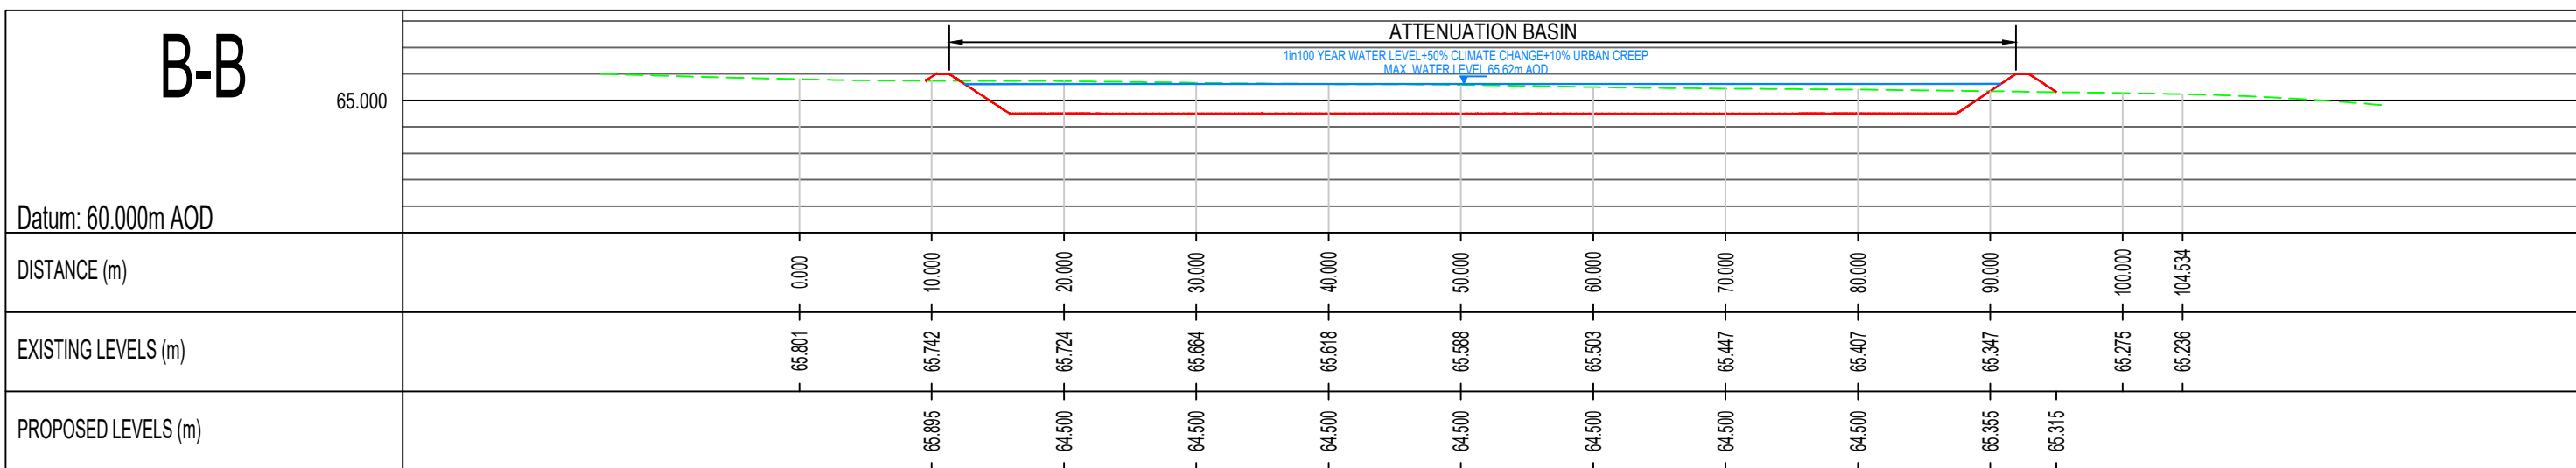

BASIN SECTION LOCATIONS
SCALE 1:250

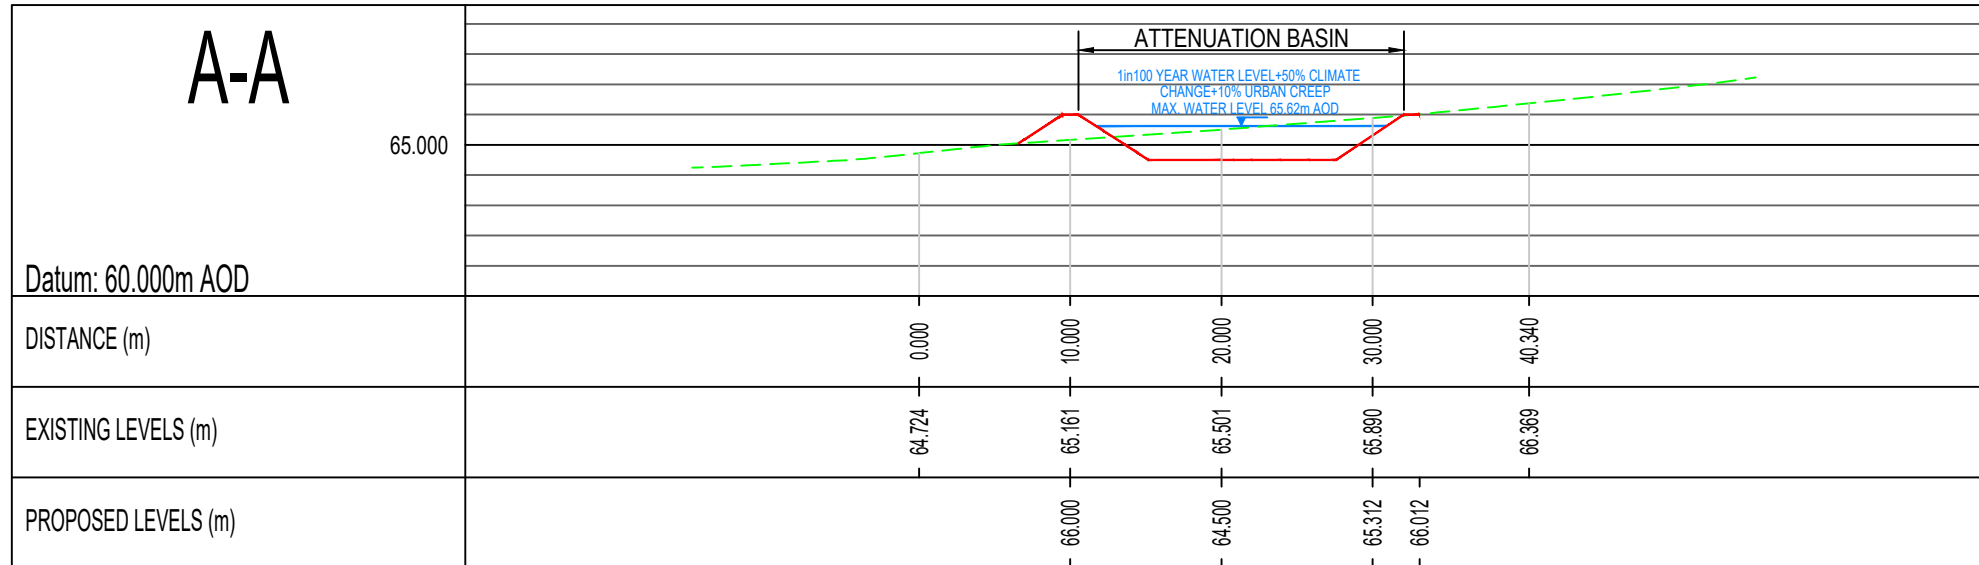

BASIN SECTIONS
SCALES H 1:250 V 1:100

NOTE
THIS PRINT AND ANY DESIGN THEREON IS THE PROPERTY OF BECKWITH & HANLON CONSULTING ENGINEERS LIMITED AND IS TO BE RETURNED ON REQUEST. IT IS TO BE USED ONLY FOR THE PURPOSE FOR WHICH IT WAS EXPRESSLY LOANED AND IS NOT TO BE COPIED IN ANY MANNER, NOR IS INFORMATION TAKEN THEREFROM TO BE TRANSMITTED OR PASSED TO OTHERS.
DO NOT SCALE OFF THIS DRAWING.
DO NOT TAKE DIGITAL DIMENSIONS OFF THIS DRAWING.

- NOTES:**
- GENERAL NOTES**
- THIS DRAWING IS TO BE READ IN CONJUNCTION WITH BECKWITH AND HANLON DRG. 24-011-200 SERIES DRAWINGS

P1	FIRST ISSUE	JM	MH	26/06/24
REV	AMENDMENT	BY	CKD	DATE

CLIENT
NIGEL KAY HOMES LTD.

PROJECT
DALZELL STREET
MOOR ROW

DRAWING TITLE
SUDS DETAILS
SHEET 1



Beckwith & Hanlon
Consulting Engineers Limited
F22 Willow Court, Marquis Court,
Team Valley Trading Estate,
Gateshead, NE11 0RU
tel: 0191 273 7582

SCALE	BY	CHECKED	DATE
AS SHOWN	JH	JM	JUNE '24

DRAWING NO.
24-011-236

STATUS	REV	P1
PRELIMINARY	SIZE	A0