


- KEY
- ADOPTABLE DRAINAGE
 - HIGHWAY DRAINAGE
 - MANAGEMENT COMPANY

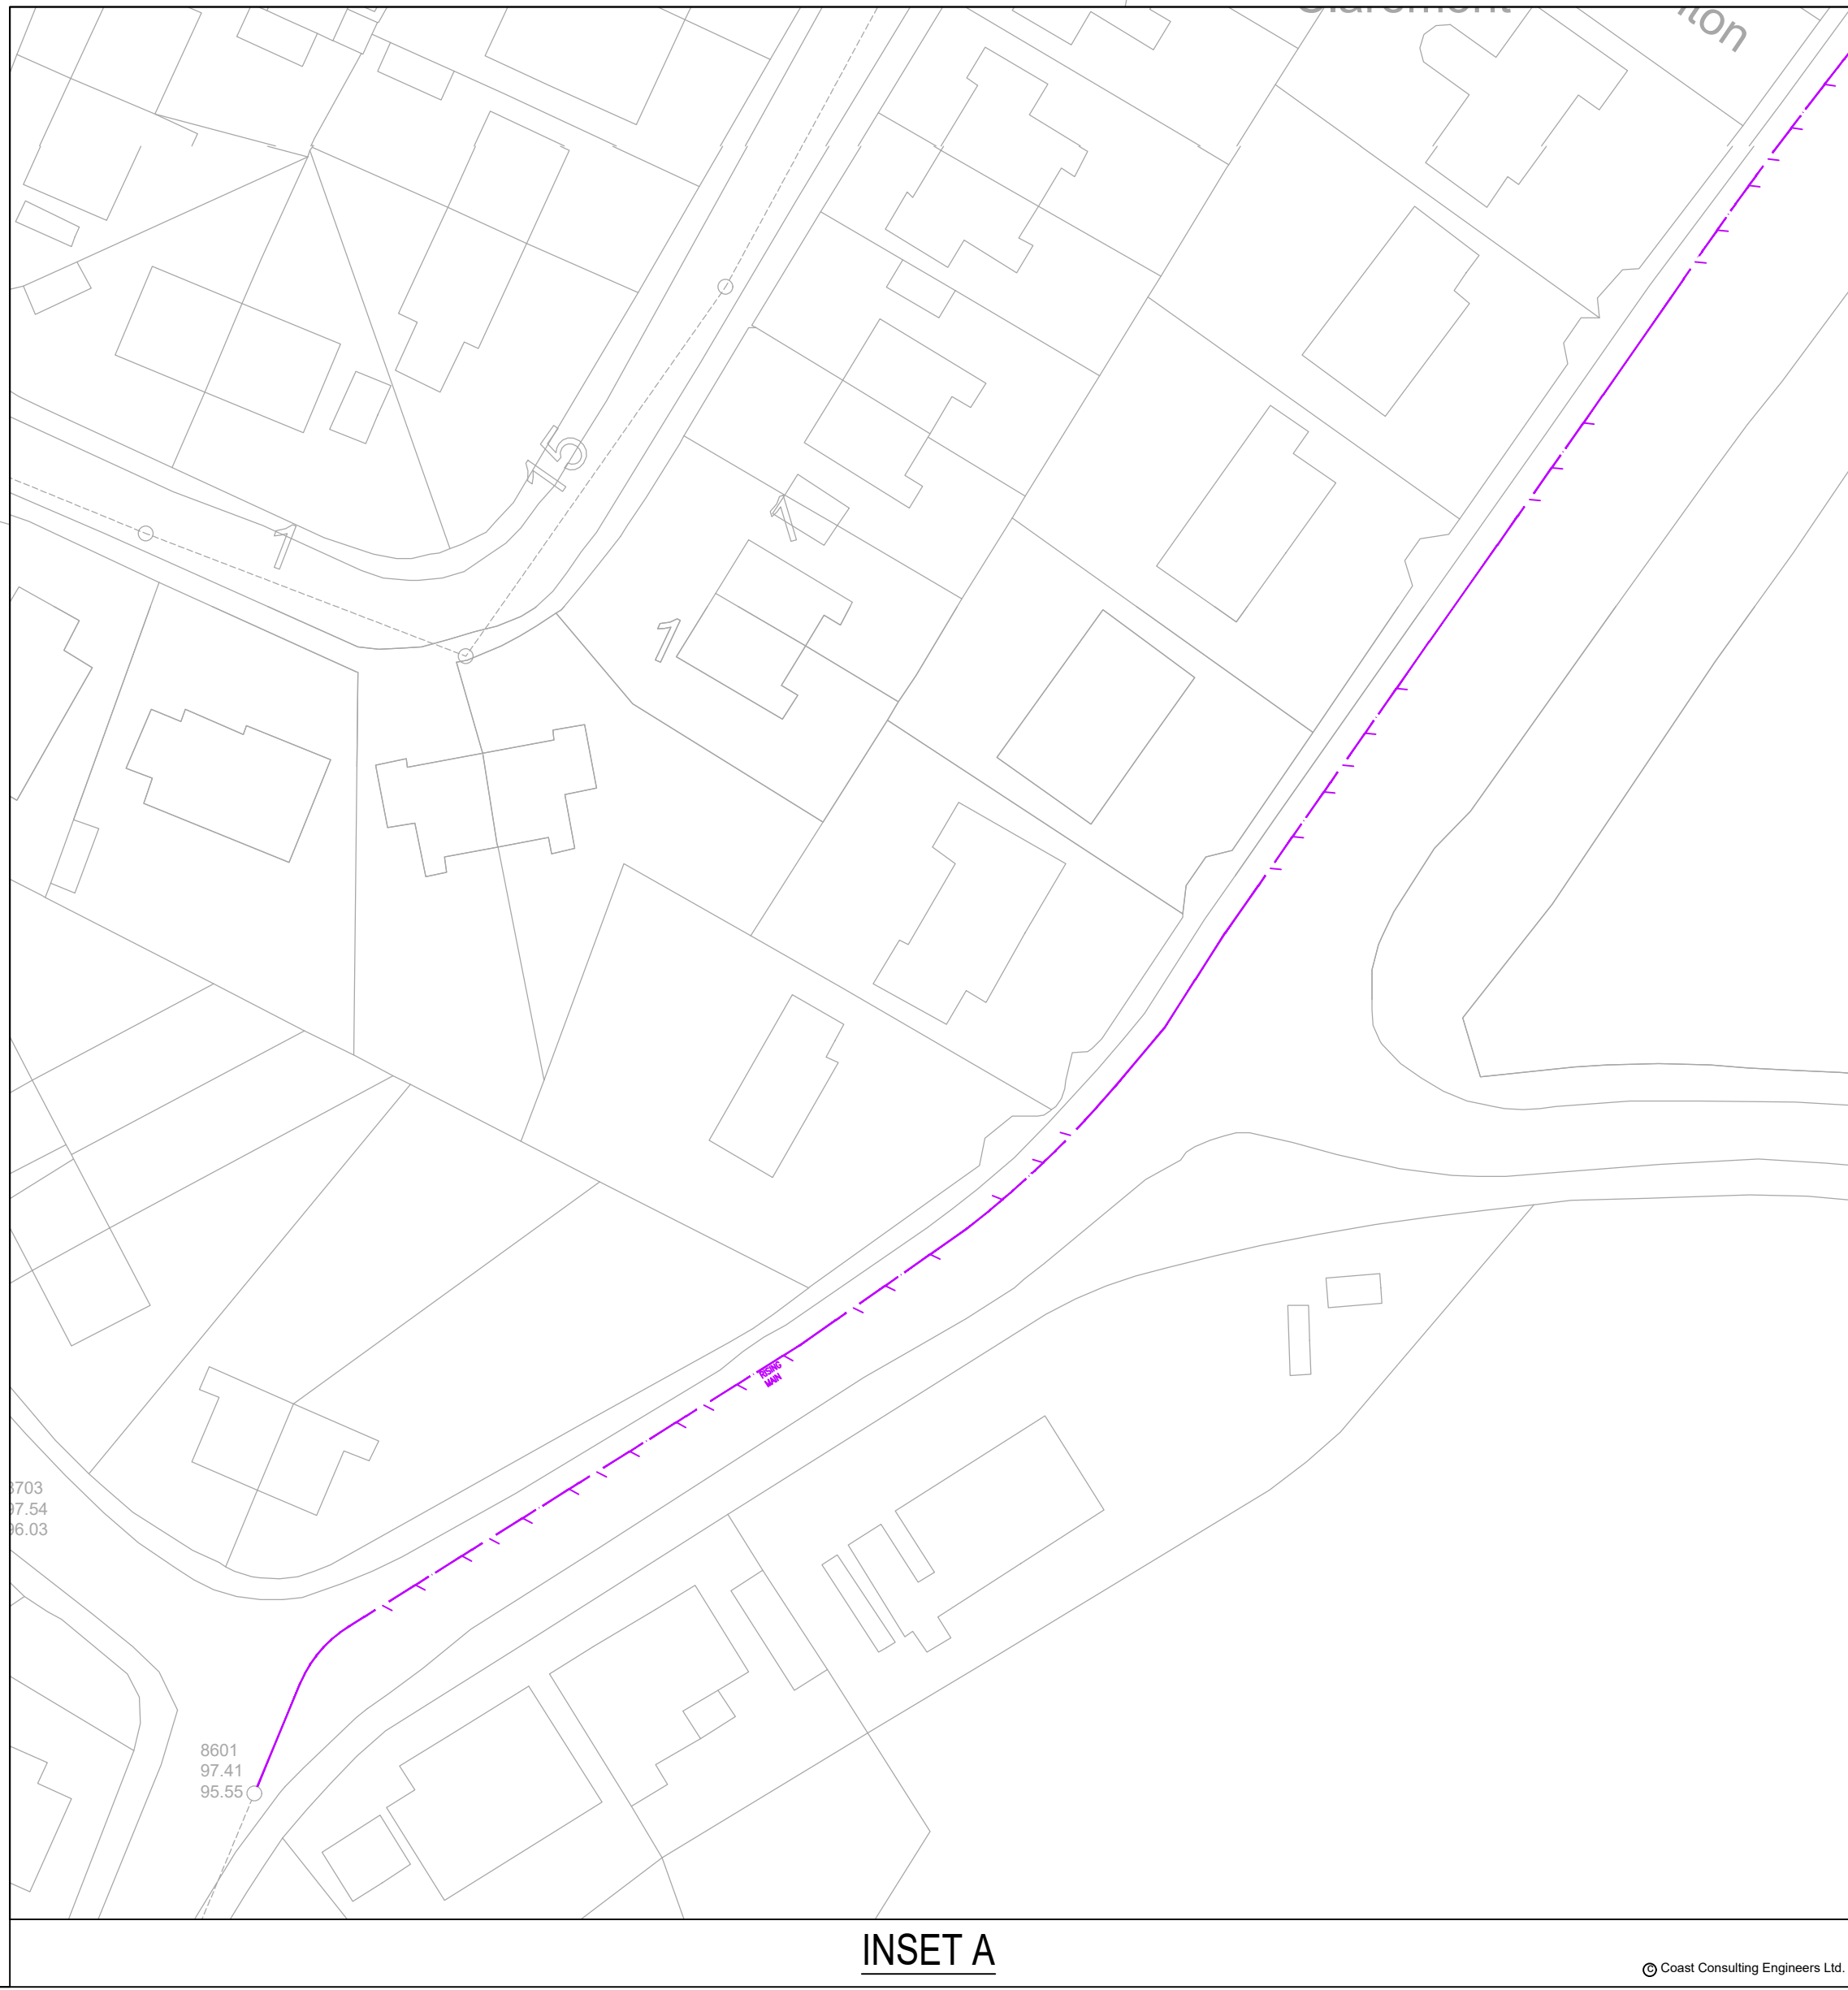

P2		23.07.25	Updated to suit latest layout	JM	KR	RH
P1		13.12.24	Preliminary Issue	JM	KR	RH
Issue	Date	Description	By	CHKD	APPD	

7 Silveston Court, Northumberland Business Park, NE23 7RY
Client: GENESIS HOMES

Job Title: PARKSIDE ROAD
CLEATOR MOOR

Drawing Title: SuDS MAINTENANCE PLAN

Scale at A0: 1:500

Drawing Status: PRELIMINARY

Job No: 23098	Drawing No: 111	Issue: P2
---------------	-----------------	-----------

© Coast Consulting Engineers Ltd