





Block Plan 1/500

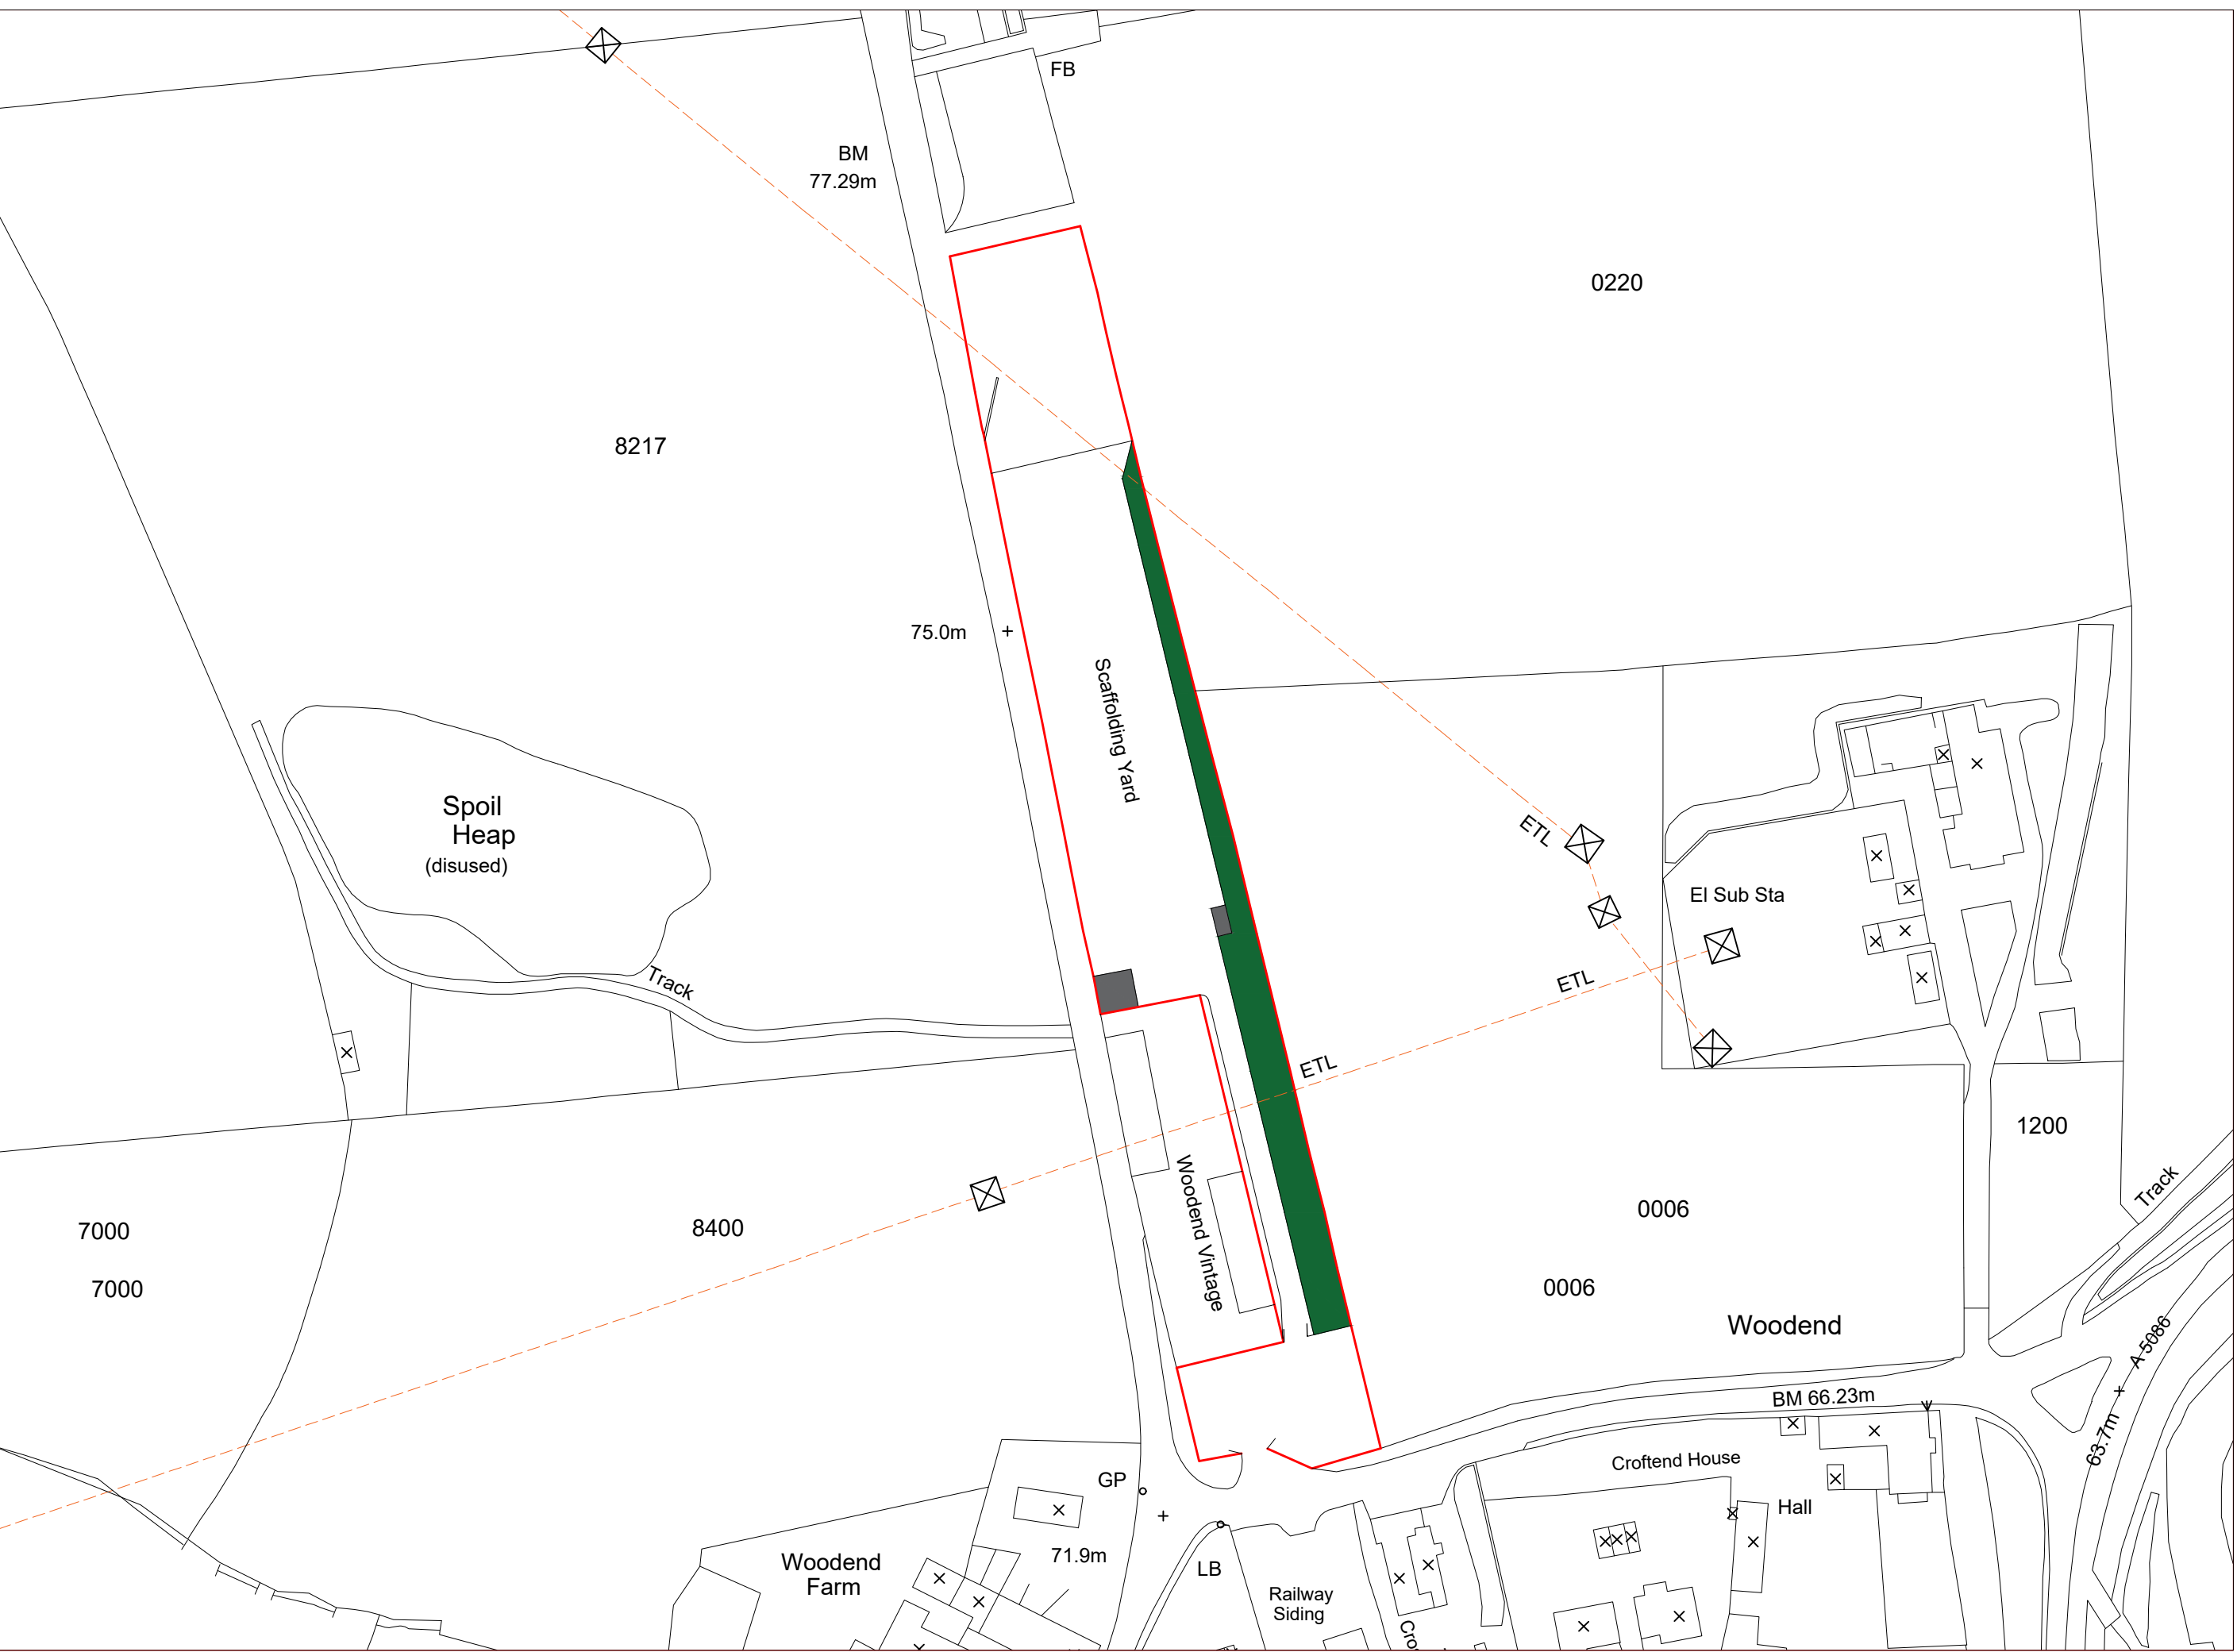

Site Plan 1/1250

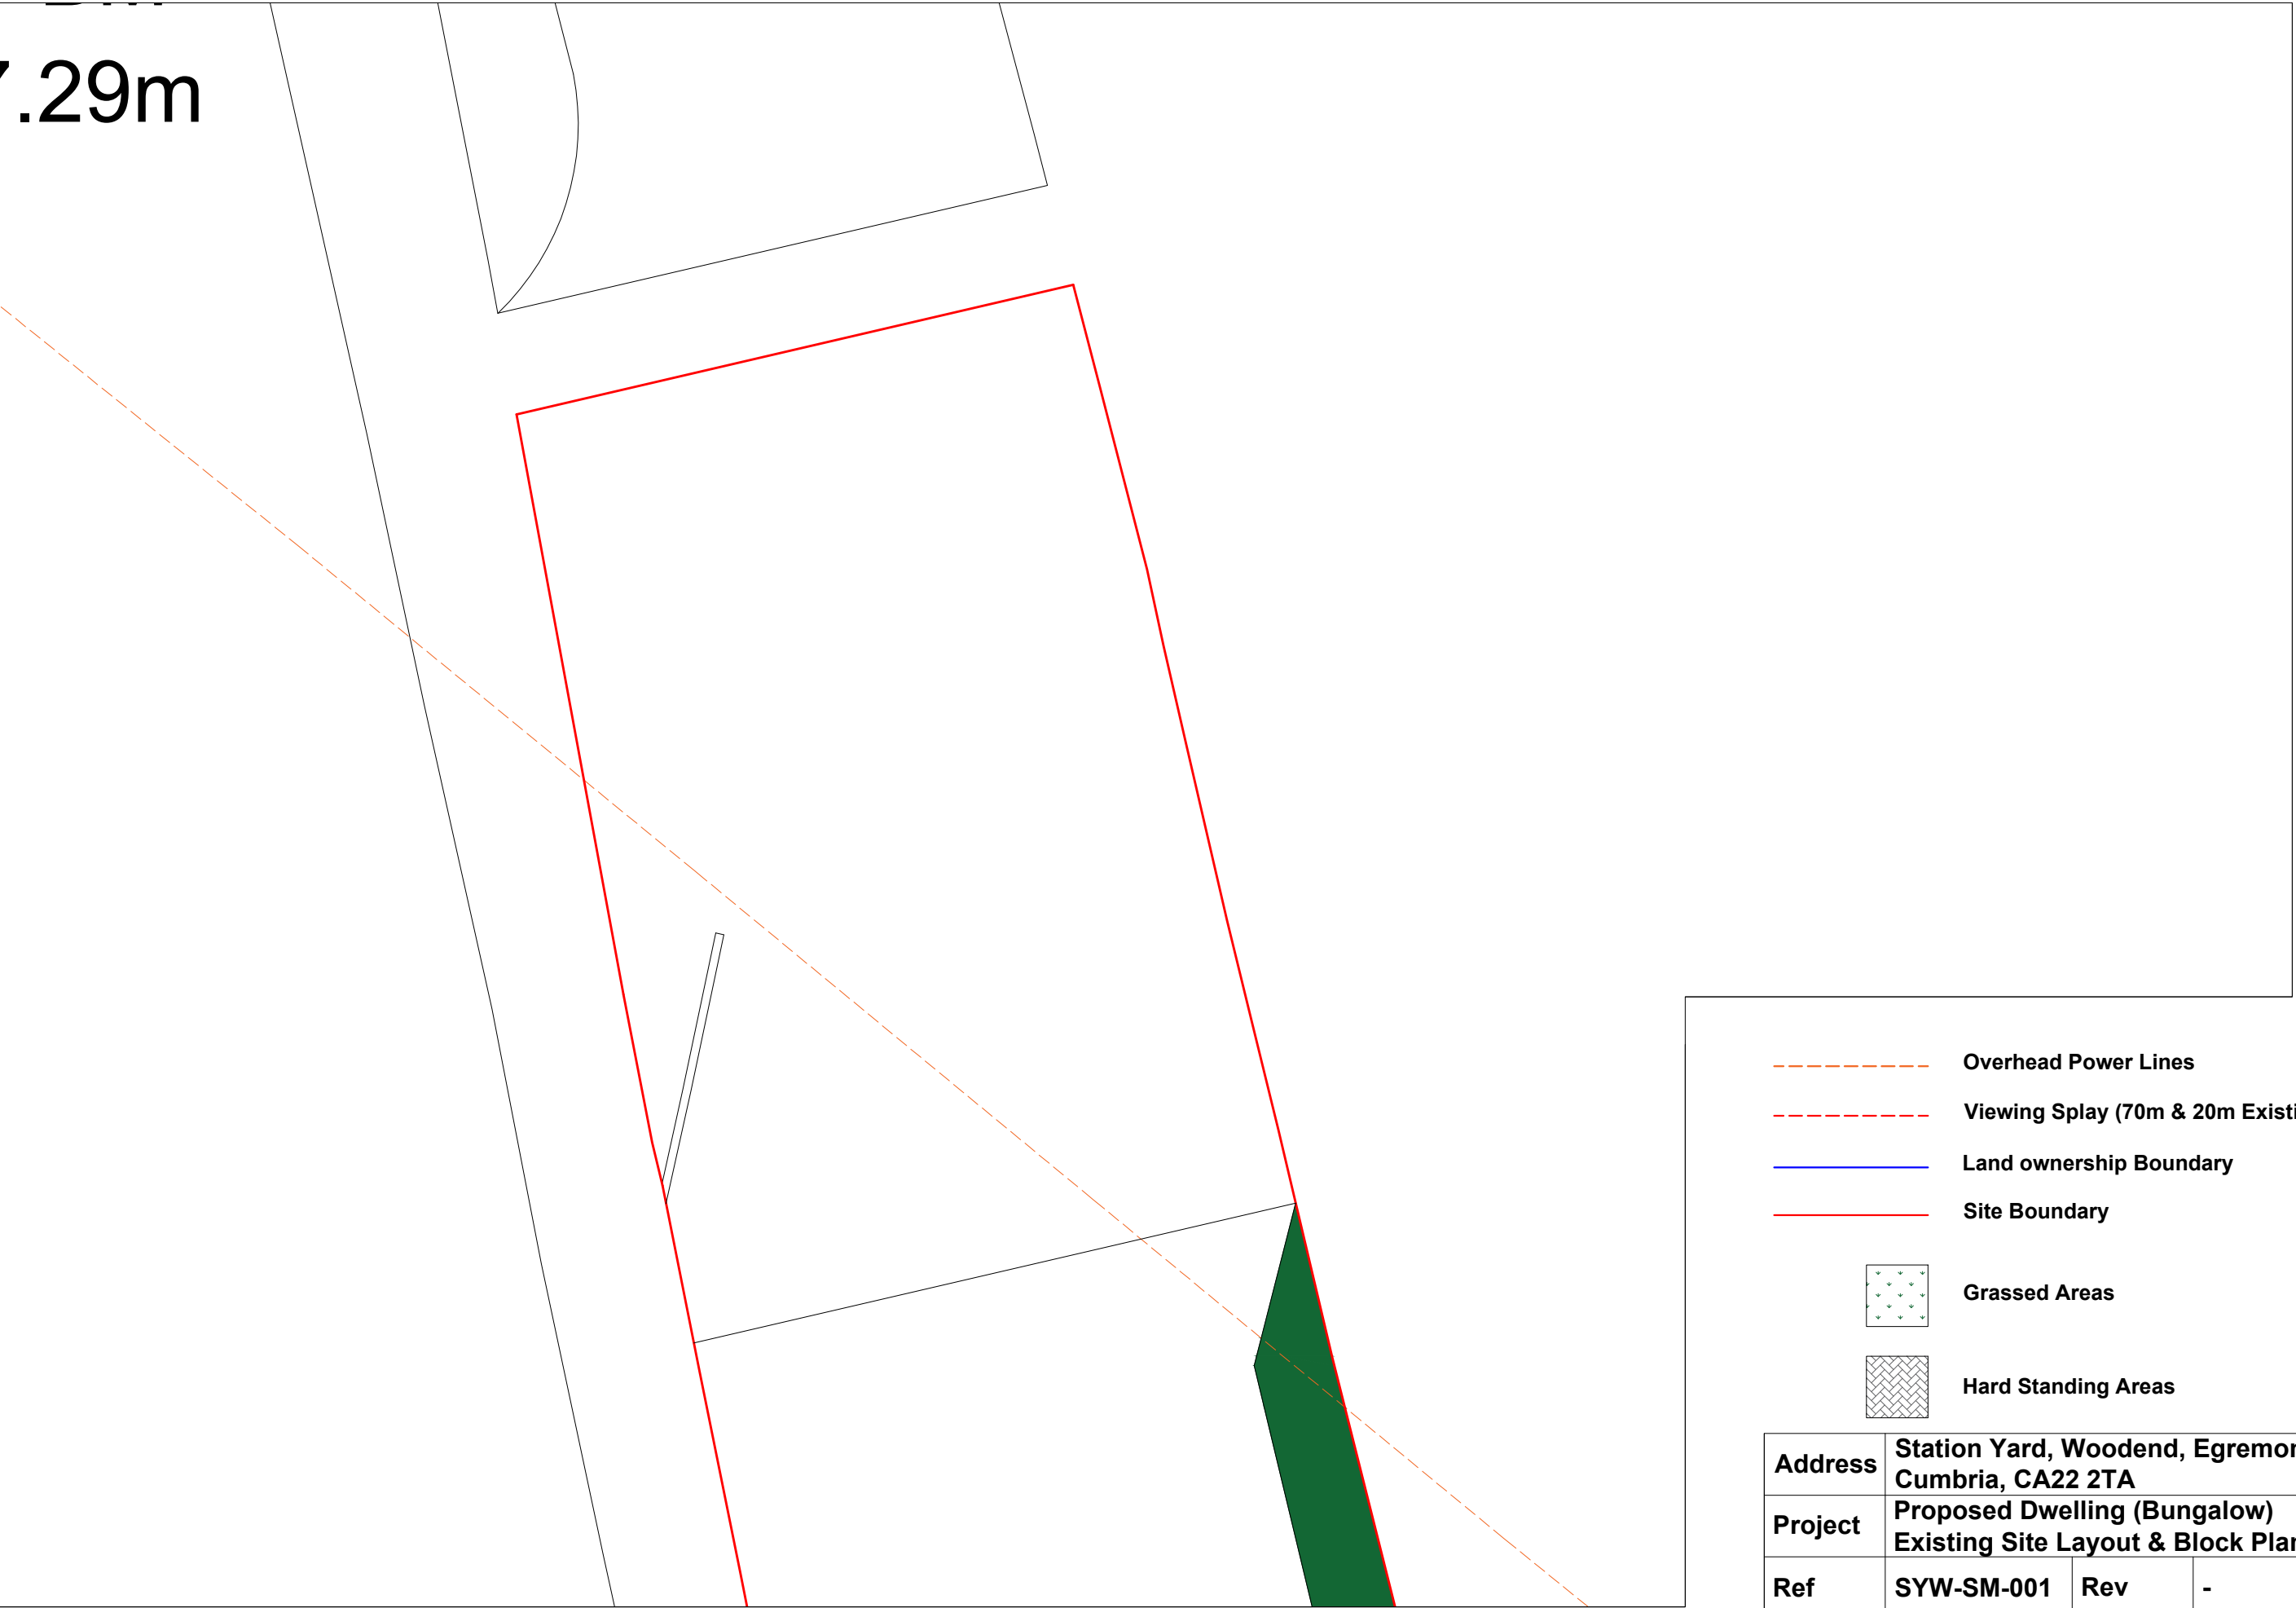

Site Layout Plan 1/300

Overhead Power Lines

Viewing Splay (70m & 20m Existing)

Land ownership Boundary

Site Boundary

Grassed Areas

Hard Standing Areas

Address	Station Yard, Woodend, Egremont, Cumbria, CA22 2TA		
Project	Proposed Dwelling (Bungalow) Existing Site Layout & Block Plan		
Ref	SYW-SM-001	Rev	-
Scale	1/300-500-1250	Date	14th Jan 2024
Client	Mrs Rachel McLaren	Paper Size	A1