



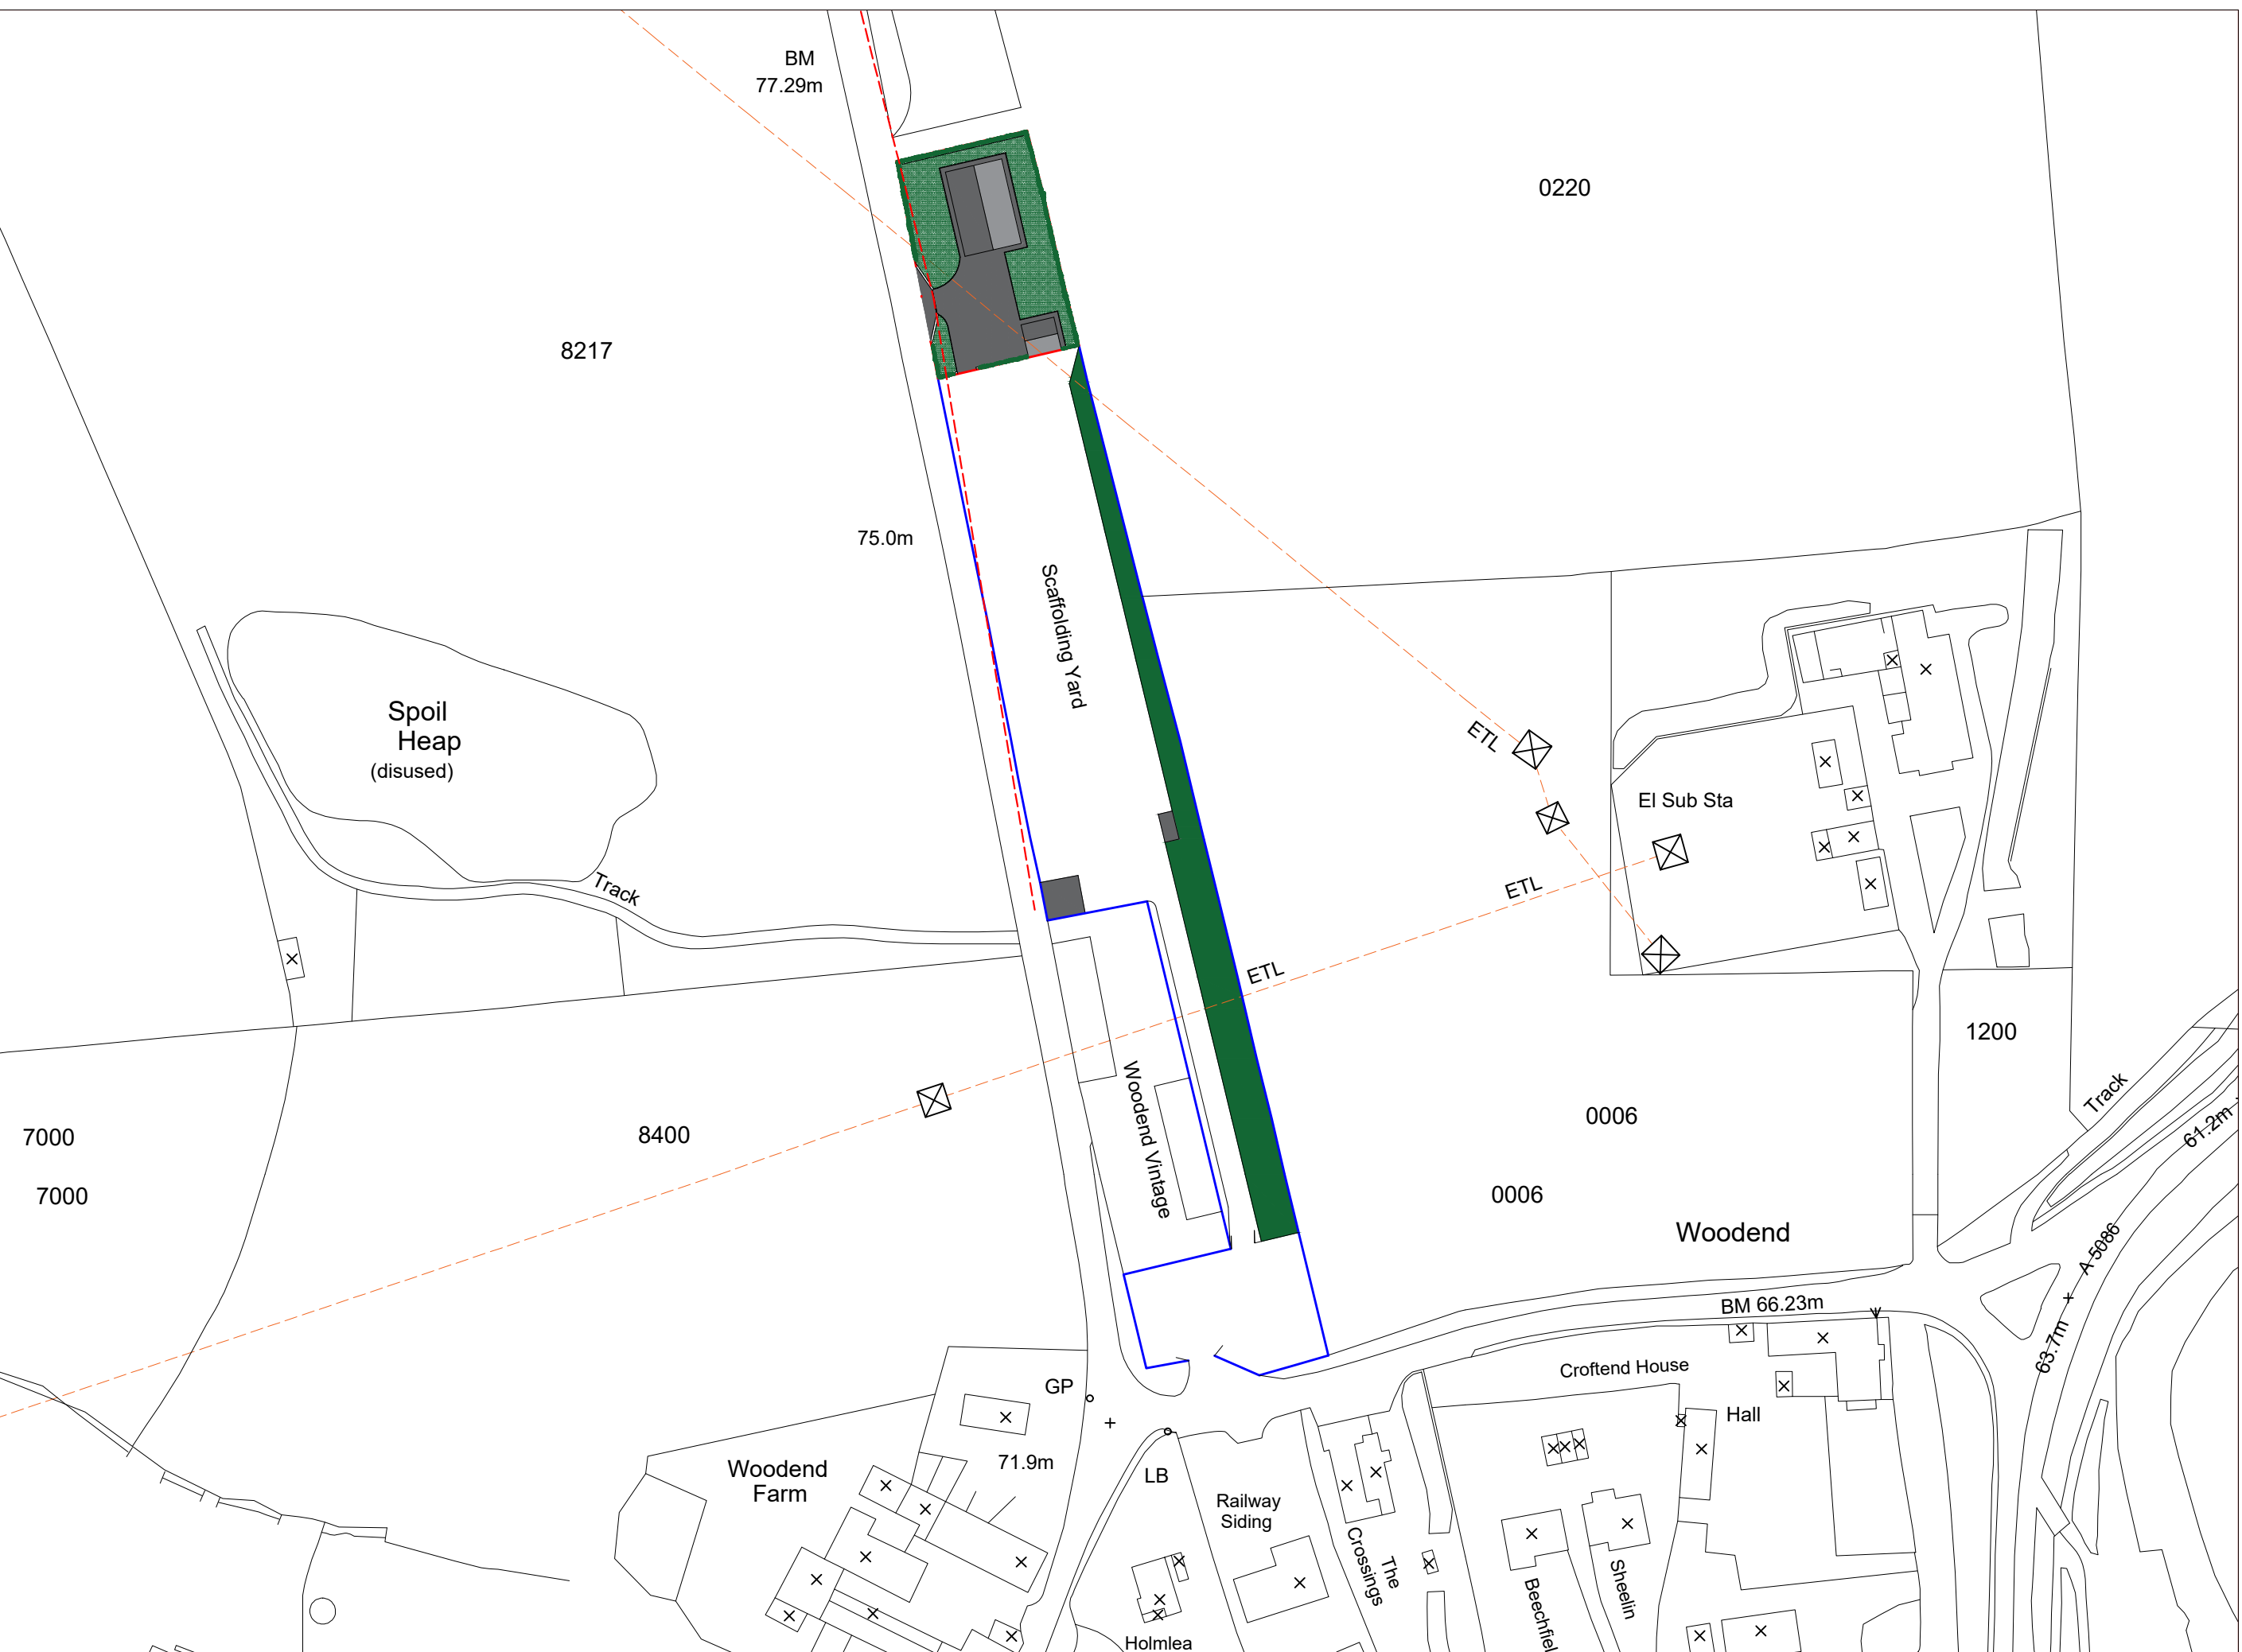

Block Plan 1/500



Site Plan 1/1250

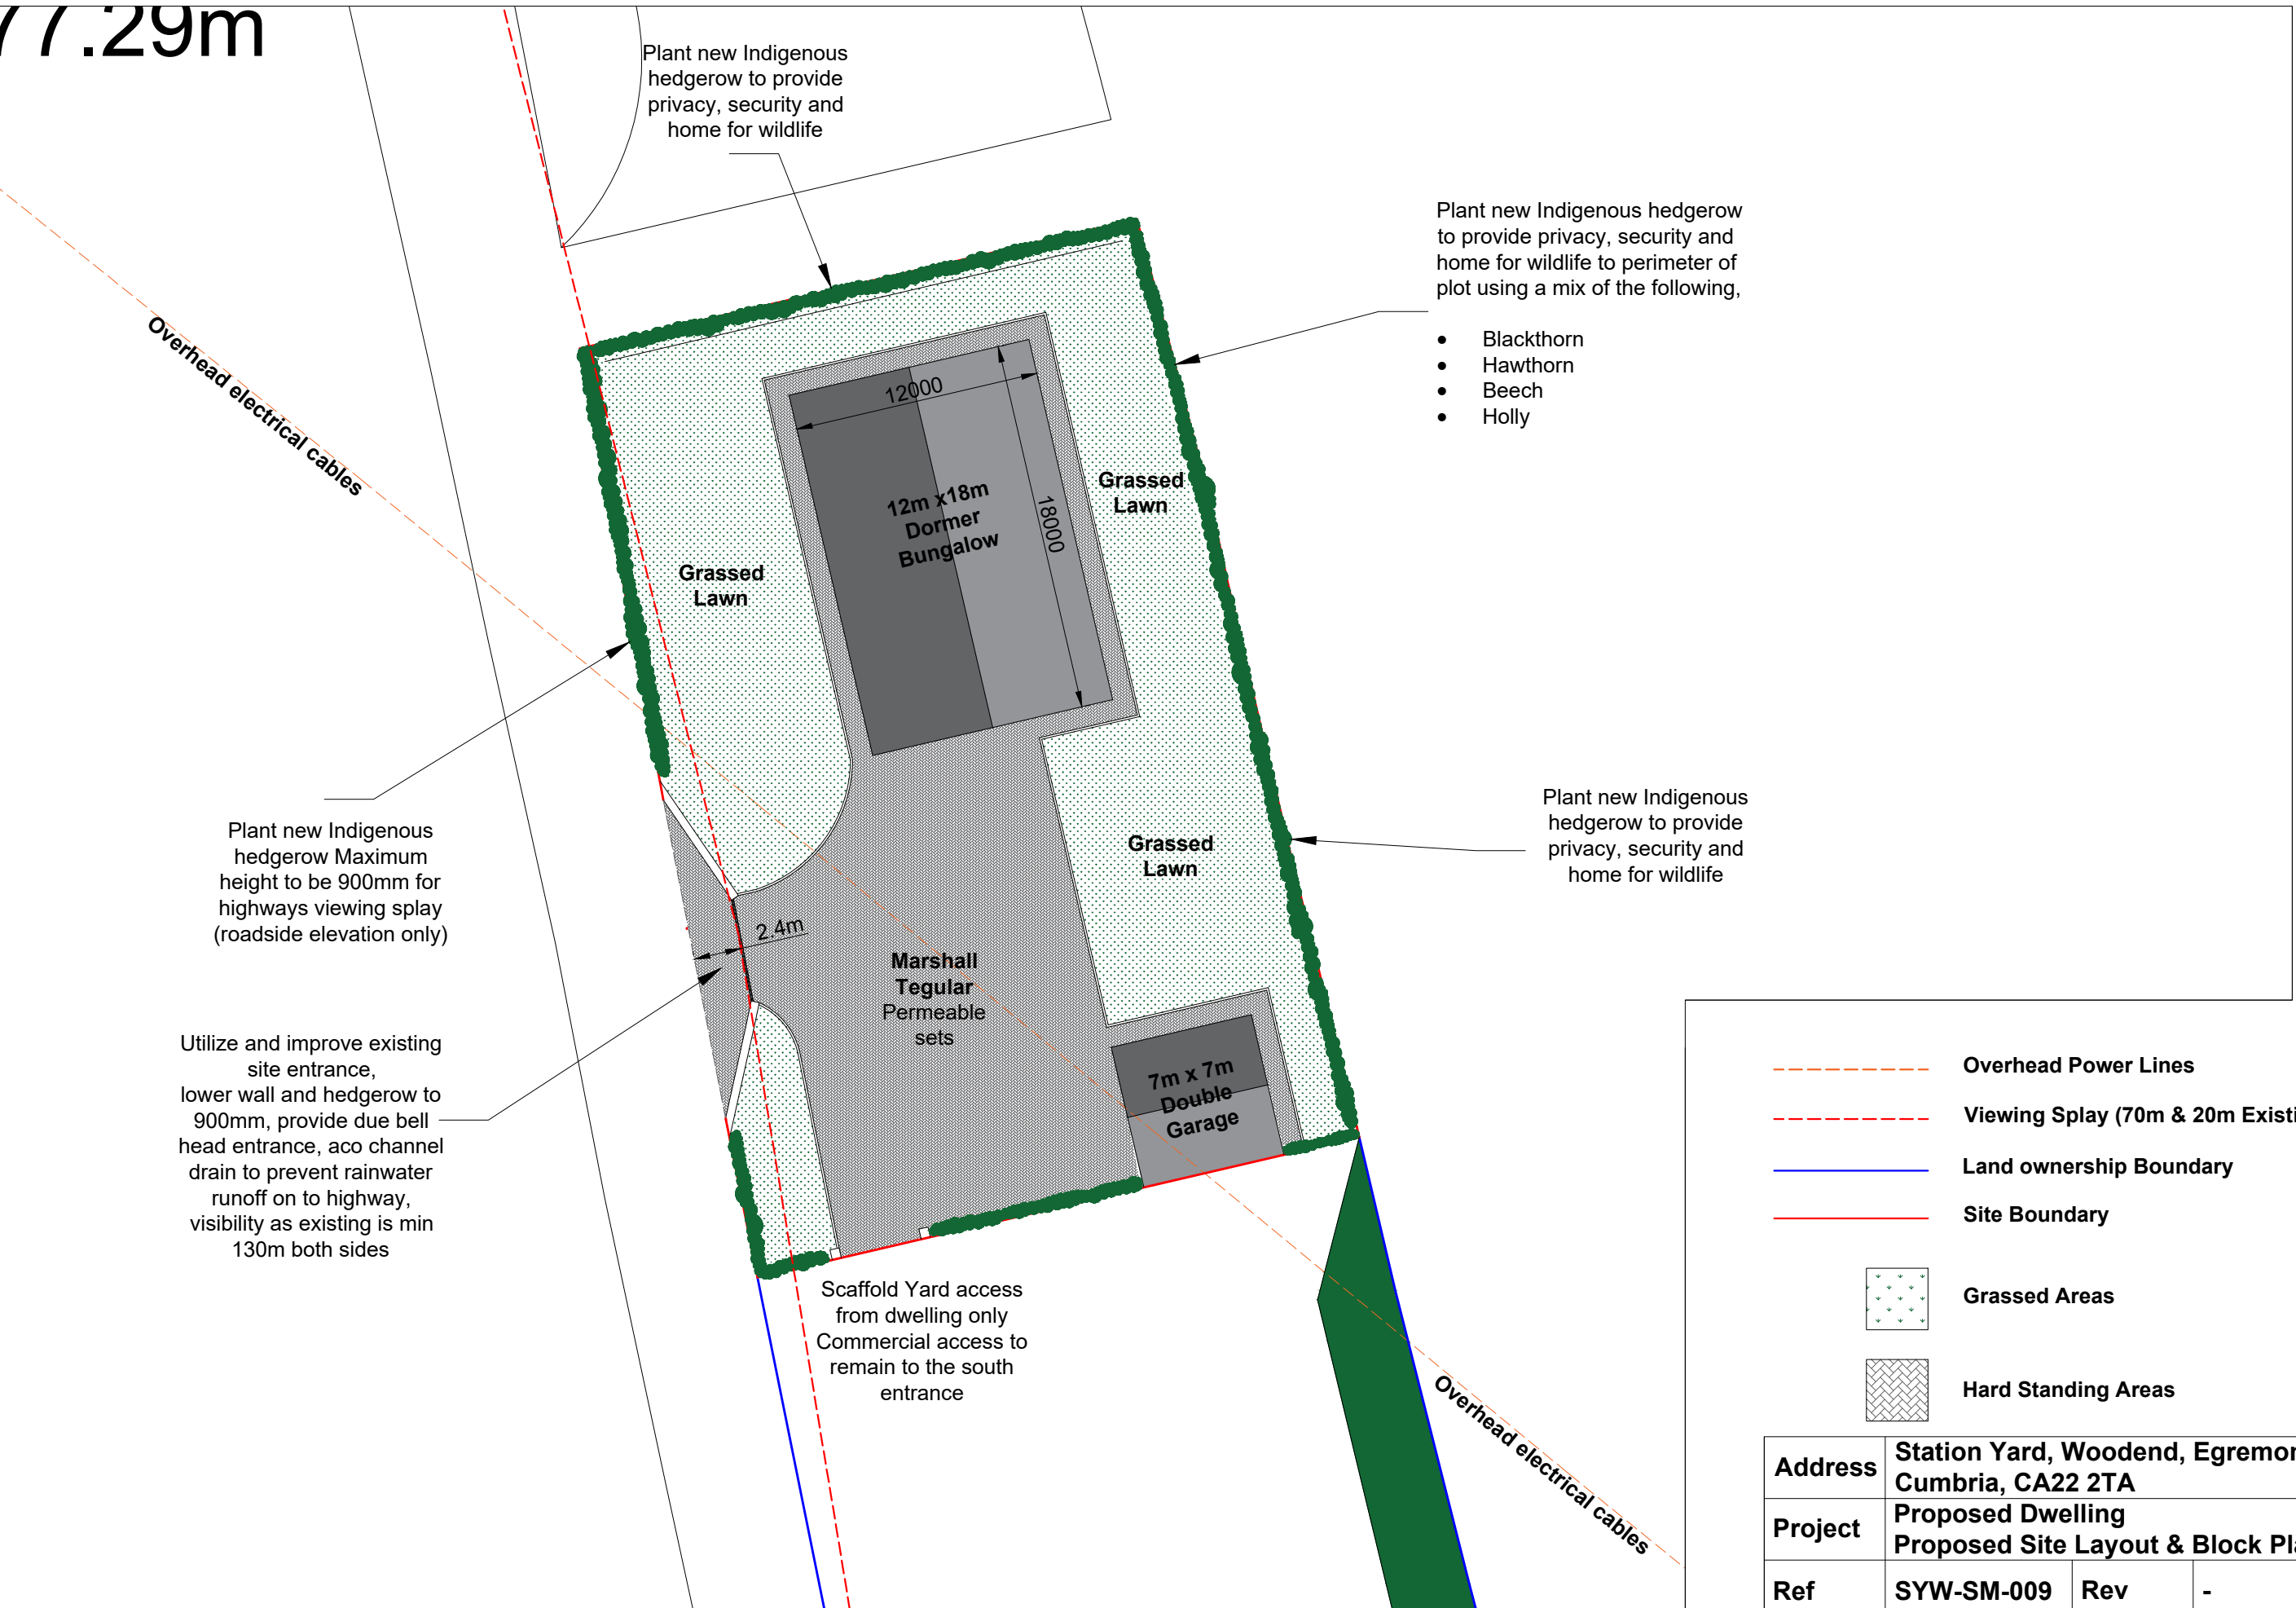

Site Layout Plan 1/300

-----	Overhead Power Lines		
-----	Viewing Splay (70m & 20m Existing)		
-----	Land ownership Boundary		
-----	Site Boundary		
-----	Grassed Areas		
-----	Hard Standing Areas		
Address	Station Yard, Woodend, Egremont, Cumbria, CA22 2TA		
Project	Proposed Dwelling Proposed Site Layout & Block Plan		
Ref	SYW-SM-009	Rev	-
Scale	1/300-500-1250	Date	14th Jan 2024
Client	Mrs Rachel McLaren	Paper Size A1	