


BLOCK PLAN

1:500



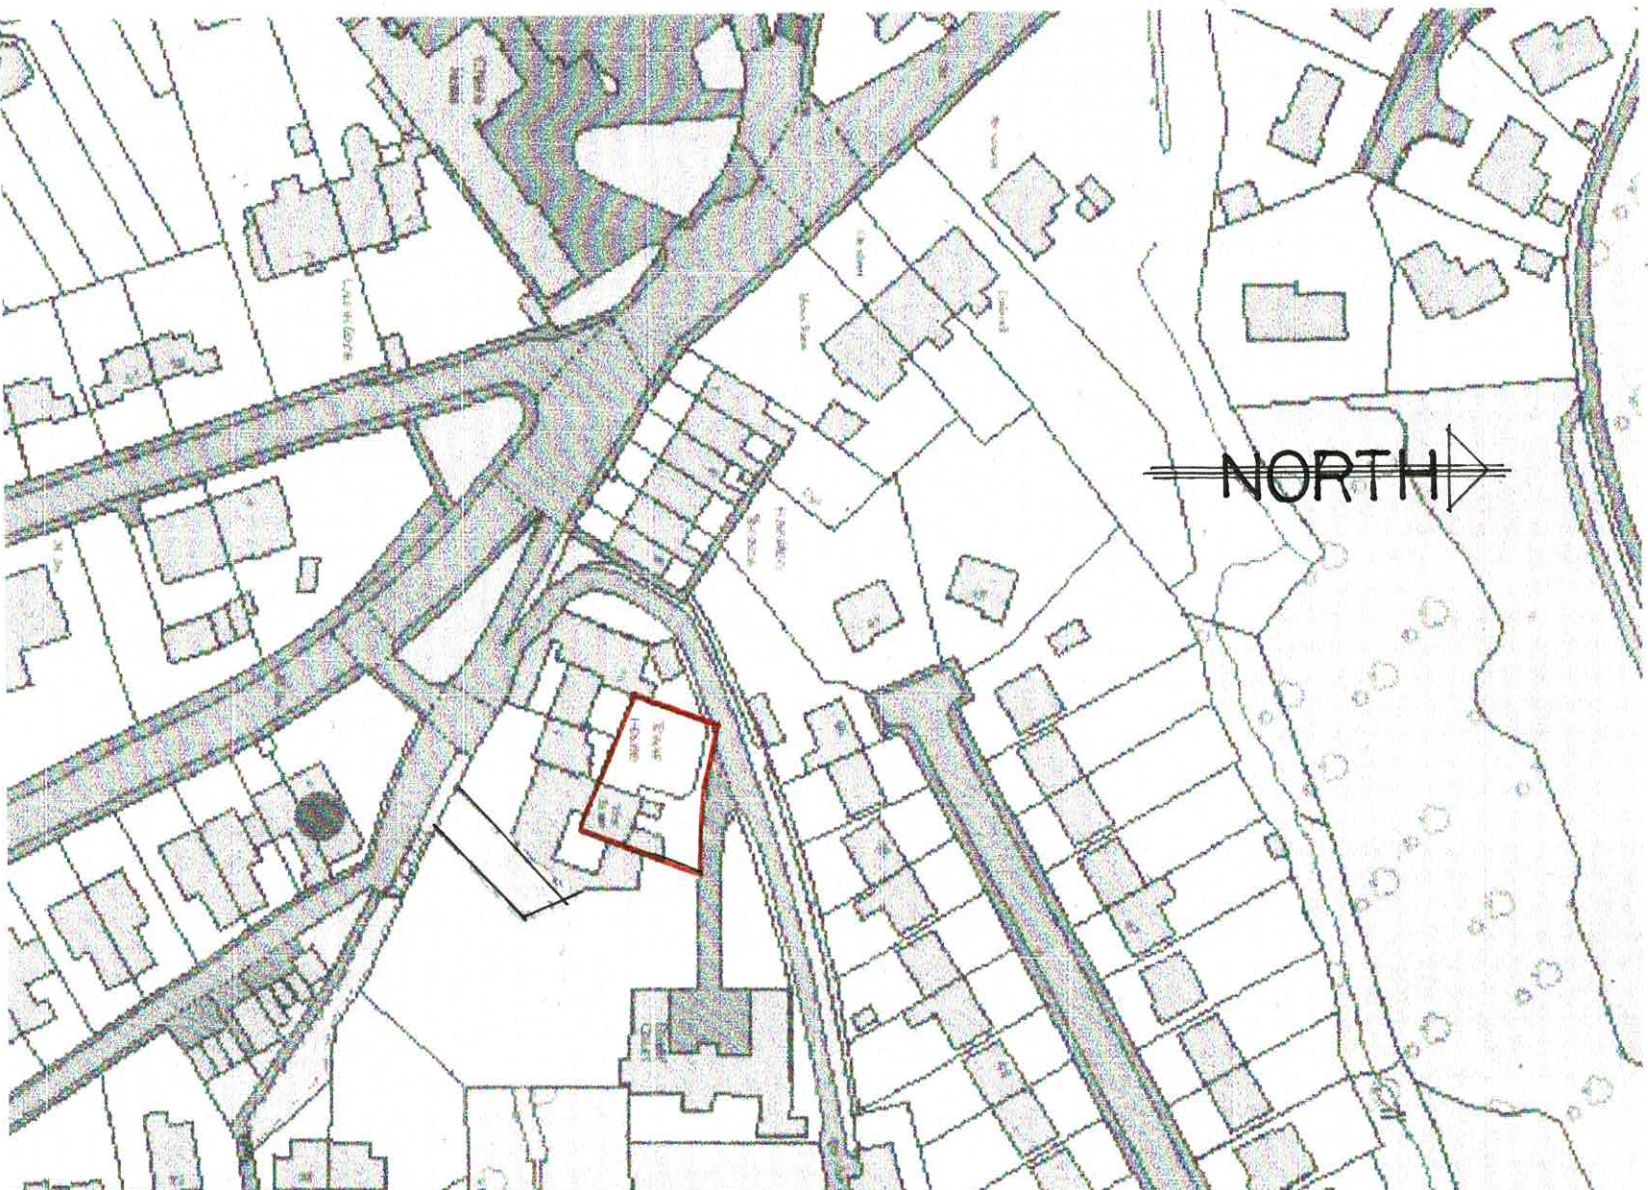

LOCATION PLAN

1:1250