
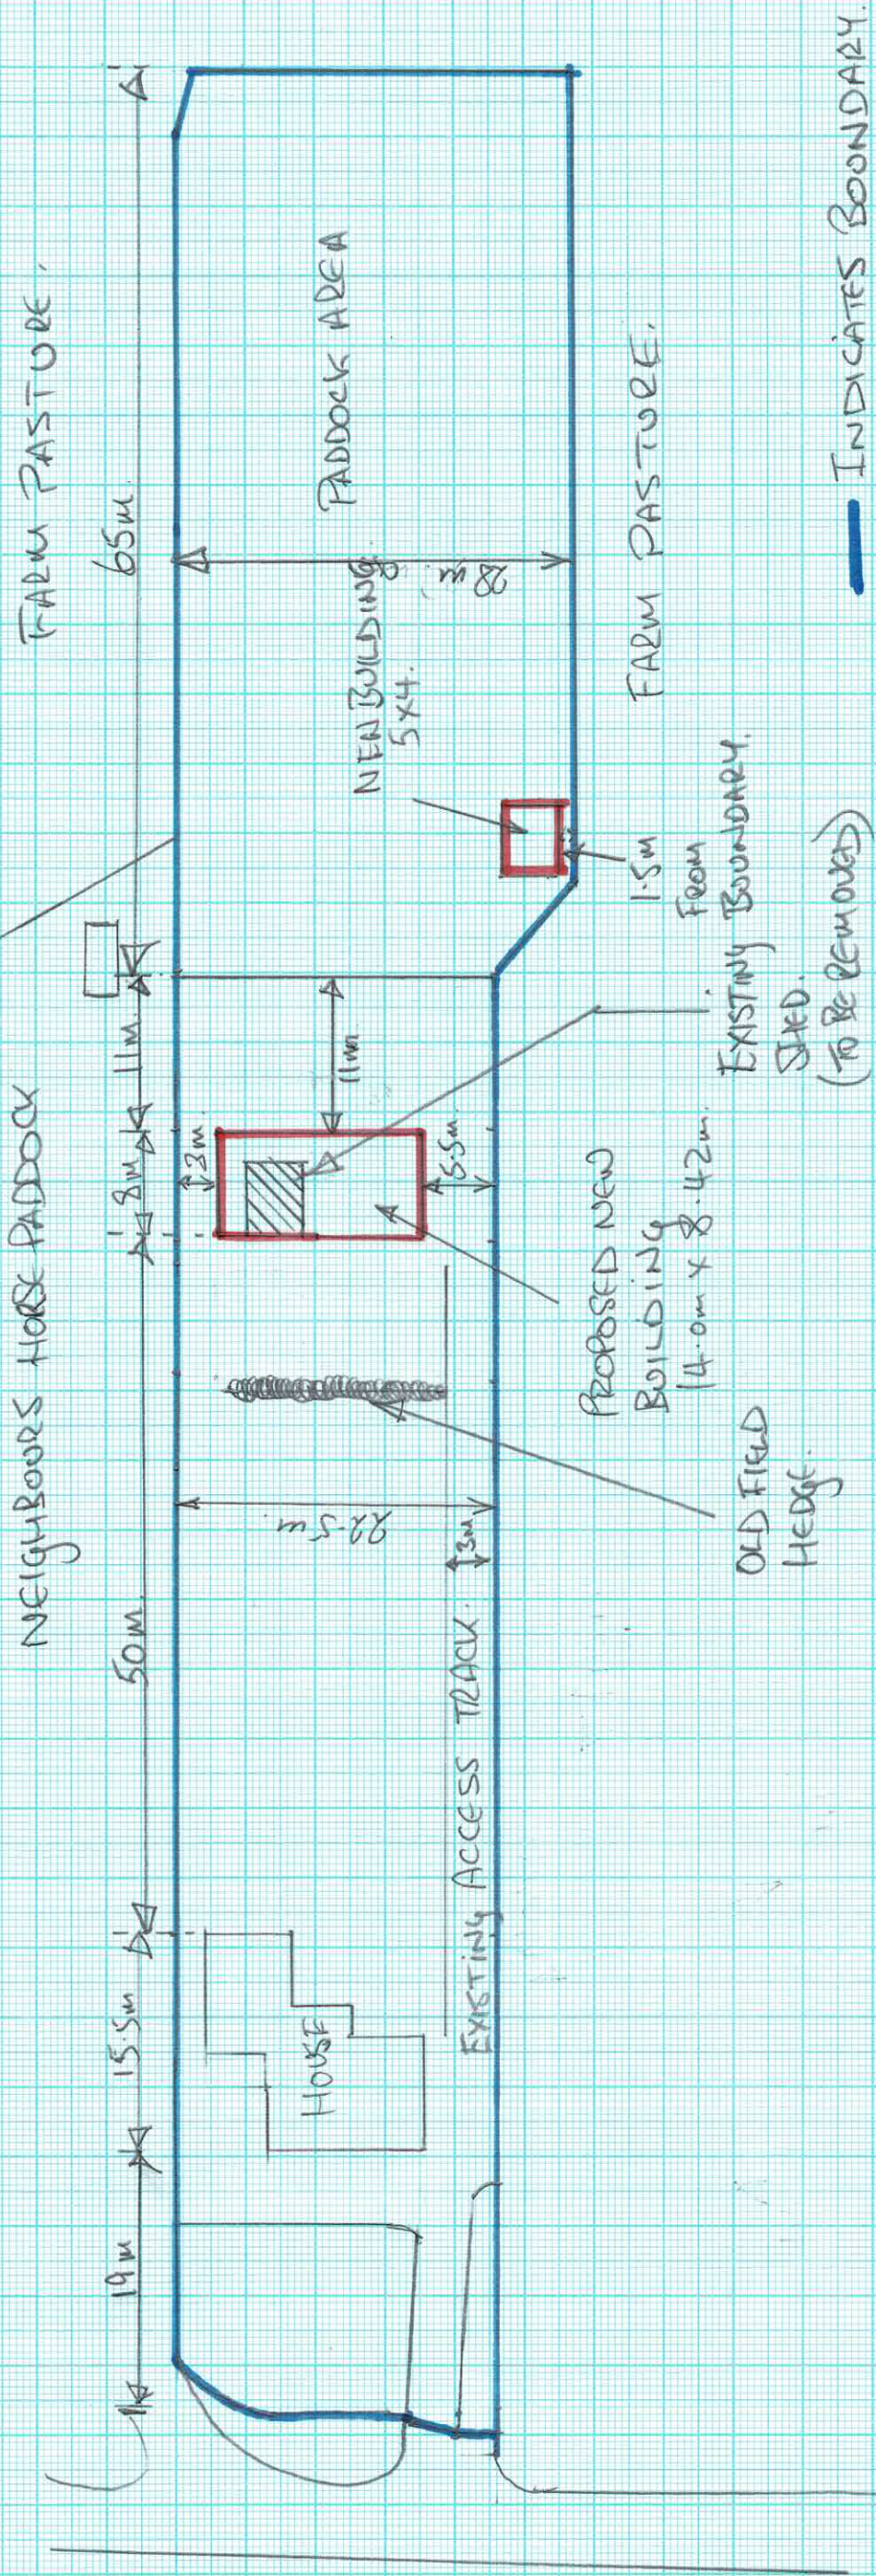


SITE PLAN (1:500) FOR TAMARISK, DRIGG, HOLMROOK. CARPENTRY

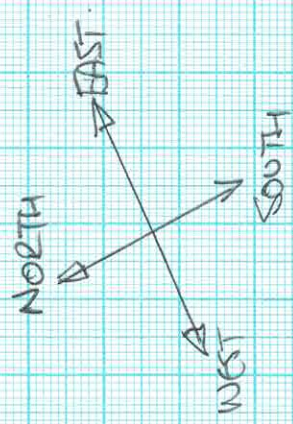

— INDICATES BOUNDARY.

— INDICATES NEW BUILDINGS