
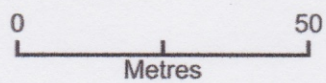


# Agricultural Land, Tarn Flatt Lane, Sandwith

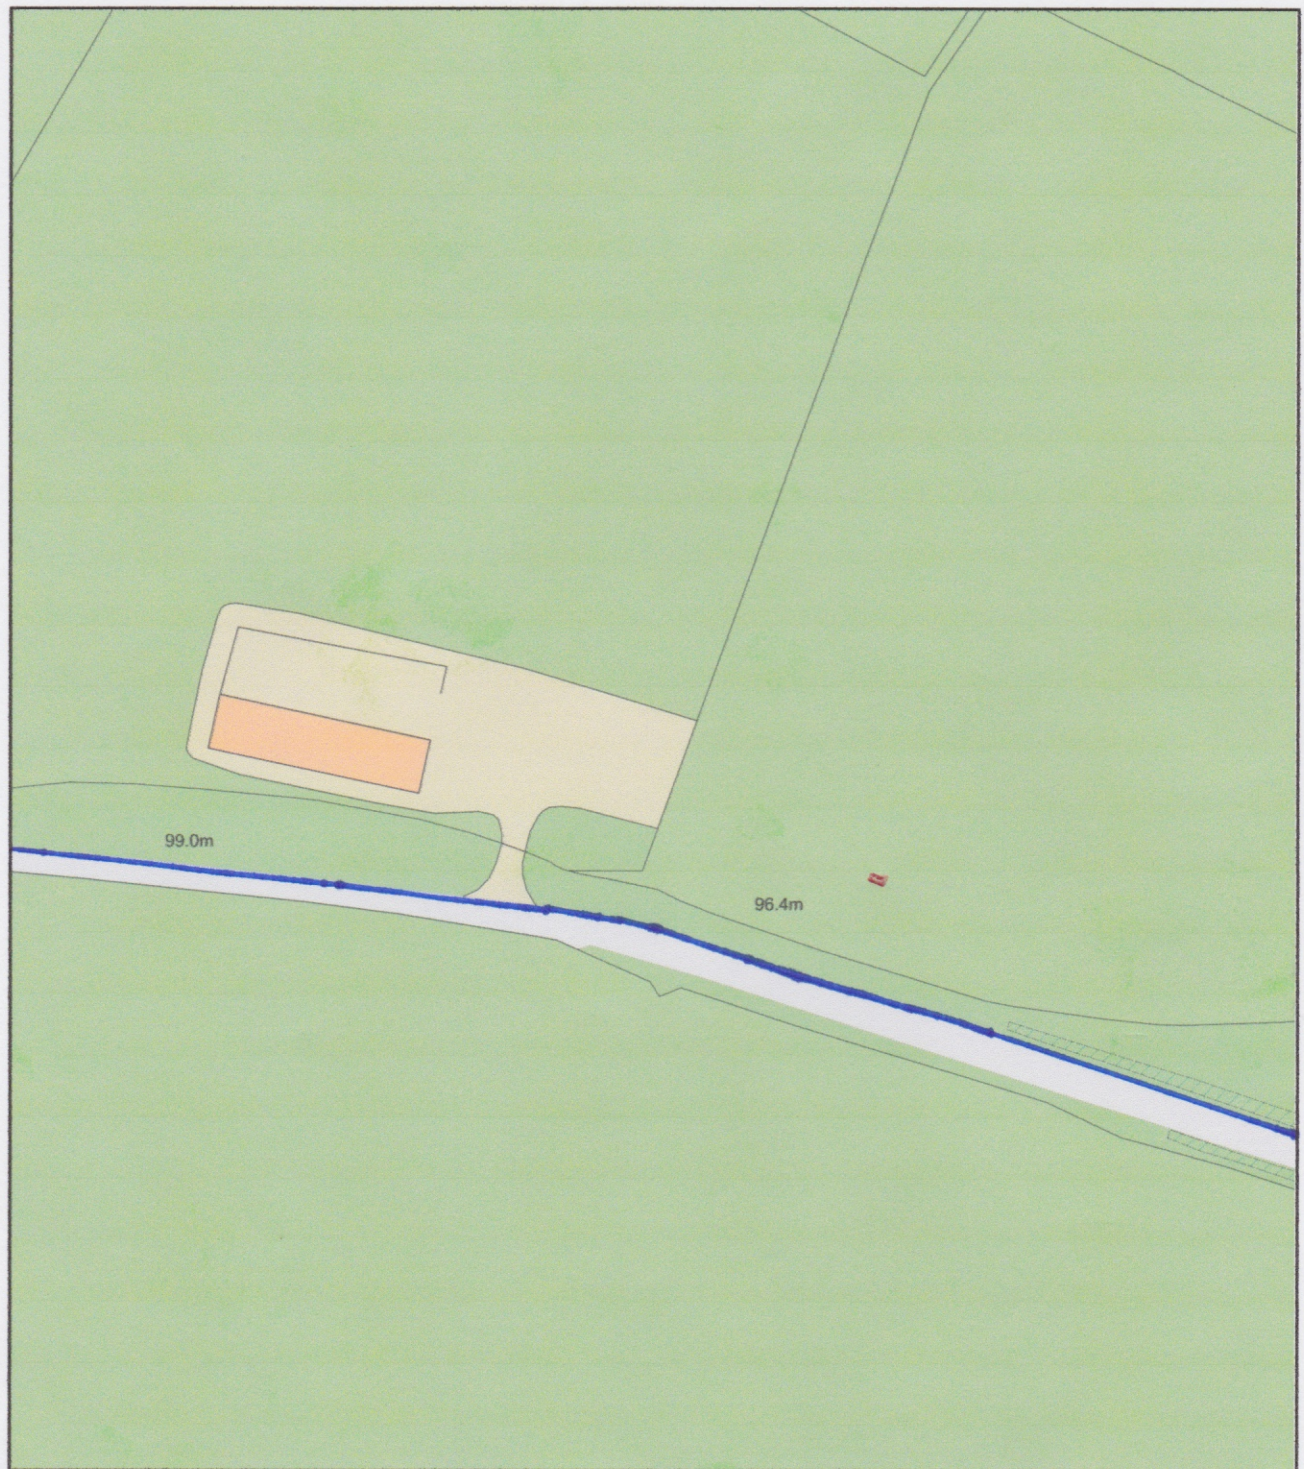

Plan Produced for: **SRE Associates**

Date Produced: 27 Jul 2020

Plan Reference Number: TQRQM20209133757968

Scale: 1:1250 @ A4