


Existing Ground Floor Plan

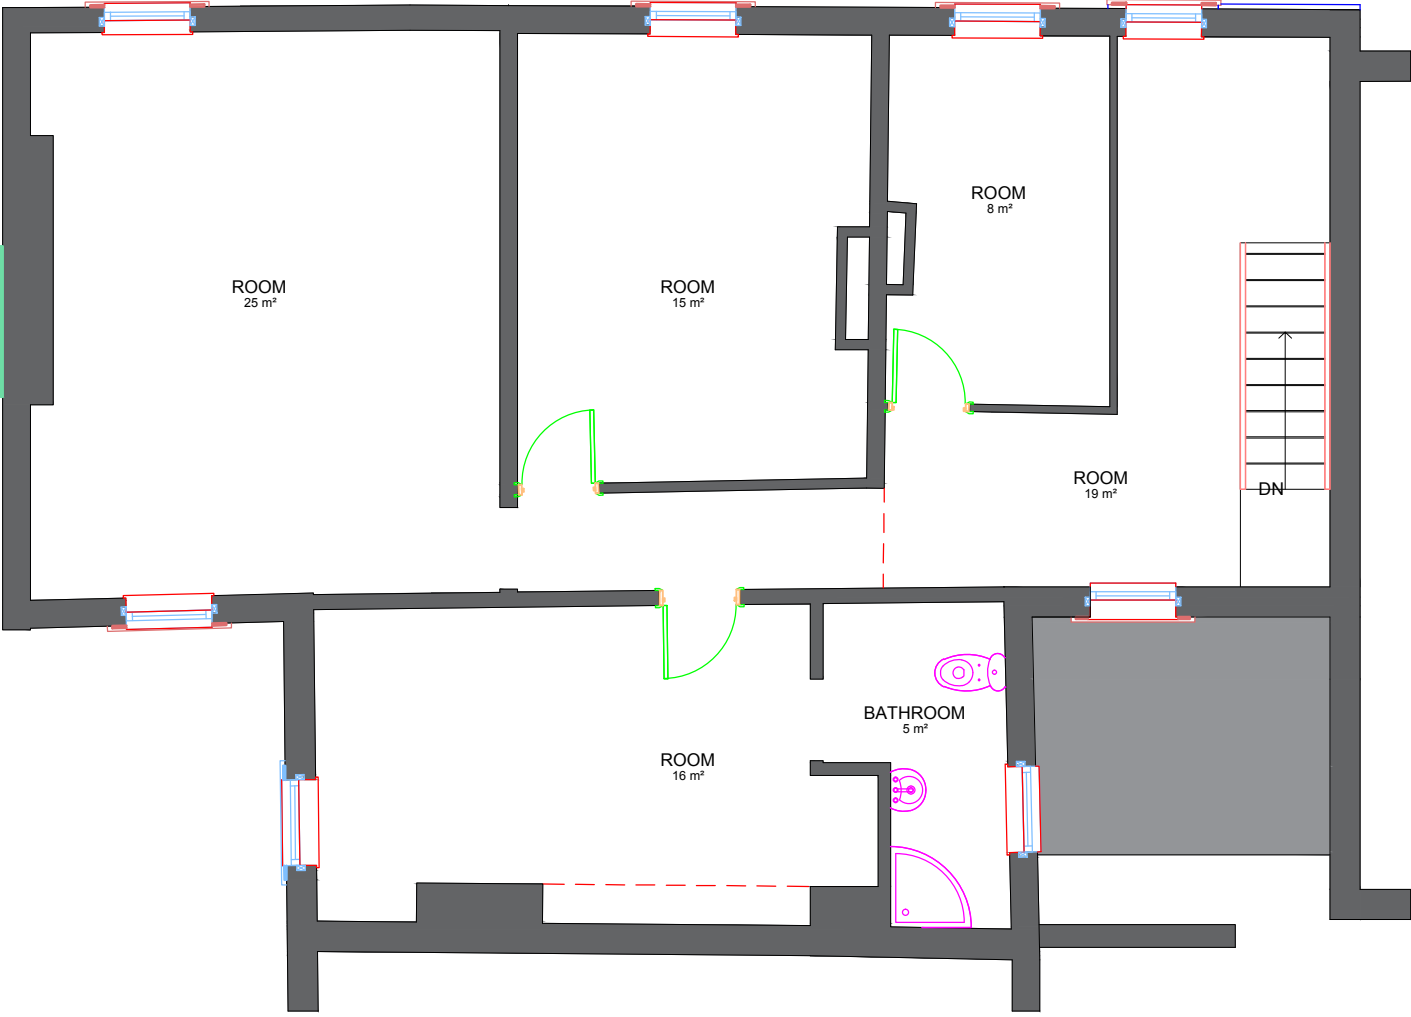

Existing First Floor Plan

Address	The Brook, 93 Trumpet Terrace, Cleator Cumbria, CA23 3DX		
Project	Conversion of Pub to Three Dwellings Existing Floor Plans		
Ref	TB-WK-006	Rev	-
Scale	1/50	Date	20th May 2022
Client	Mr & Mrs King		Paper Size A3