


Trumpet Terrace

No.93

No.92

Brookside

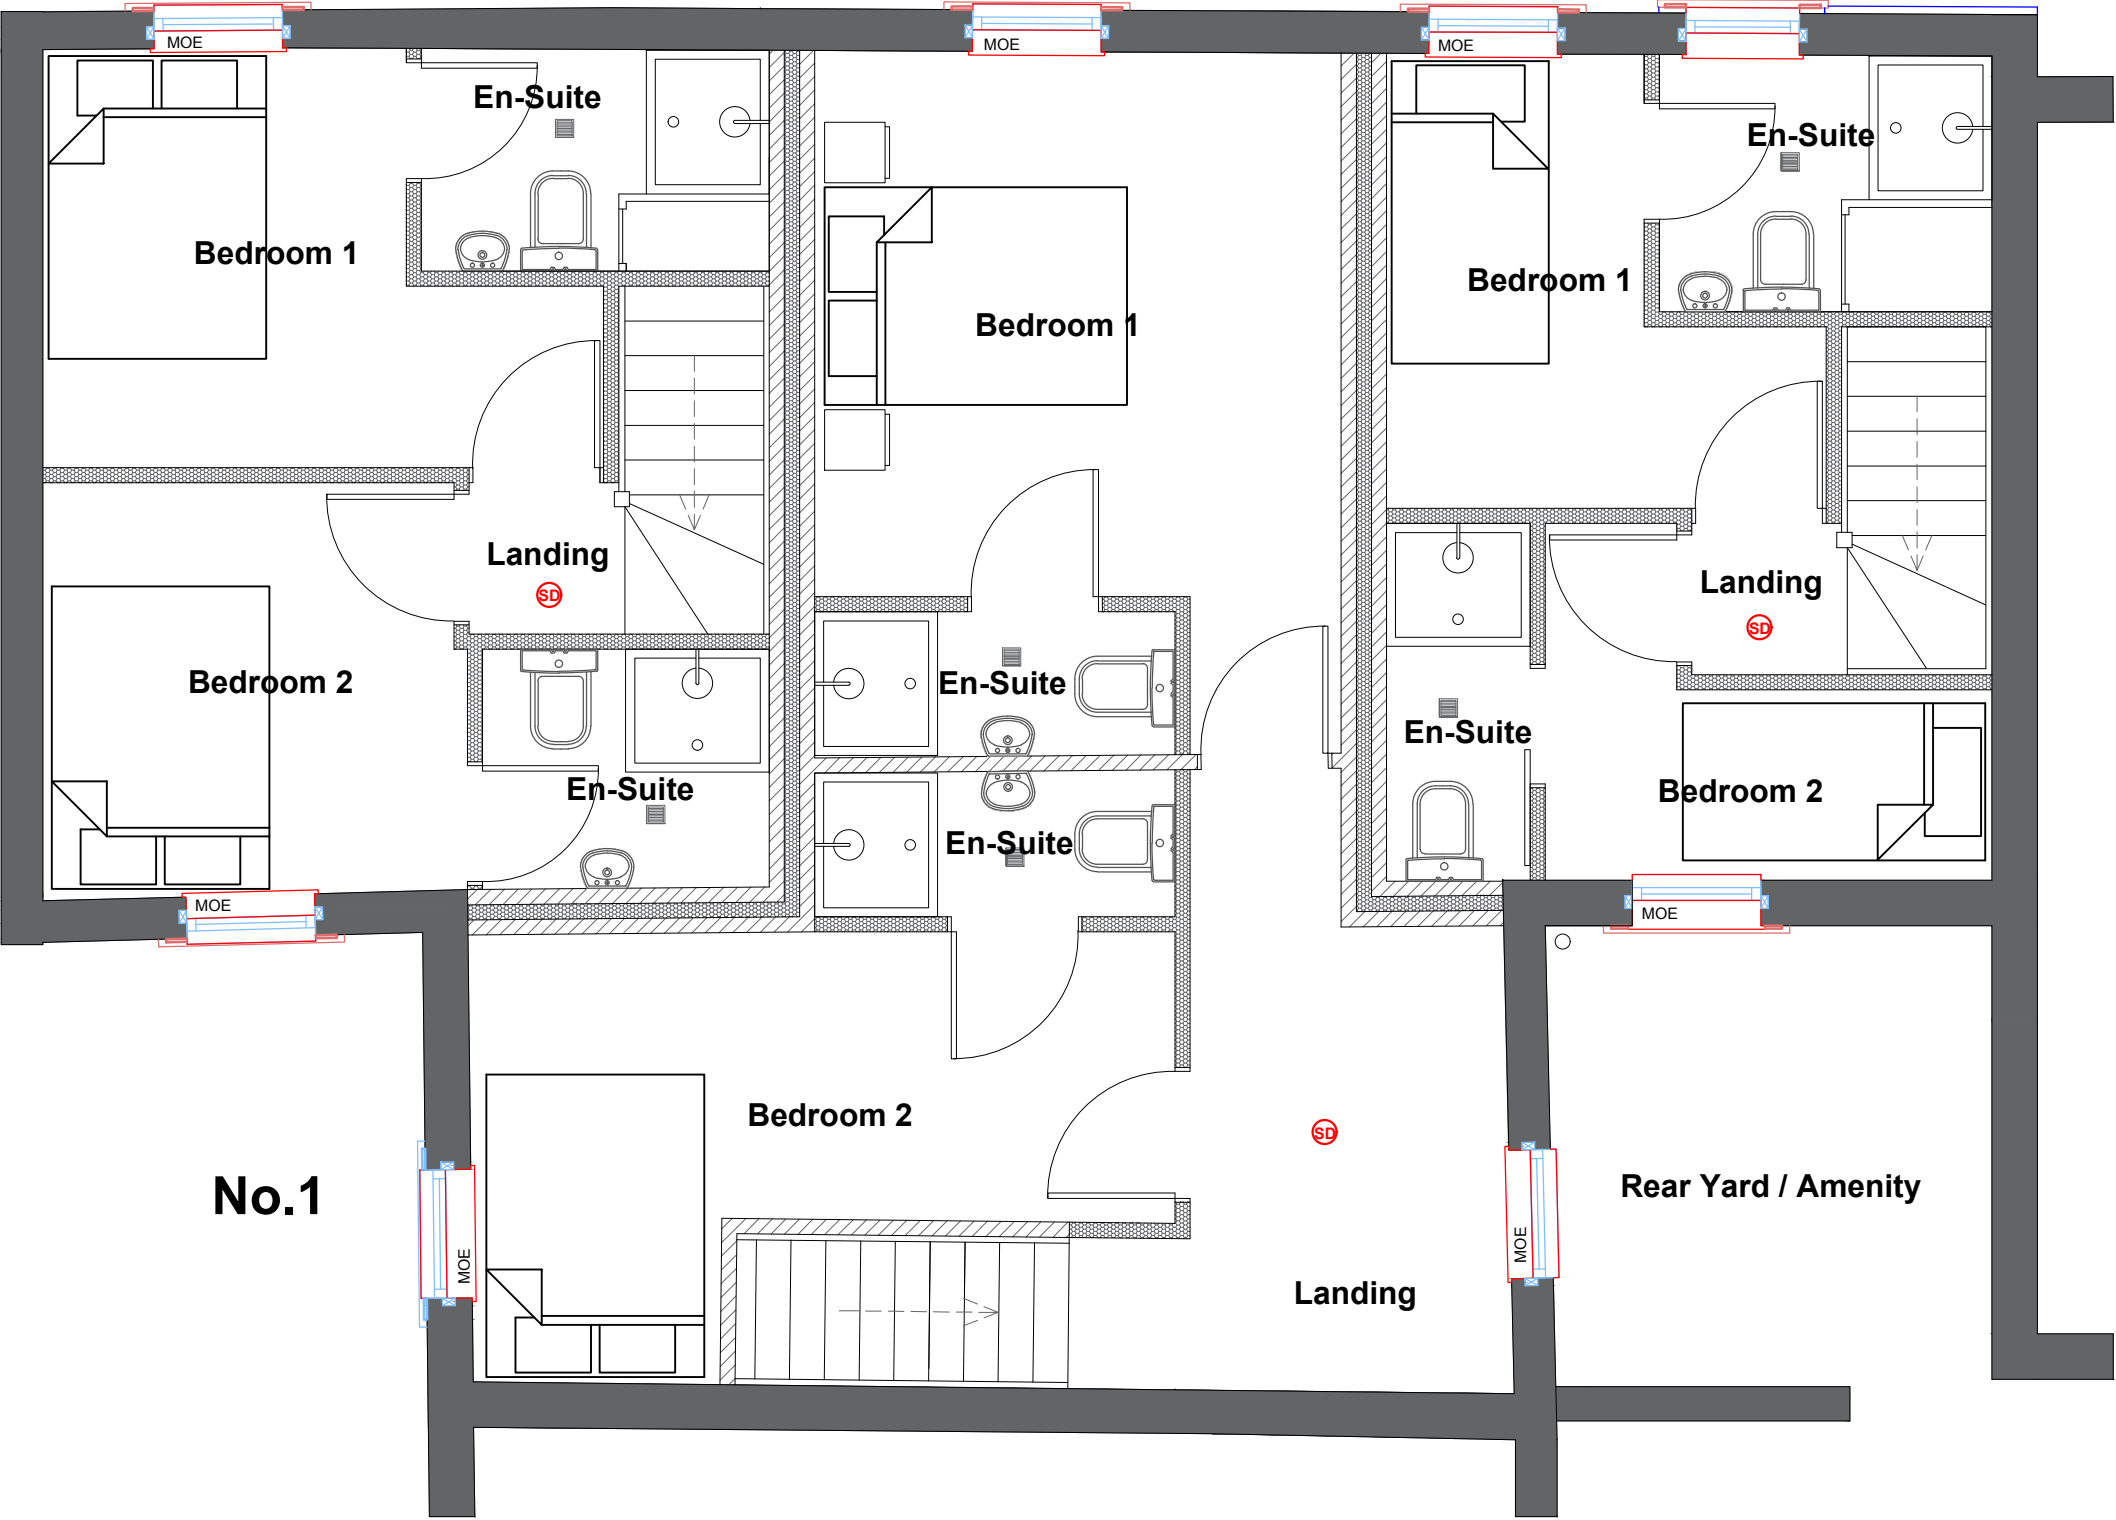

- MOE Means of Escape Windows
- SD Smoke Alarm BS5839
- HD Heat Alarm BS5839
- Co Co2 Alarm

Proposed First Floor Plan

Address	The Brook, 93 Trumpet Terrace, Cleator Cumbria, CA23 3DX		
Project	Conversion of Pub to Three Dwellings Proposed Ground Floor Plans		
Ref	TB-WK-008	Rev	-
Scale	1/50	Date	20th May 2022
Client	Mr & Mrs King		Paper Size A3