


West Elevation

White K-Rend cement rendered walls panels

Anthracite windows & doors as the approved design code

Tiled roof as the approved to match adjacent properties

Proposed North Elevation

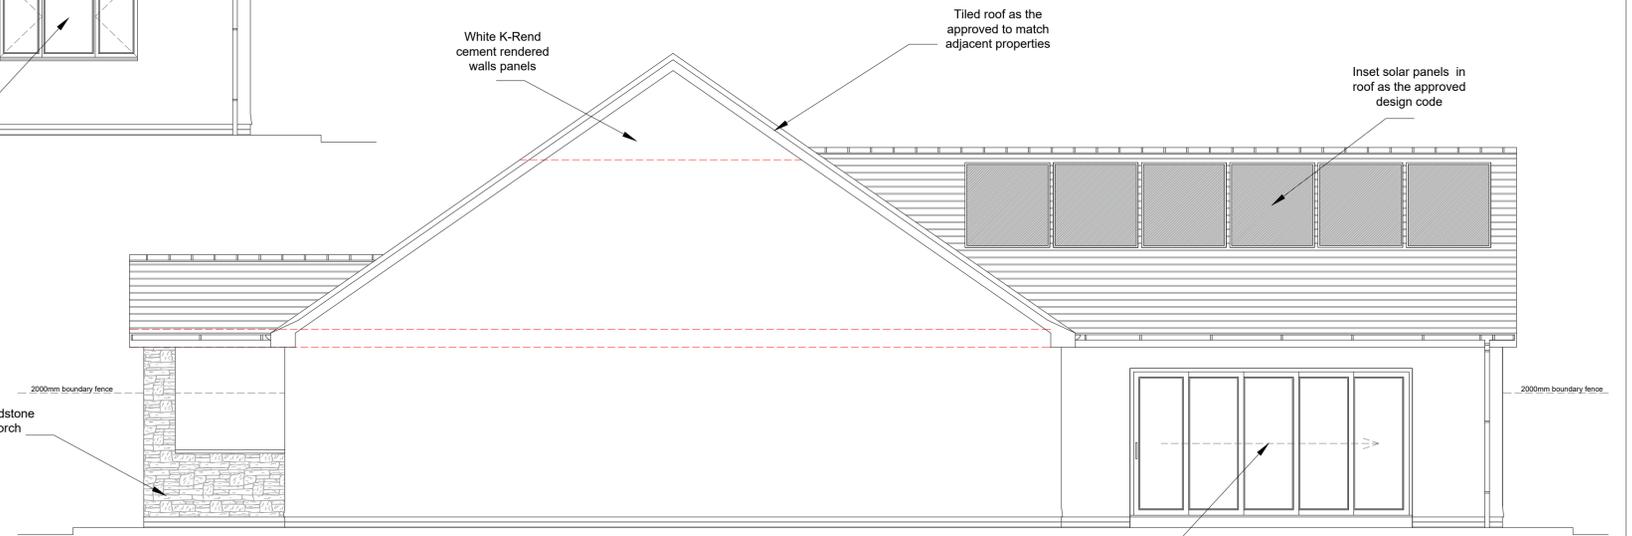


Sandstone Porch

White K-Rend cement rendered walls panels

Tiled roof as the approved to match adjacent properties

Inset solar panels in roof as the approved design code

South Elevation

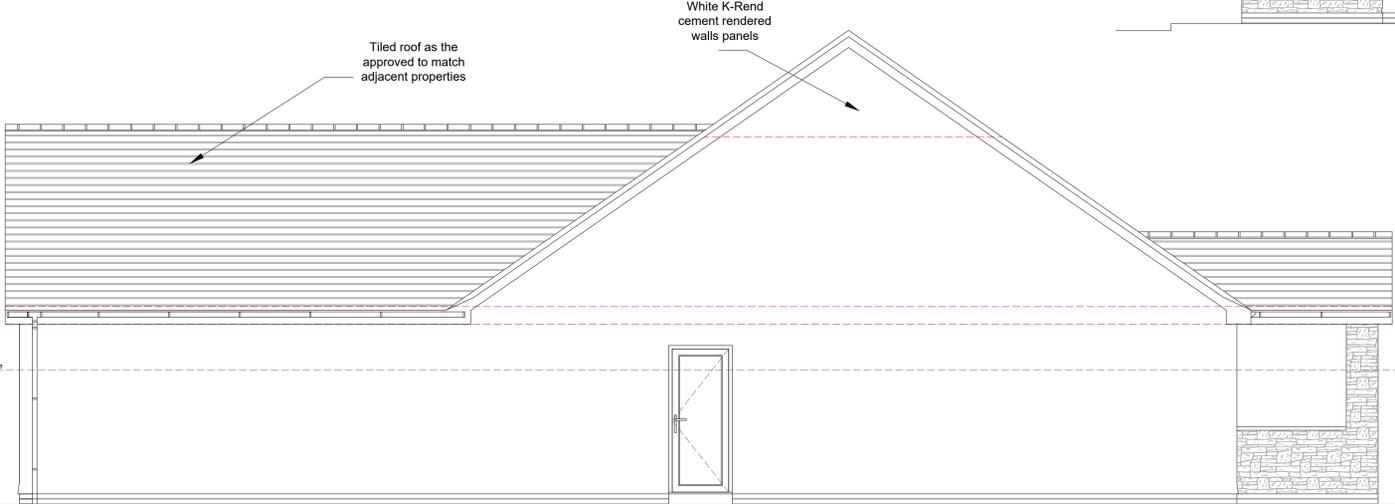


Tiled roof as the approved to match adjacent properties

White K-Rend cement rendered walls panels

North Elevation

Anthracite windows & doors as the approved design code

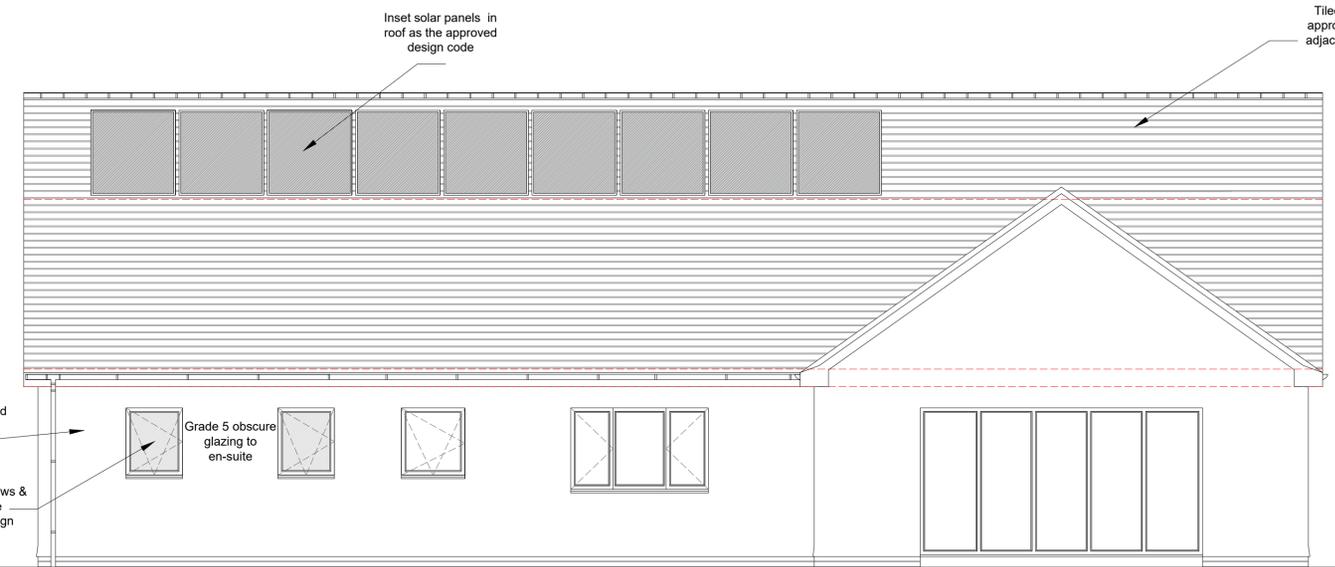

Inset solar panels in roof as the approved design code

White K-Rend cement rendered walls panels

Grade 5 obscure glazing to en-suite

East Elevation

Anthracite windows & doors as the approved design code

Tiled roof as the approved to match adjacent properties

Address	Land Adjacent Twin Elms, Distington, Workington Cumbria		
Project	Proposed Demolition & Self Build Proposed Elevation & Block Plan		
Ref	TE-SB-003	Rev	-
Scale	1/50 & 500	Date	31st Jan 2026
Client	Mr & Mrs Bradburn	Paper Size A1	