


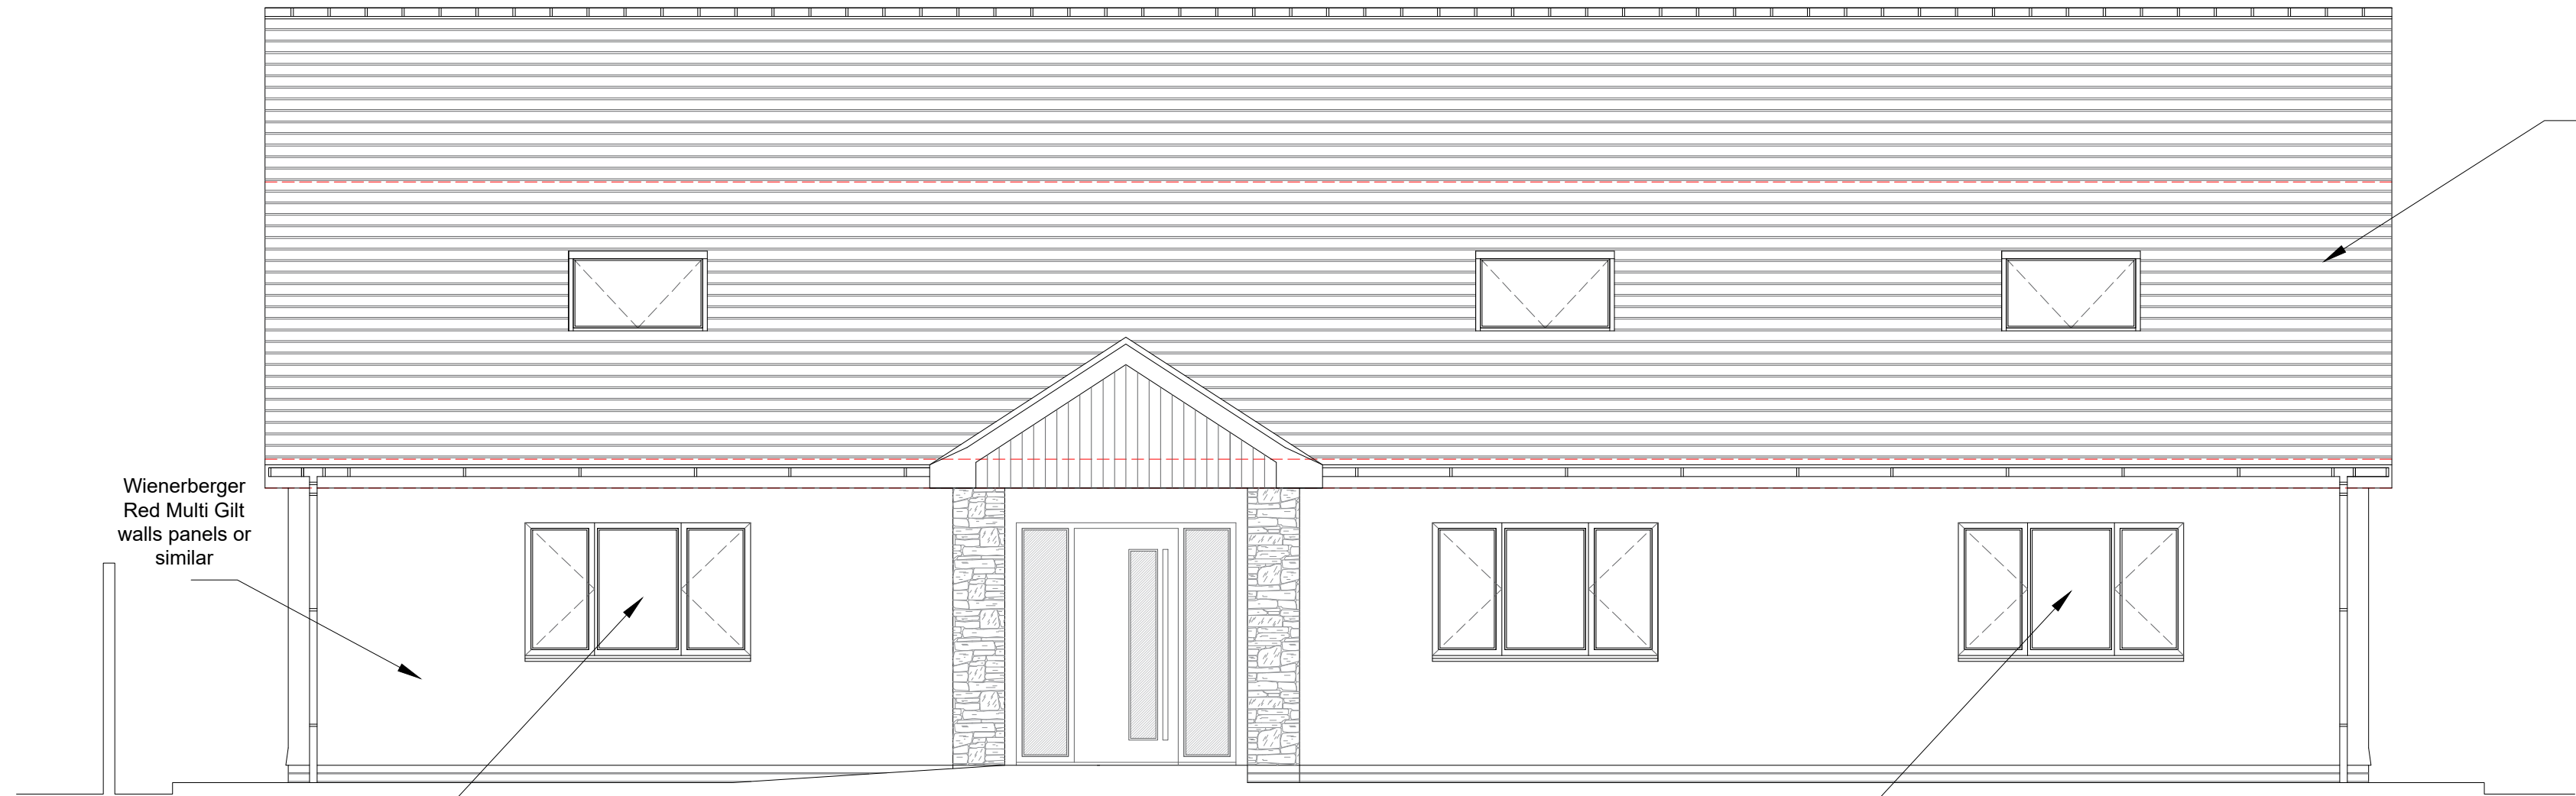

West Elevation

Wienerberger Red Multi Gilt walls panels or similar

Anthracite windows & doors as the approved design code

Anthracite windows & doors as the approved design code

Tiled roof as the approved to match adjacent properties

2000mm boundary fence


Sandstone Porch

Wienerberger Red Multi Gilt walls panels or similar

Tiled roof as the approved to match adjacent properties

2000mm boundary fence

2000mm boundary fence

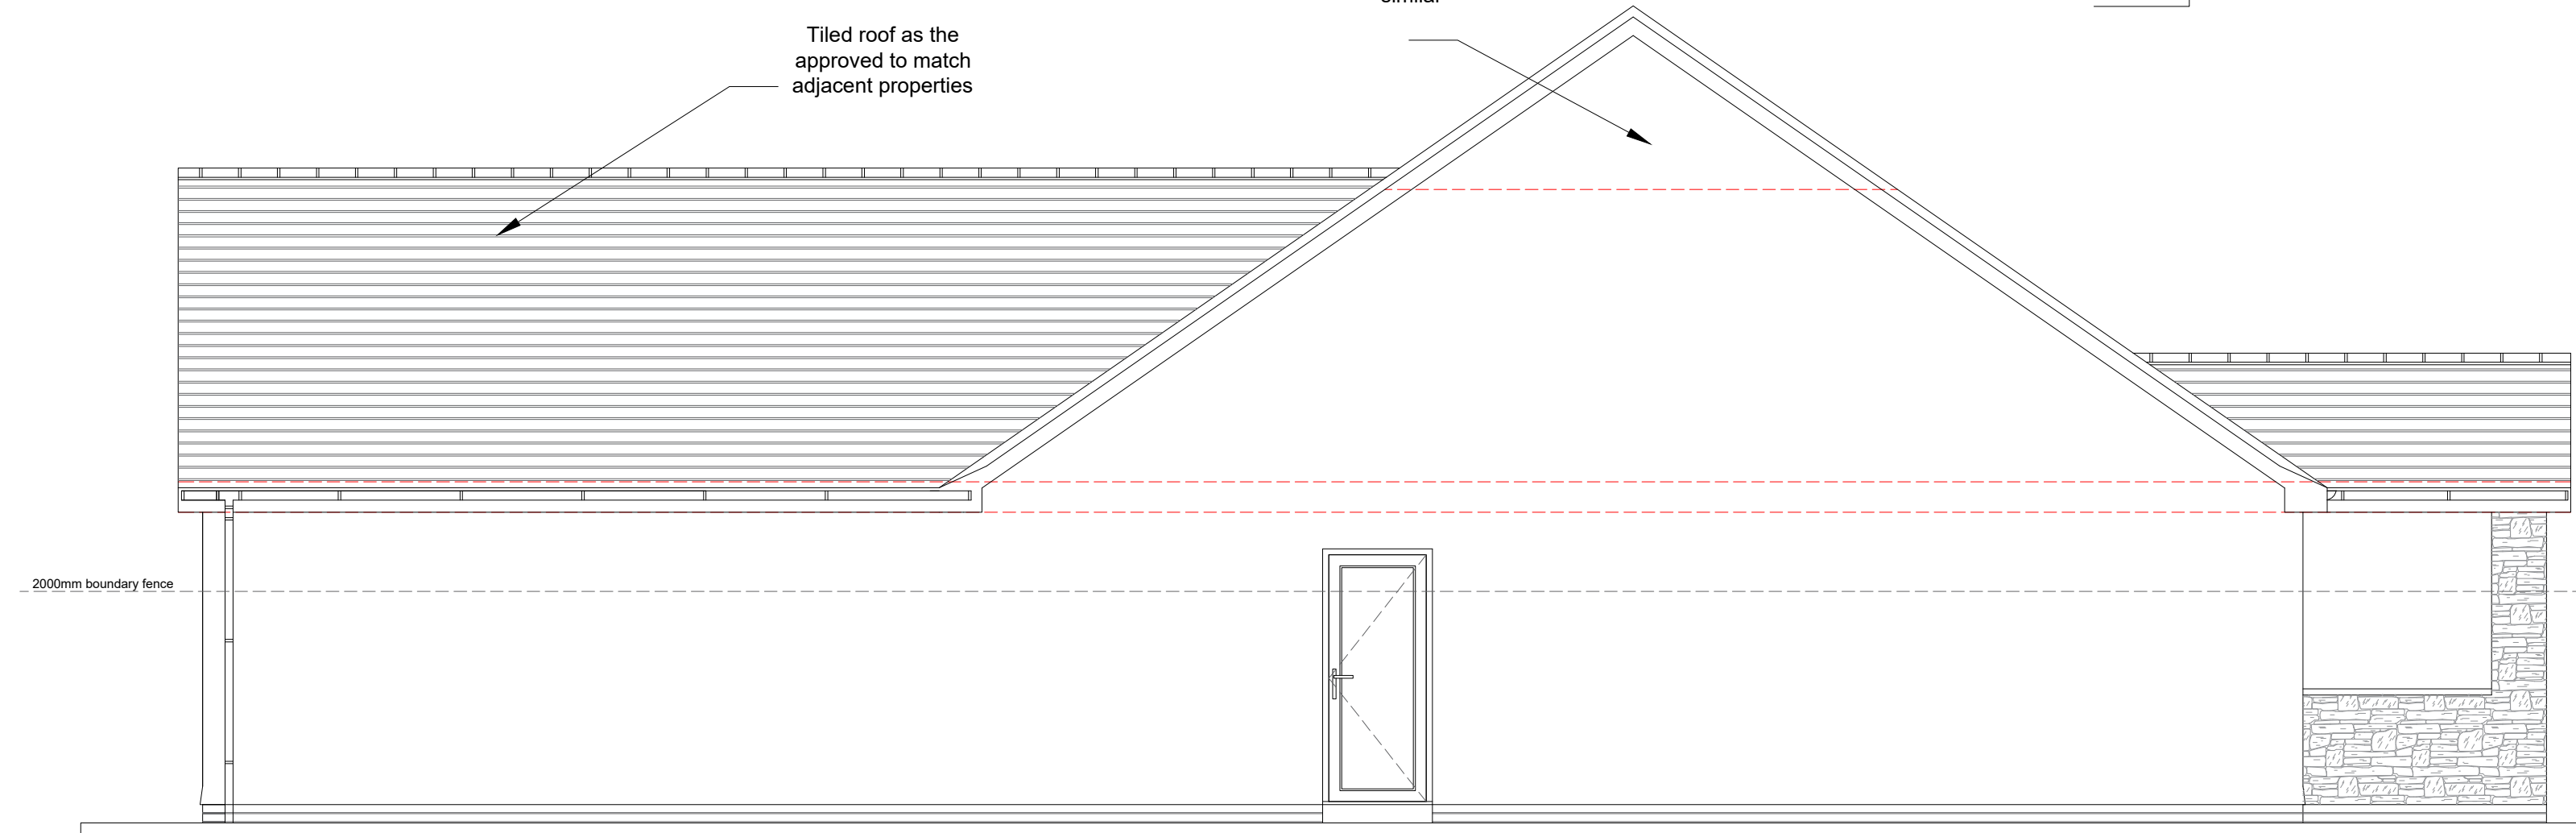

North Elevation


Inset solar panels in roof as the approved design code

Tiled roof as the approved to match adjacent properties

Wienerberger Red Multi Gilt walls panels or similar

Anthracite windows & doors as the approved design code

Grade 5 obscure glazing to en-suite

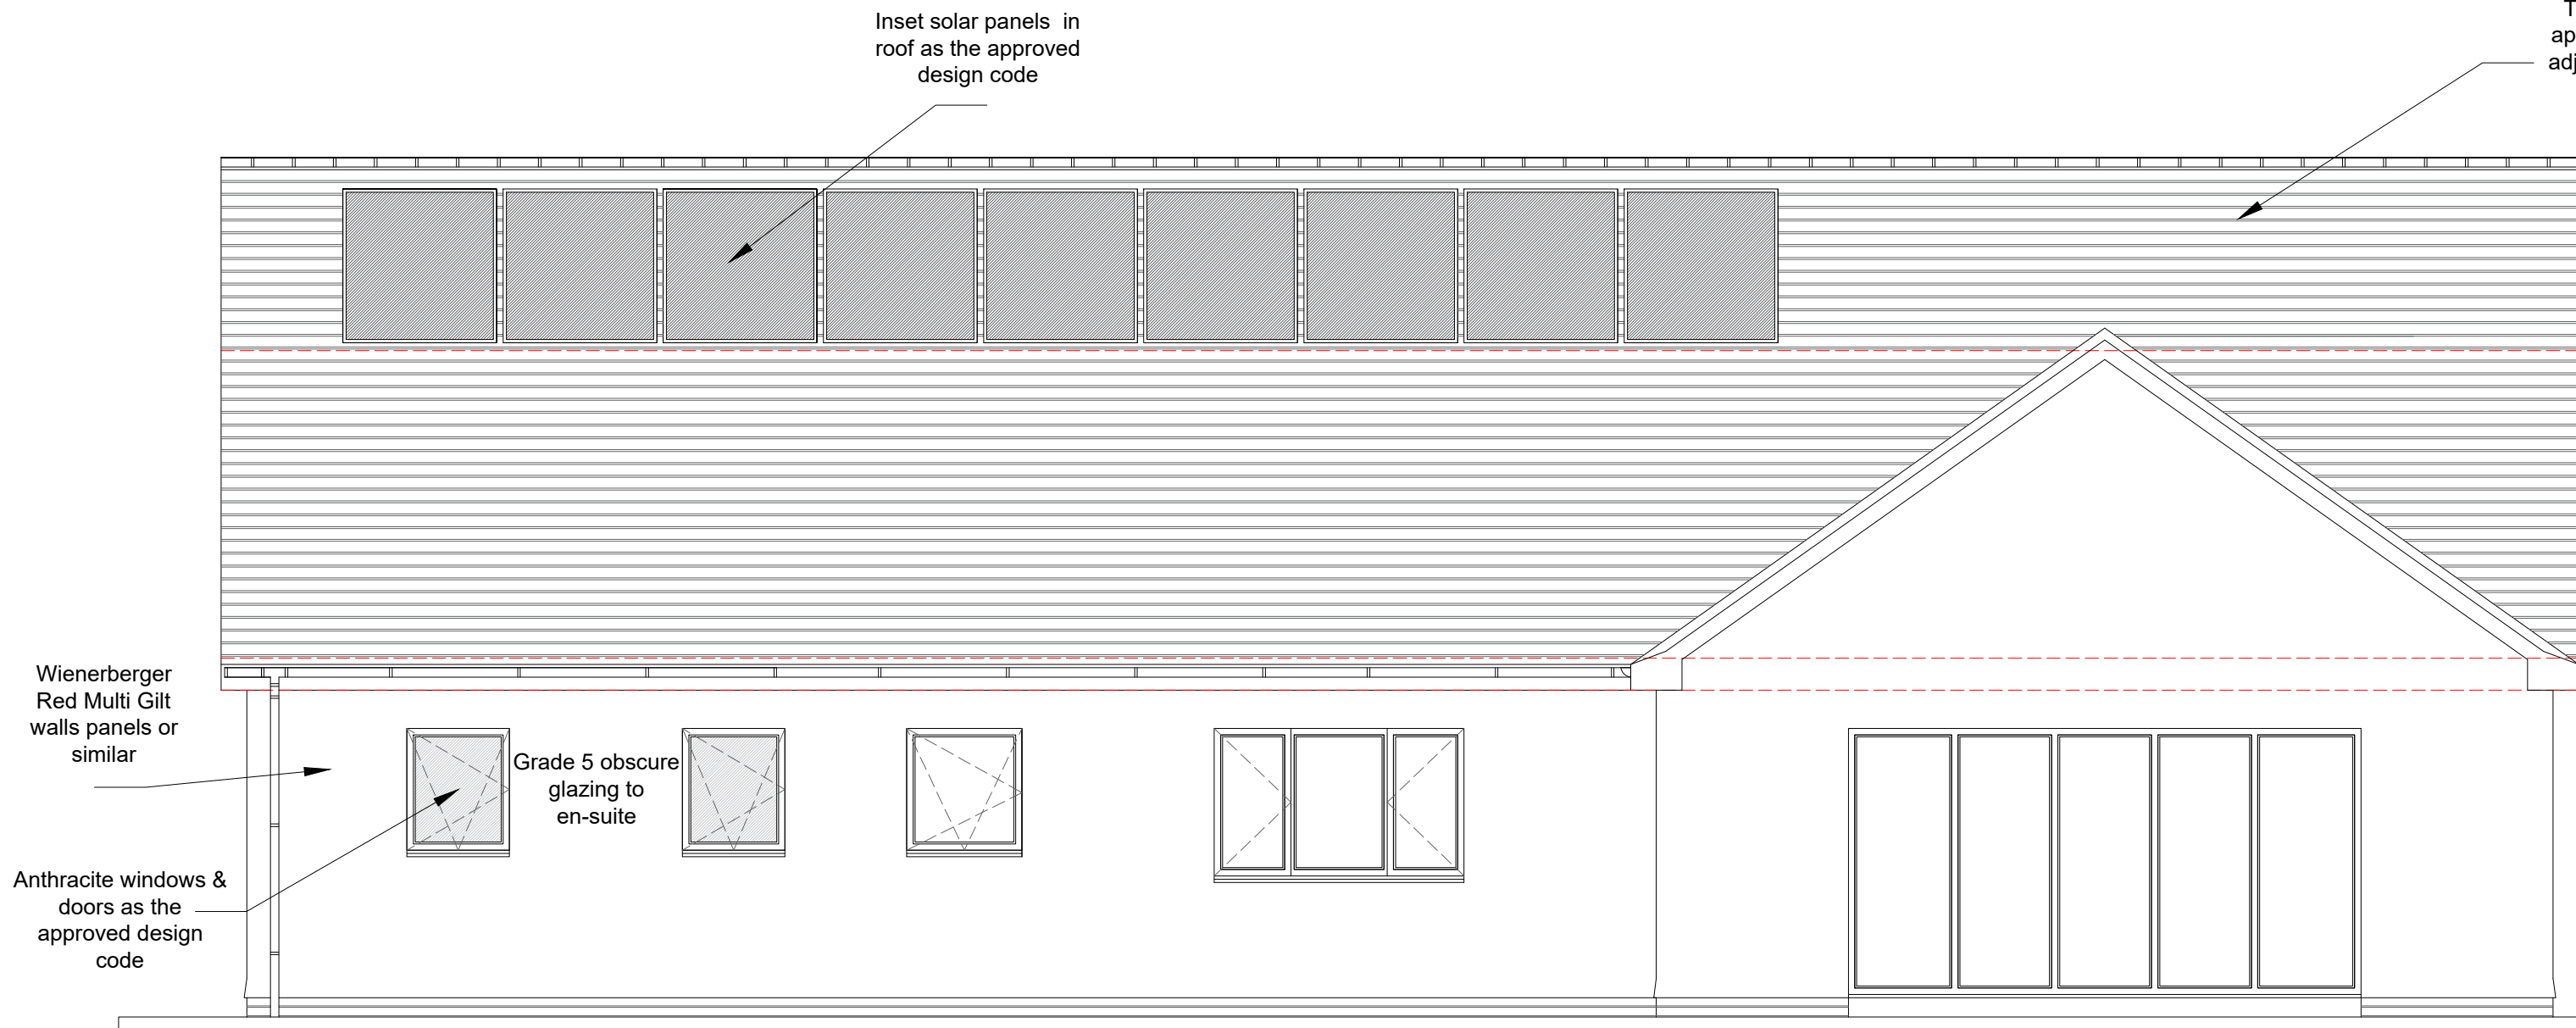


East Elevation

Proposed North Elevation

White K-Rend cement rendered walls panels


Tiled roof as the approved to match adjacent properties

Inset solar panels in roof as the approved design code

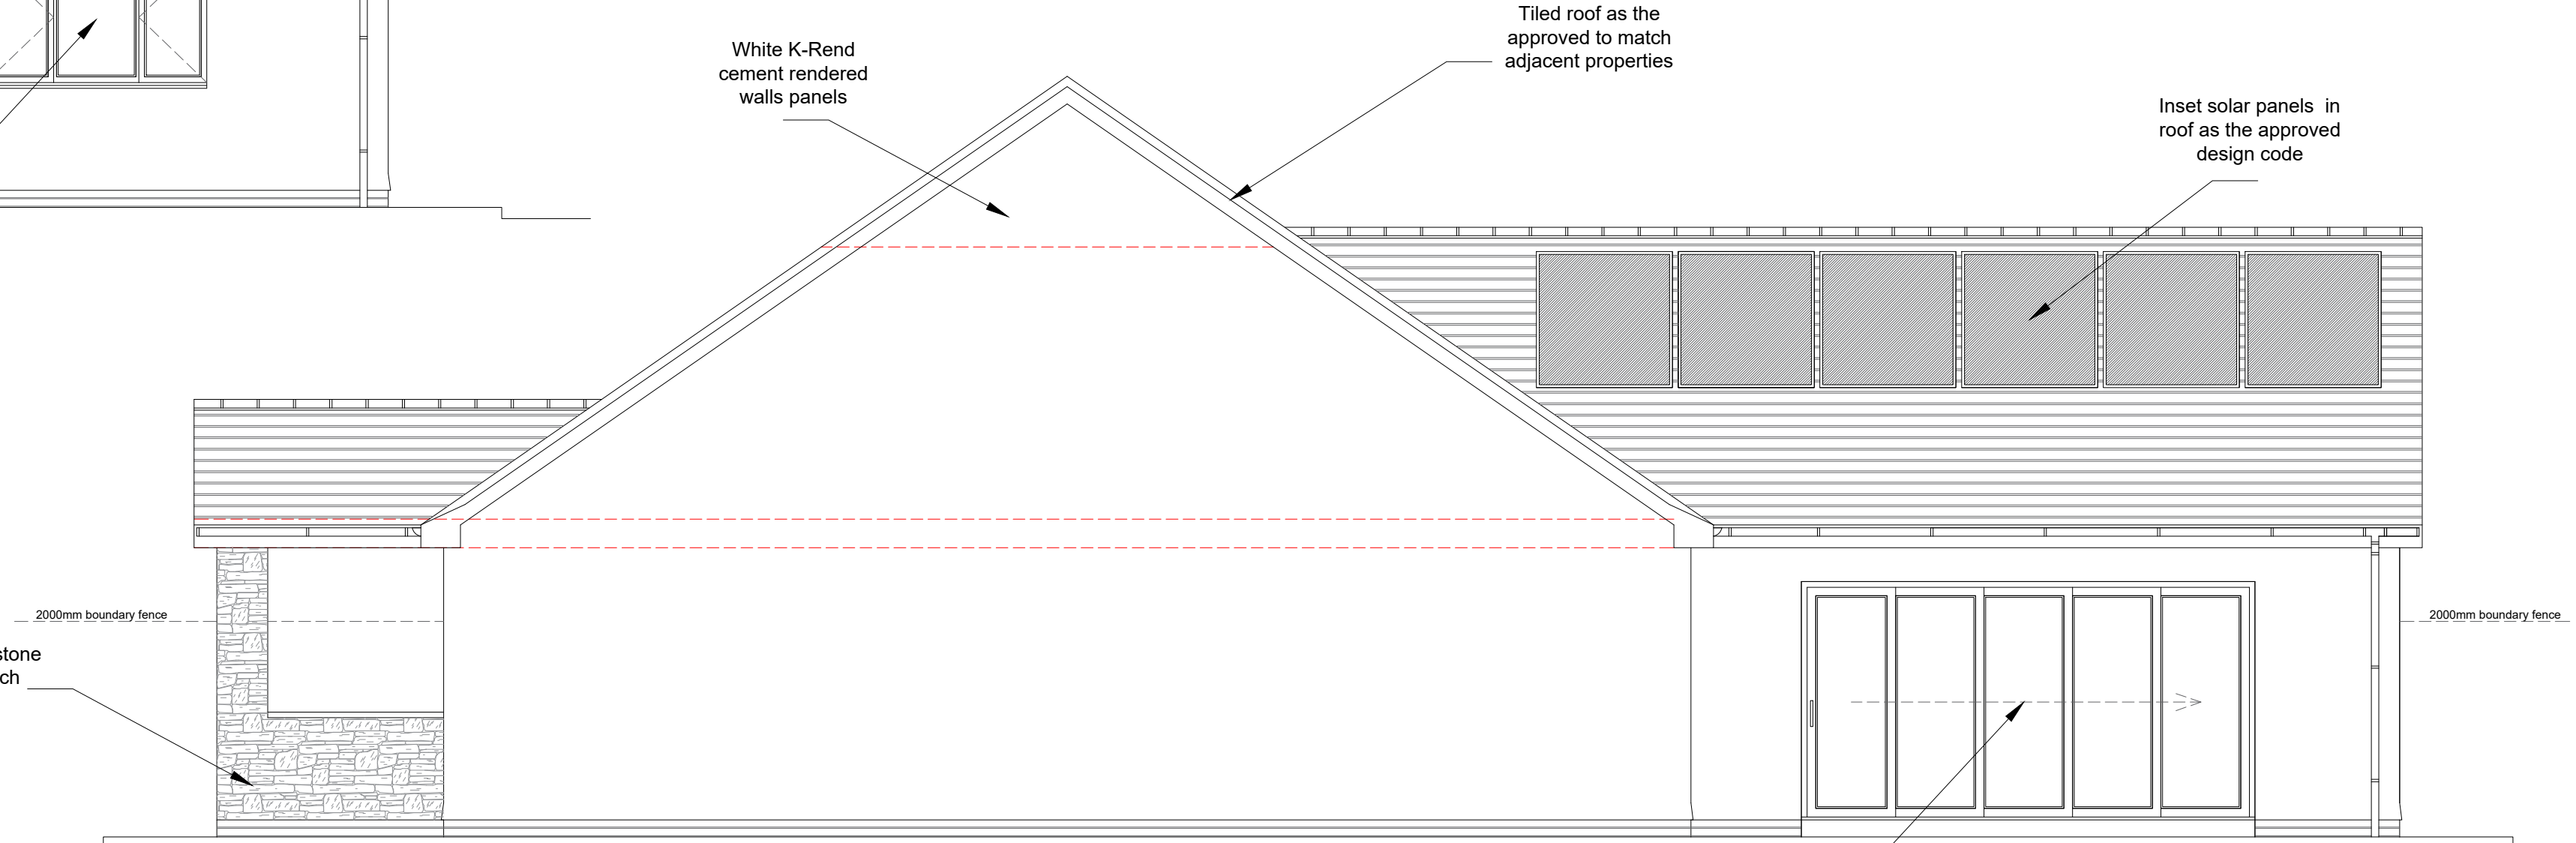

South Elevation

Anthracite windows & doors as the approved design code

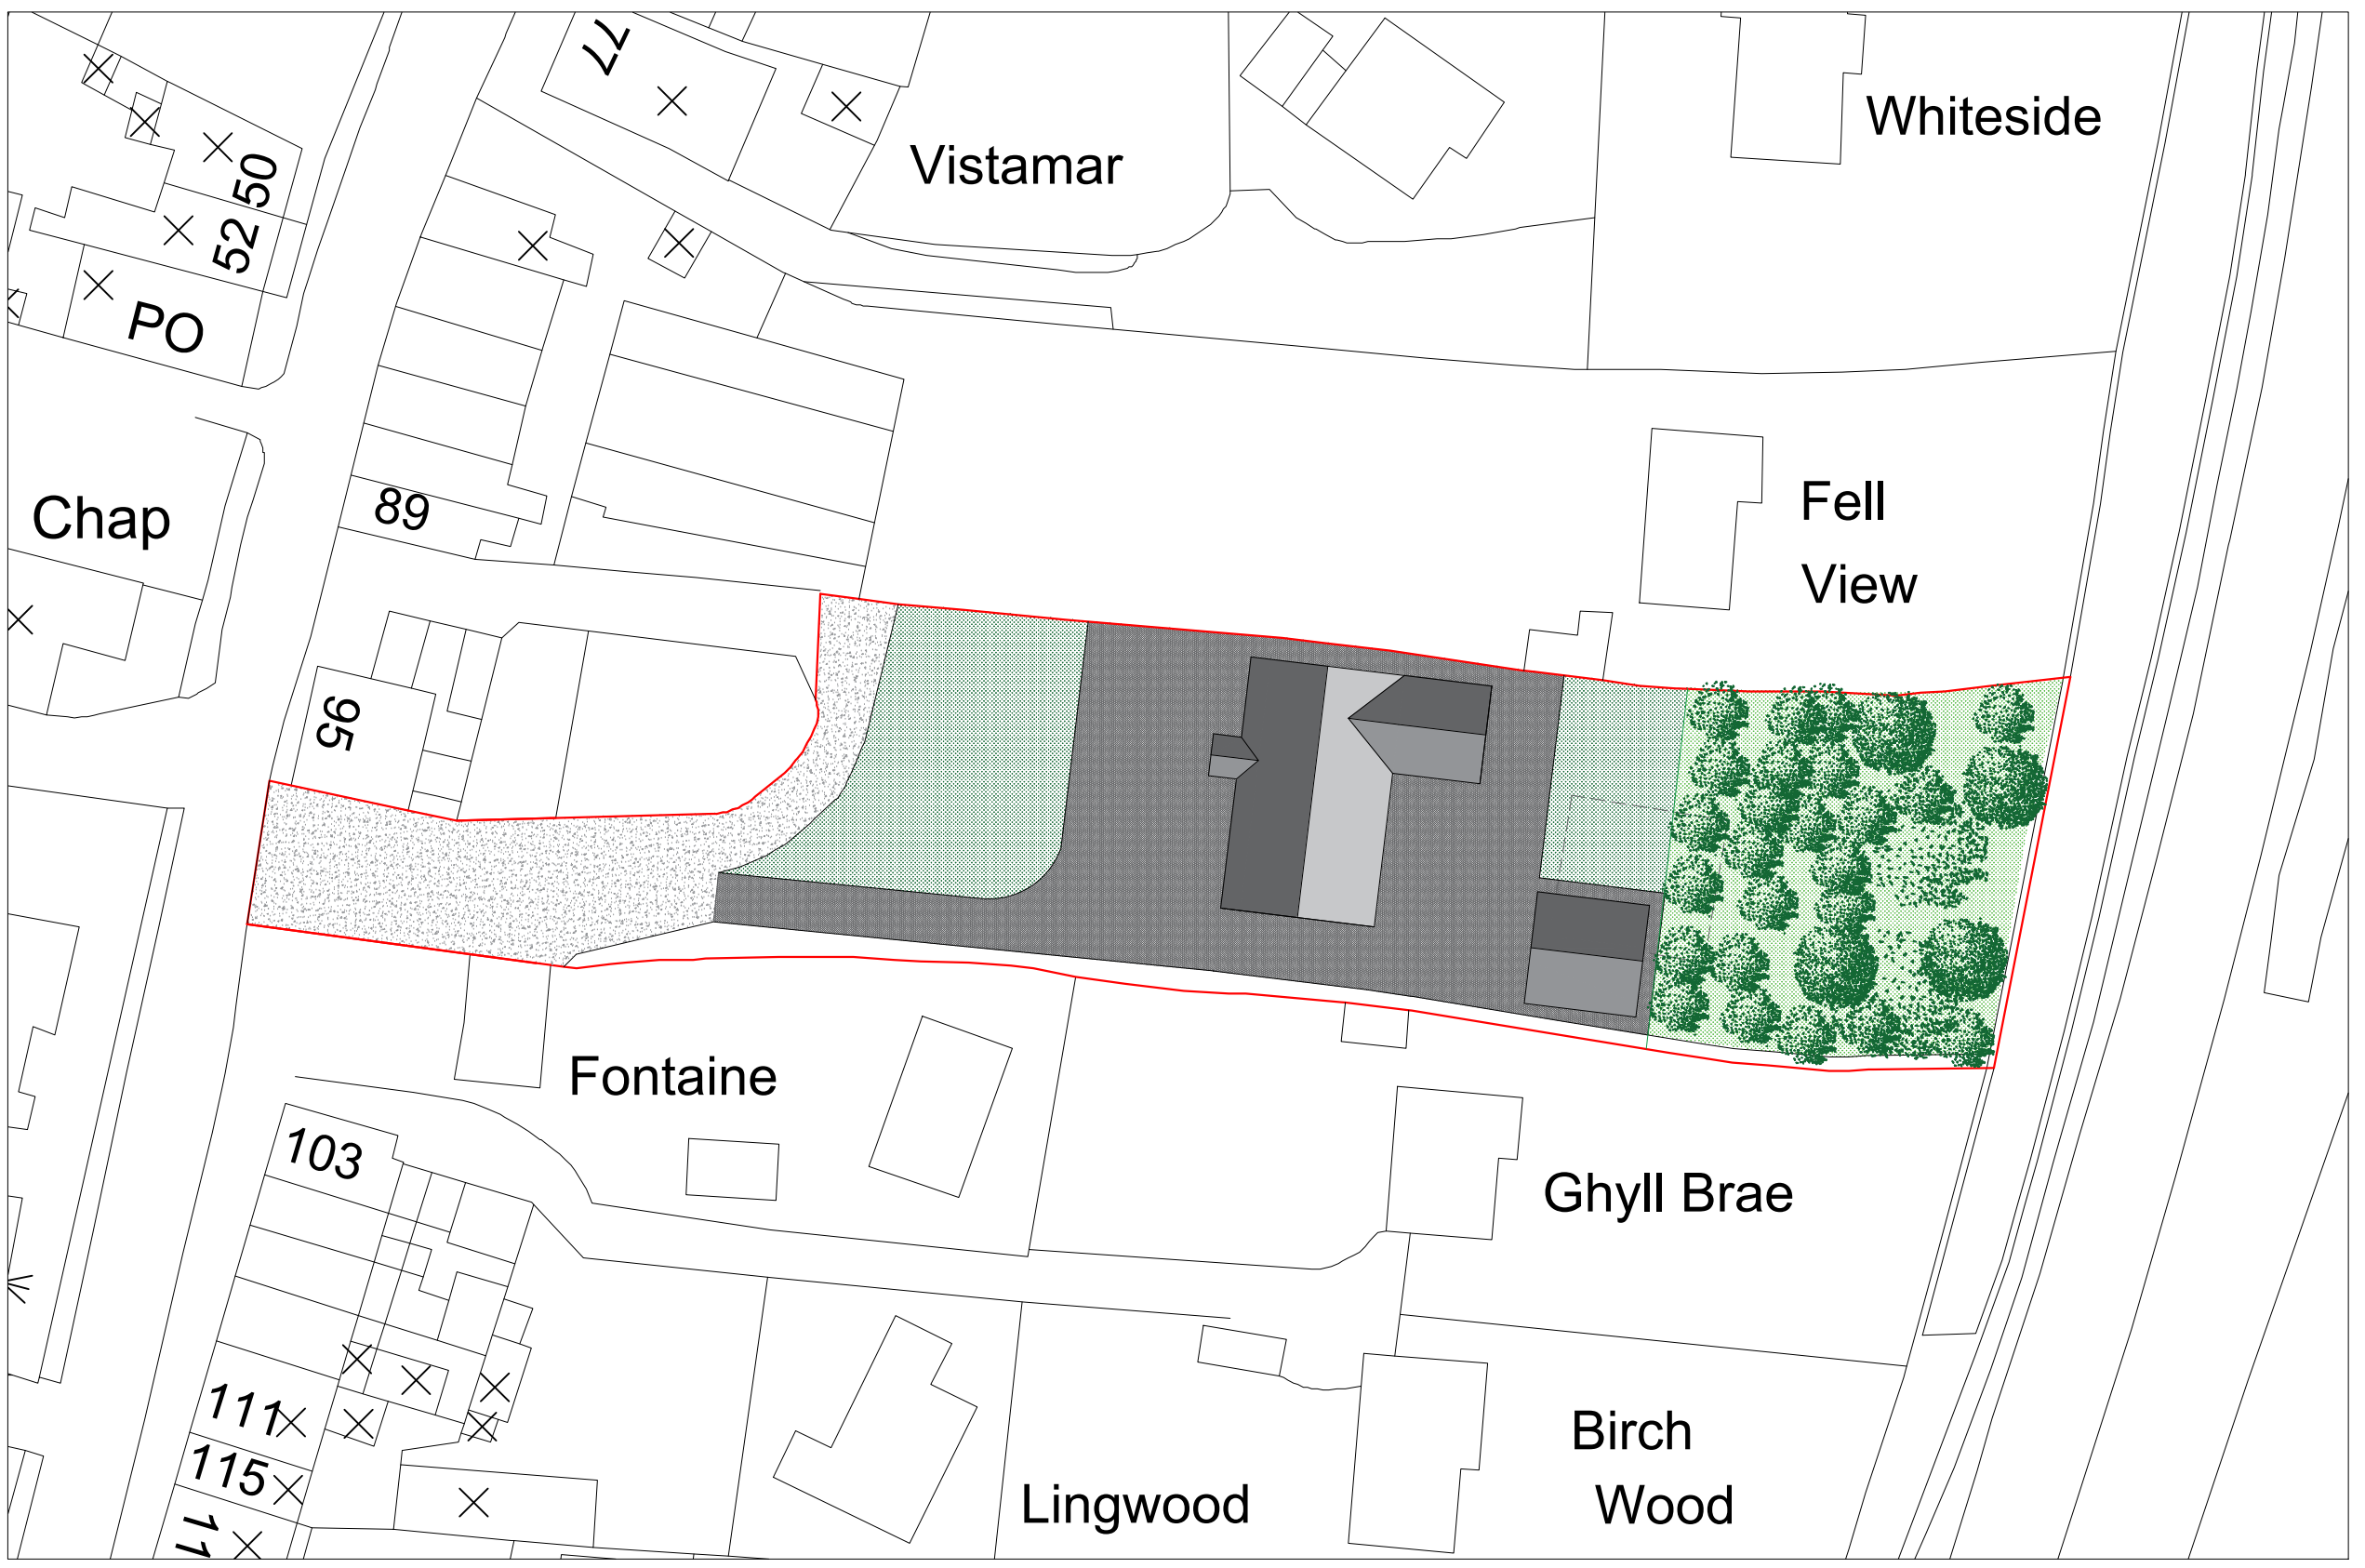

Address	Land Adjacent Twin Elms, Distington, Workington Cumbria		
Project	Proposed Demolition & Self Build Proposed Elevation & Block Plan		
Ref	TE-SB-003	Rev	A
Scale	1/50 & 500	Date	31st Jan 2026
Client	Mr & Mrs Bradburn		Paper Size A1